

SHEET ISSUE


A	01/27/2020	SD PRICING SET
B	03/06/2020	DD SET
C	04/10/2020	PERMIT SET
E	07/02/2020	ISSUED FOR BIDS

PERMIT SET 04/10/2020
PRINCIPAL IN CHARGE: RCS
PROJECT ENGINEER: RCS
DRAWN BY: RCS


SHEET TITLE:
STRUCTURAL
DEMOLITION PLANS

SHEET NO. PROJ. NO.
15477.01
CEG NO. 2019-0480


SD101

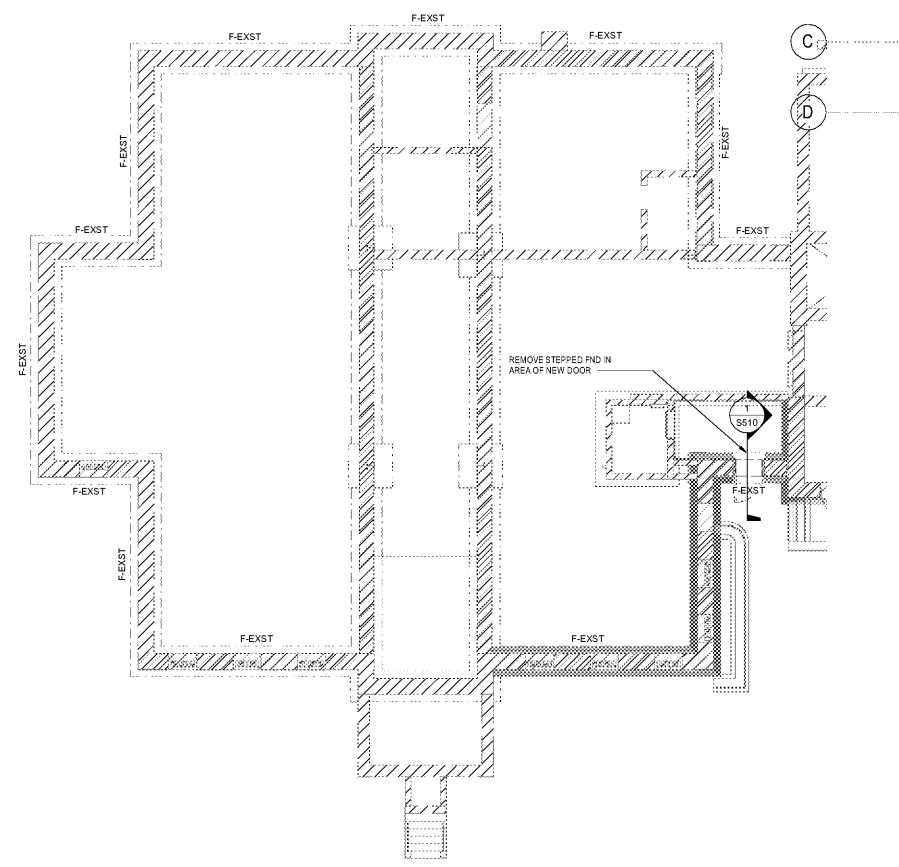

1 FOUNDATION DEMO PLAN
SD101 SCALE: 1/8" = 1'-0"

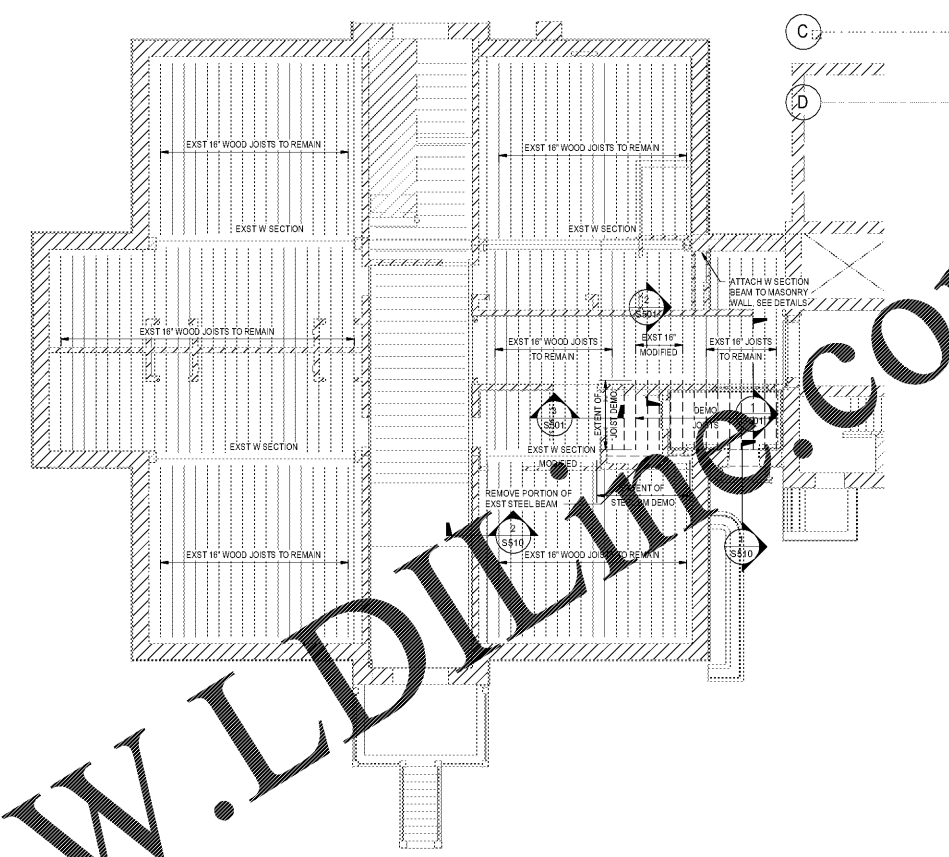

2 FIRST FLOOR DEMO PLAN
SD101 SCALE: 1/8" = 1'-0"

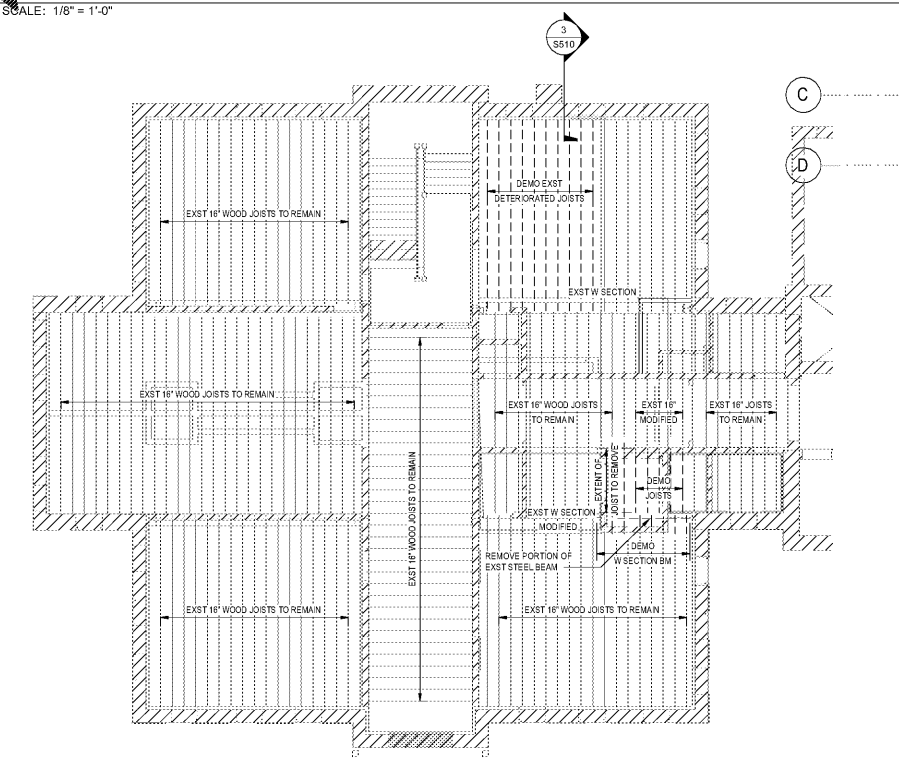

3 SECOND FLOOR DEMO PLAN
SD101 SCALE: 1/8" = 1'-0"

Order Plans @ www.LDILine.com

THESE PLANS AND SPECIFICATIONS ARE THE PROPERTY OF MCMILIAN PAZDAN SMITH ARCHITECTURE. ANY REPRODUCTION OR TRANSMISSION OF THESE PLANS OR SPECIFICATIONS WITHOUT THE WRITTEN PERMISSION OF MCMILIAN PAZDAN SMITH ARCHITECTURE IS STRICTLY PROHIBITED. THE USER OF THESE PLANS AND SPECIFICATIONS AGREES TO HOLD MCMILIAN PAZDAN SMITH ARCHITECTURE HARMLESS FROM AND AGAINST ALL LIABILITY, INCLUDING REASONABLE ATTORNEY'S FEES, FOR ANY AND ALL DAMAGES, LOSSES, AND EXPENSES, INCLUDING REASONABLE ATTORNEY'S FEES, THAT MAY BE INCURRED BY MCMILIAN PAZDAN SMITH ARCHITECTURE AS A RESULT OF THE USER'S USE OF THESE PLANS AND SPECIFICATIONS.