

AIKEN COUNTY
**AIKEN PUBLIC LIBRARY & NORTH WING
RENOVATION**

314 CHESTERFIELD ST. S. AIKEN, SC

SHEET ISSUE



NO.	DATE	DESCRIPTION	BY
B	03/06/2020	DO SET	
C	03/16/2020	DOOR AND ROOF REVISIONS	
D	04/10/2020	PERMIT SET	
E	07/02/2020	ISSUED FOR BIDS	

ISSUED FOR BIDS 07/02/2020
PRINCIPAL IN CHARGE DRM
PROJECT ARCHITECT TA
DRAWN BY JTP


SHEET TITLE
**SECOND FLOOR
ANNOTATION PLAN**

SHEET NO. PROJ. NO.
A111B 019477.01

A111B

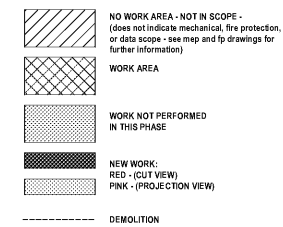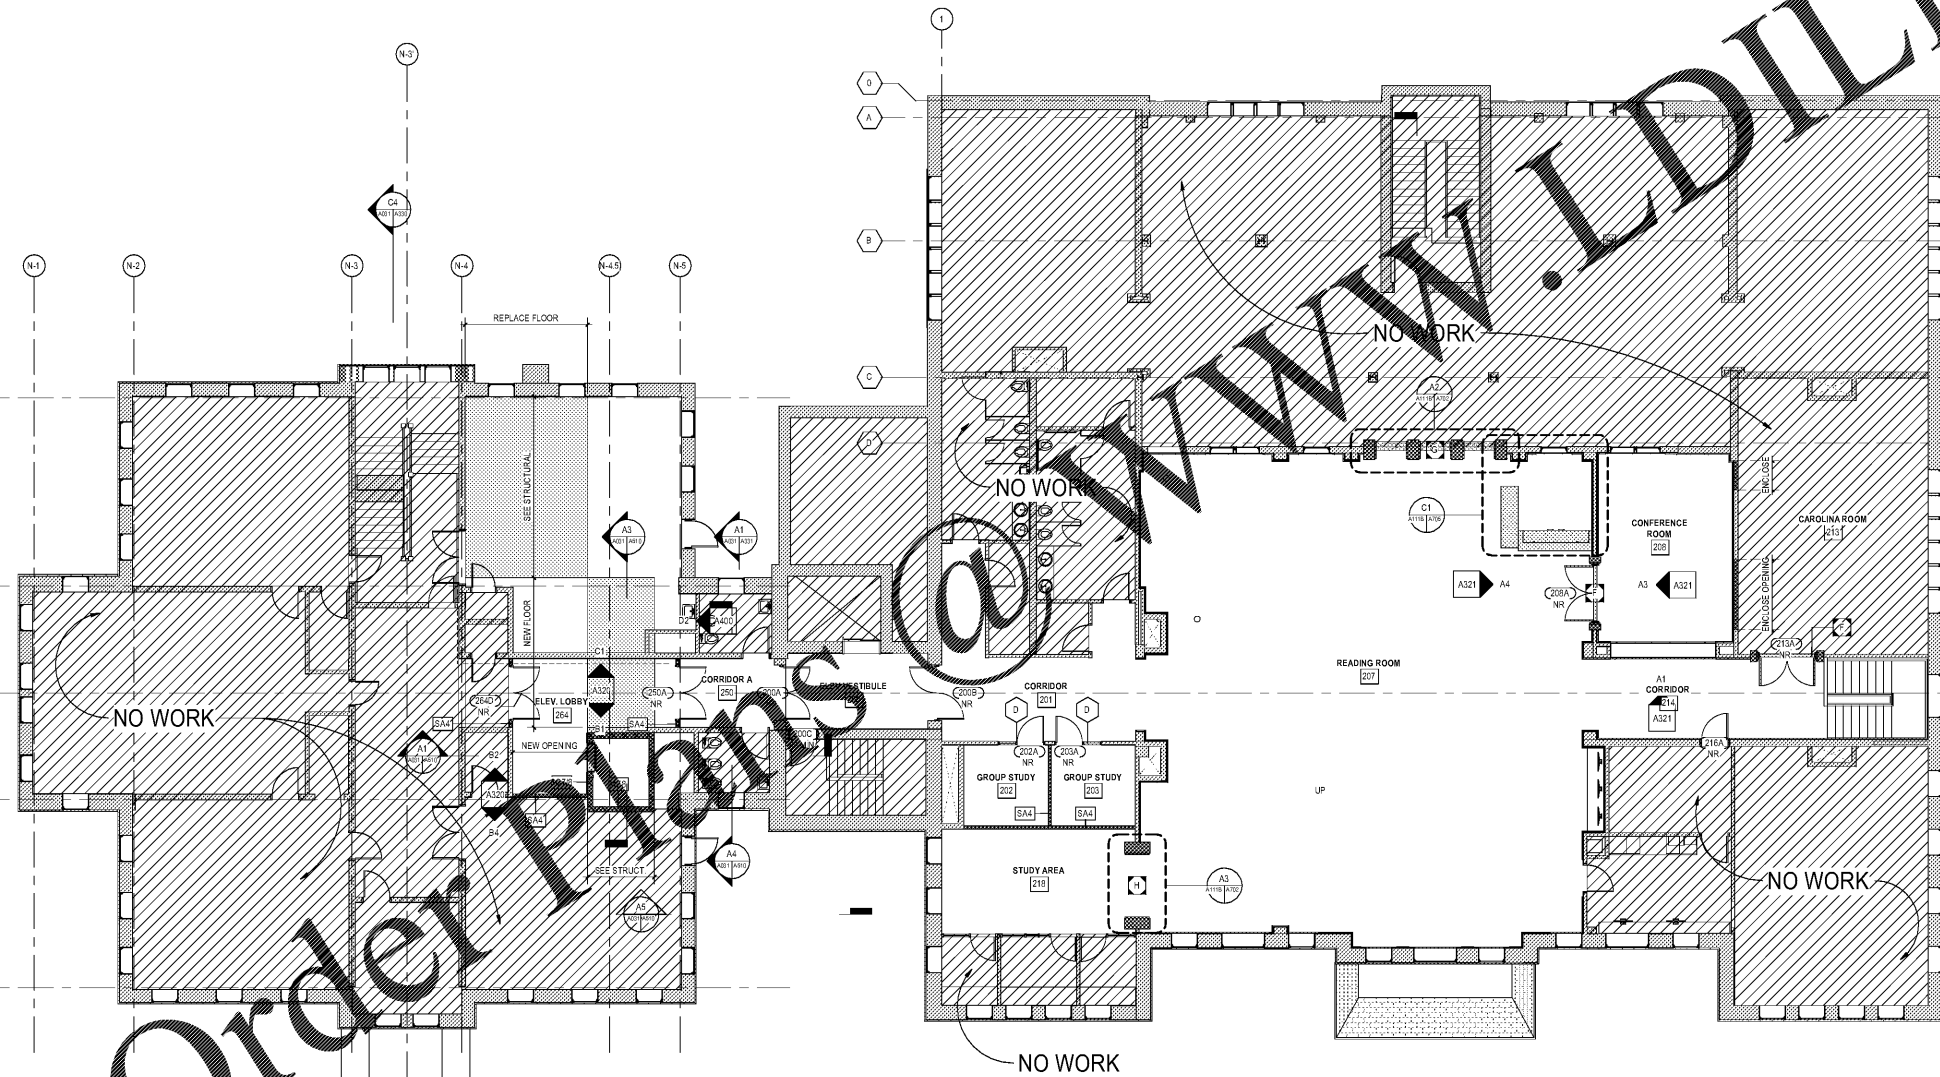

KEYPLAN WITH FUNDING DEFINED
LIBRARY 23% FUNDING AIKEN CO, 50% FRIENDS OF THE LIBRARY
NORTH WING 100% FUNDING AIKEN CO

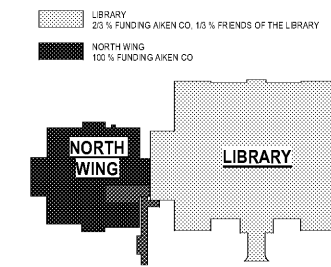

AIKEN PUBLIC LIBRARY RENOVATION PHASE II & PHASE III