



AKEN COUNTY  
AKEN PUBLIC LIBRARY & NORTH WING  
RENOVATION  
314 CHESTERFIELD ST, AKEN, SC


| NO. | DATE       | DESCRIPTION     | BY |
|-----|------------|-----------------|----|
| B   | 03/06/2020 | DD SET          |    |
| D   | 04/10/2020 | PERMIT SET      |    |
| E   | 07/02/2020 | ISSUED FOR BIDS |    |

ISSUED FOR BIDS 07/02/2020  
PRINCIPAL IN CHARGE DRM  
PROJECT ARCHITECT TA  
DRAWN BY Author


SHEET TITLE:  
FIRST FLOOR  
DIMENSION PLANS

SHEET NO. PROJ. NO.  
A122A 019477.01

A122A

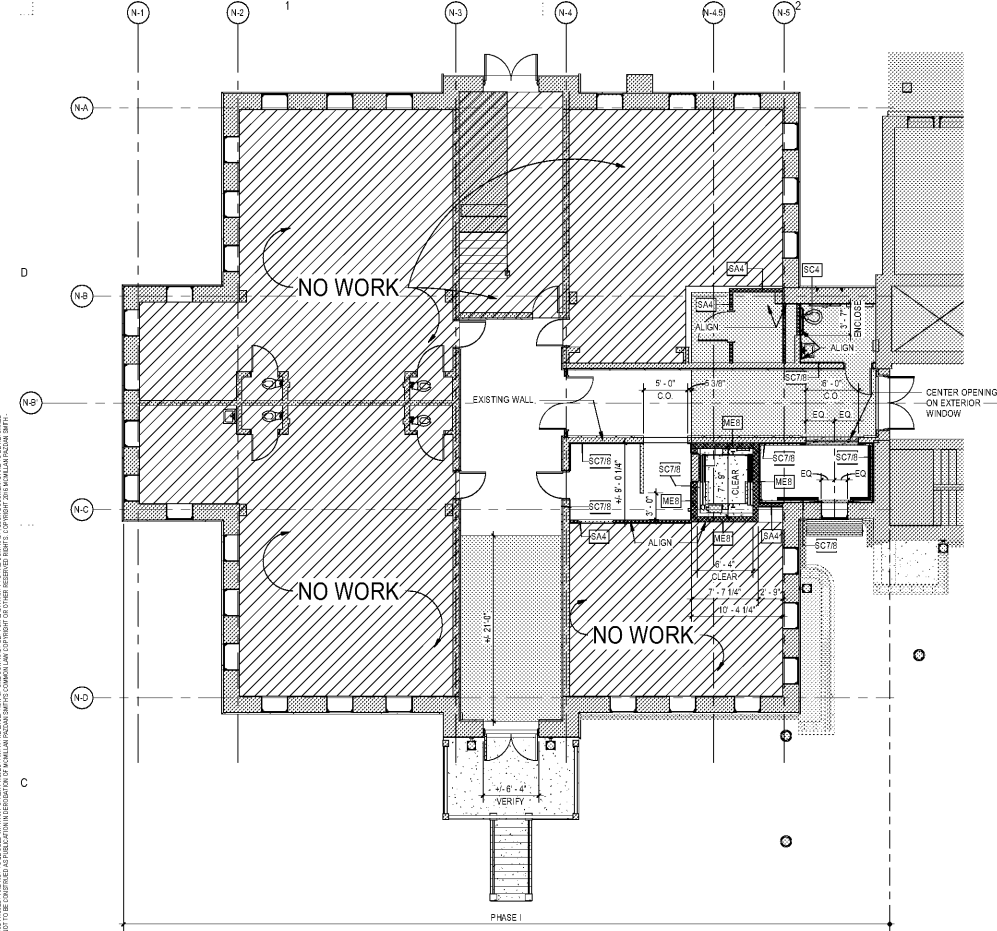

C1 FIRST FLOOR DIMENSION PLAN - PHASE I - NORTH WING  
1/8" = 1'-0"

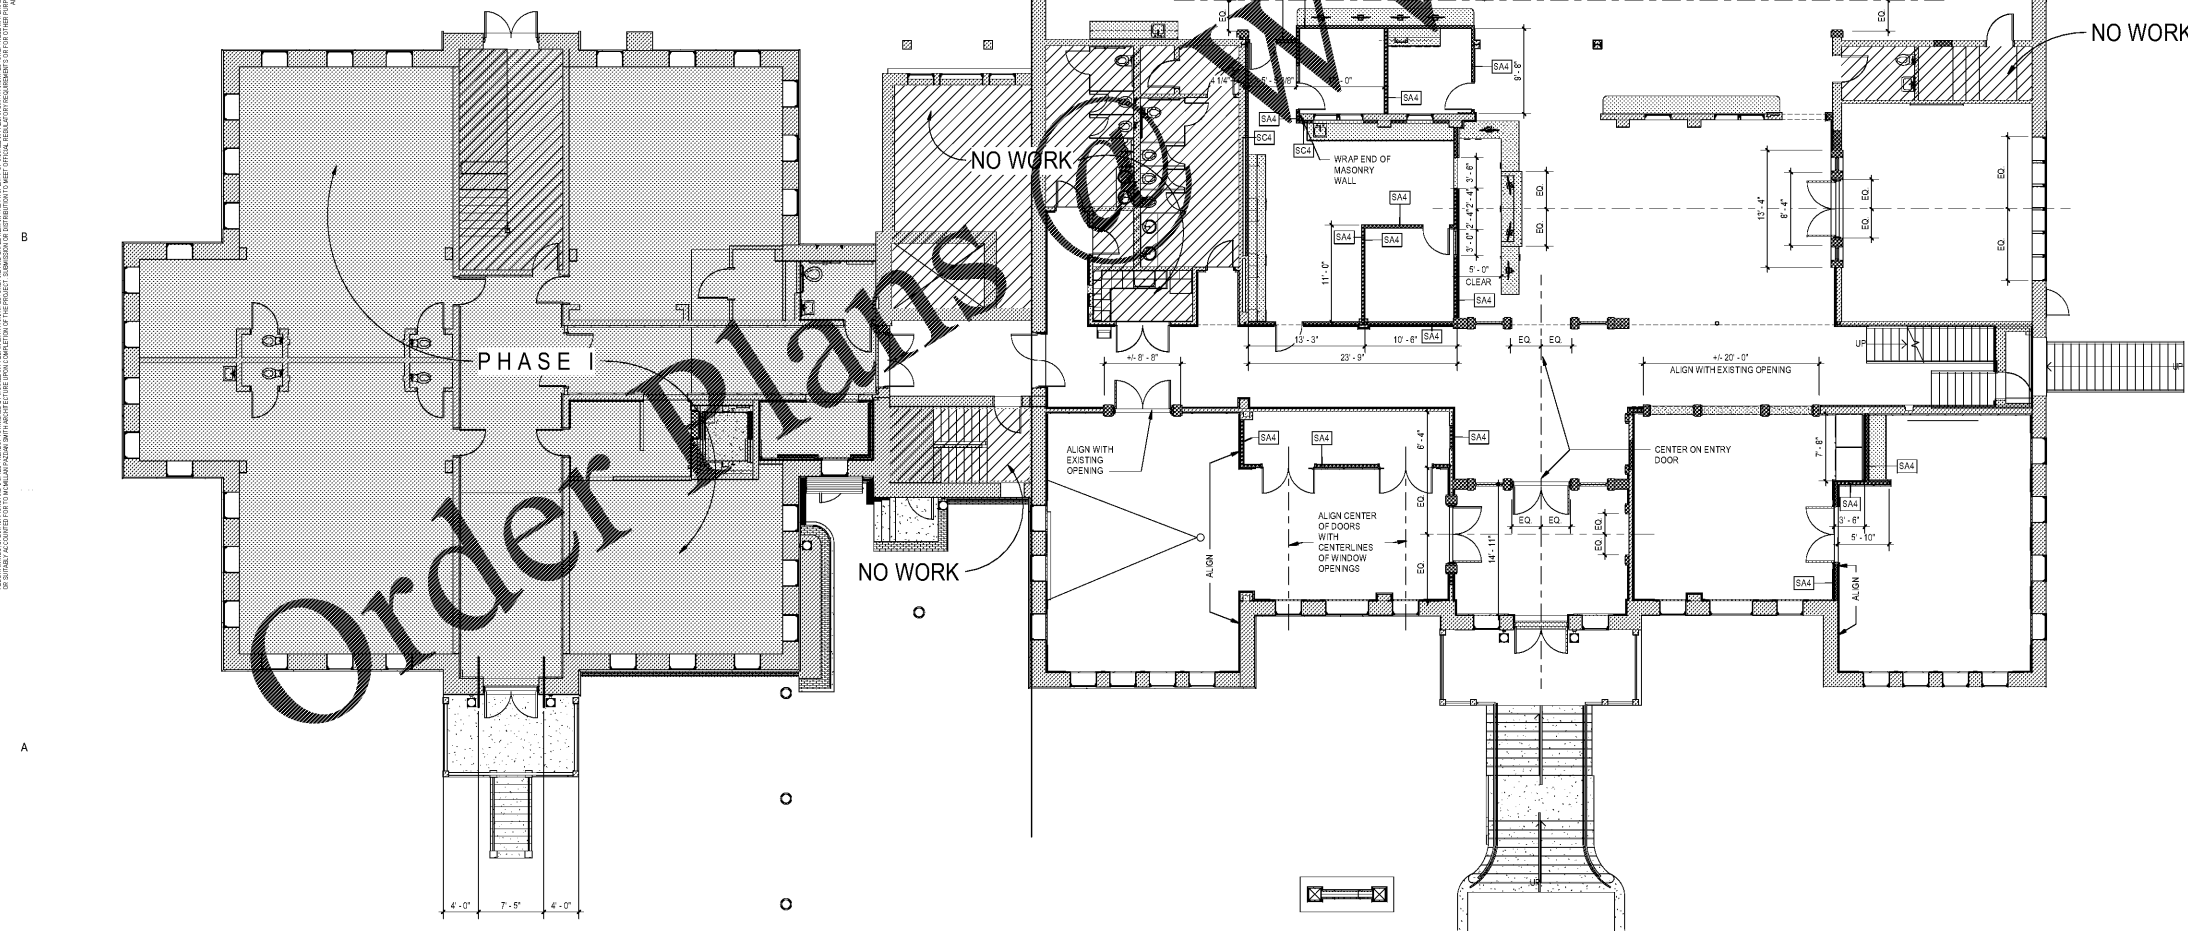

A1 FIRST FLOOR DIMENSION PLAN - PHASE II  
1/8" = 1'-0"

KEYPLAN WITH FUNDING DEFINED PHASE III  
1" = 50'-0"

Order Plans

LDIline.com