

CONSULTANT LOG

SCALE




AIKEN COUNTY
AIKEN PUBLIC LIBRARY & NORTH WING
RENOVATION
314 CHESTERFIELD ST. S. AIKEN, SC

SHEET ISSUE			
NO.	DATE	DESCRIPTION	BY
A	01/27/2020	SD PRICING SET	
B	03/05/2020	DO SET	
D	04/10/2020	PERMIT SET	
E	07/02/2020	ISSUED FOR BIDS	


ISSUED FOR BIDS 07/02/2020
PRINCIPAL IN CHARGE DRM
PROJECT ARCHITECT TA
DRAWN BY JTP & TA

SHEET TITLE
BUILDING SECTIONS

SHEET NO. PROJ. NO.
A330 018477.01

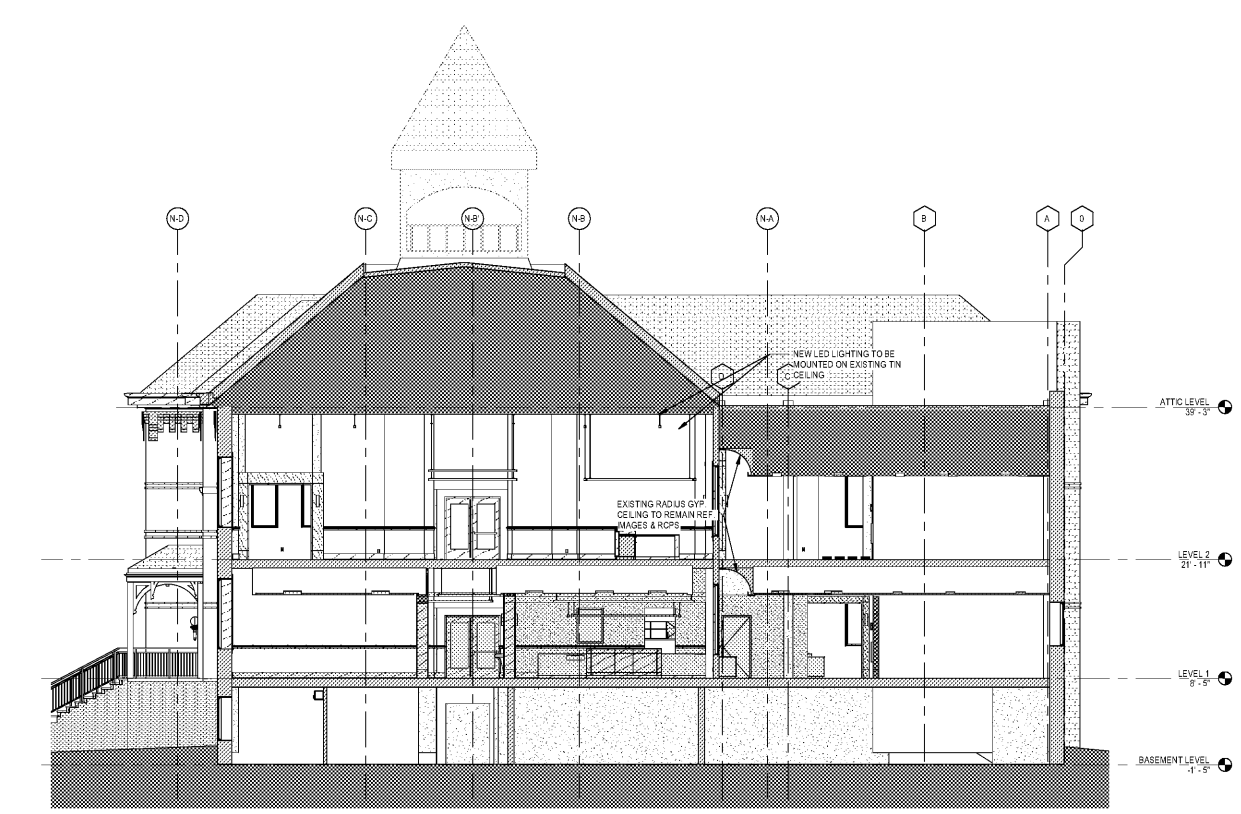

BUILDING SECTION
1/8" = 1'-0"

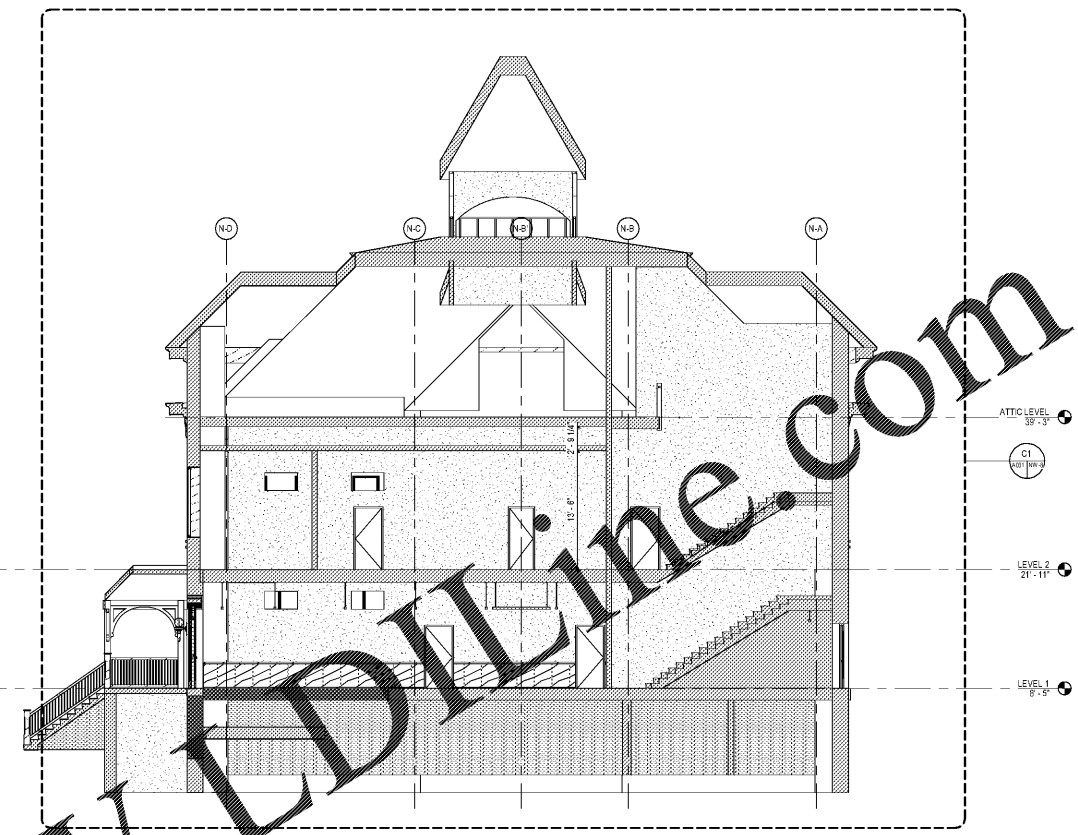

BUILDING SECTION - NORTH WING STAIRS
1/8" = 1'-0"



BUILDING LONGITUDINAL SECTION AT CORRIDOR
1/8" = 1'-0"

ALL RIGHTS RESERVED. NO PART OF THIS DOCUMENT IS TO BE REPRODUCED OR TRANSMITTED IN ANY FORM OR BY ANY MEANS, ELECTRONIC OR MECHANICAL, INCLUDING PHOTOCOPYING, RECORDING, OR BY ANY INFORMATION STORAGE AND RETRIEVAL SYSTEM, WITHOUT THE WRITTEN PERMISSION OF THE ARCHITECT. THE ARCHITECT'S LIABILITY IS LIMITED TO THE PROFESSIONAL SERVICES PROVIDED HEREIN. THE ARCHITECT DOES NOT WARRANT THE ACCURACY OF ANY INFORMATION PROVIDED BY OTHERS. THE ARCHITECT'S LIABILITY IS LIMITED TO THE PROFESSIONAL SERVICES PROVIDED HEREIN. THE ARCHITECT DOES NOT WARRANT THE ACCURACY OF ANY INFORMATION PROVIDED BY OTHERS.