





AIKEN COUNTY  
AIKEN PUBLIC LIBRARY & NORTH WING  
RENOVATION


314 CHESTERFIELD ST. S. AIKEN, SC

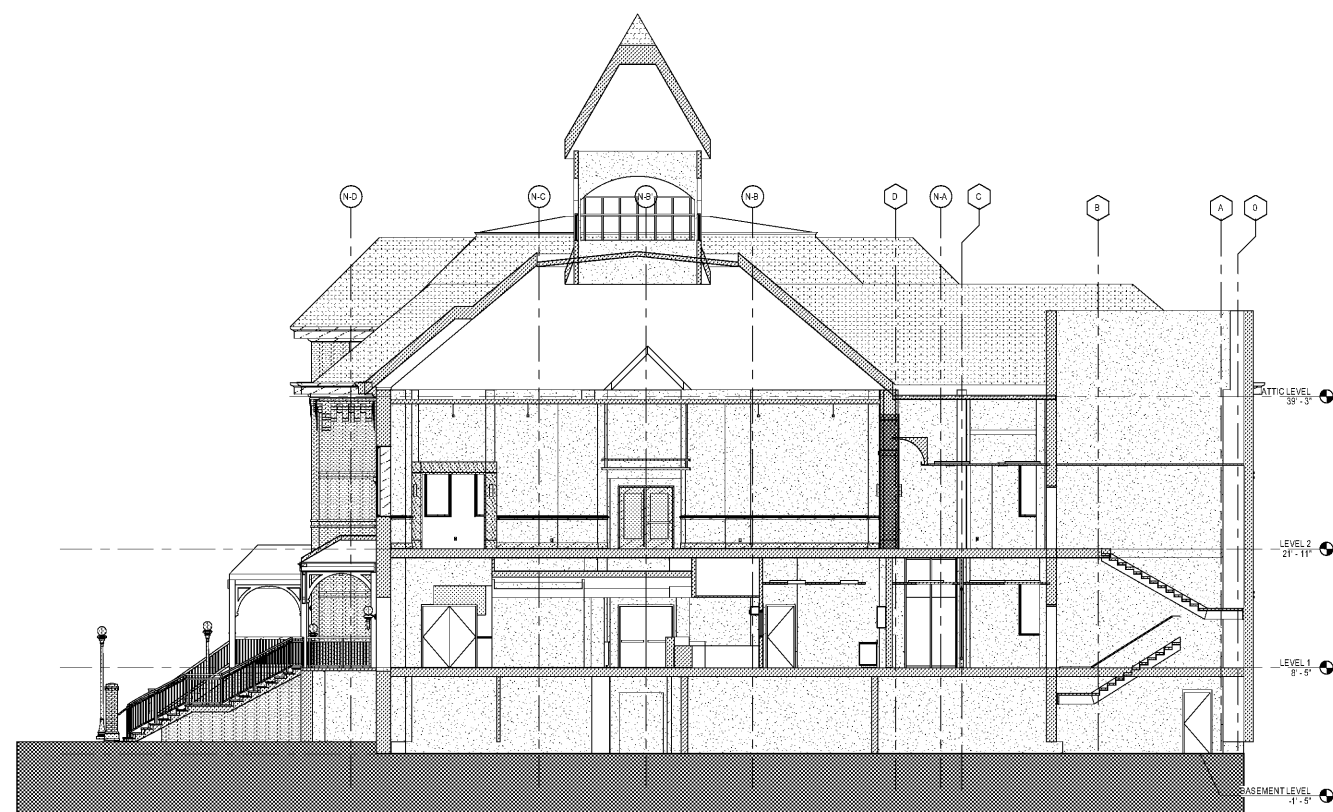

**C1** BUILDING SECTION - LIBRARY ENTRANCE  
1/8" = 1'-0"

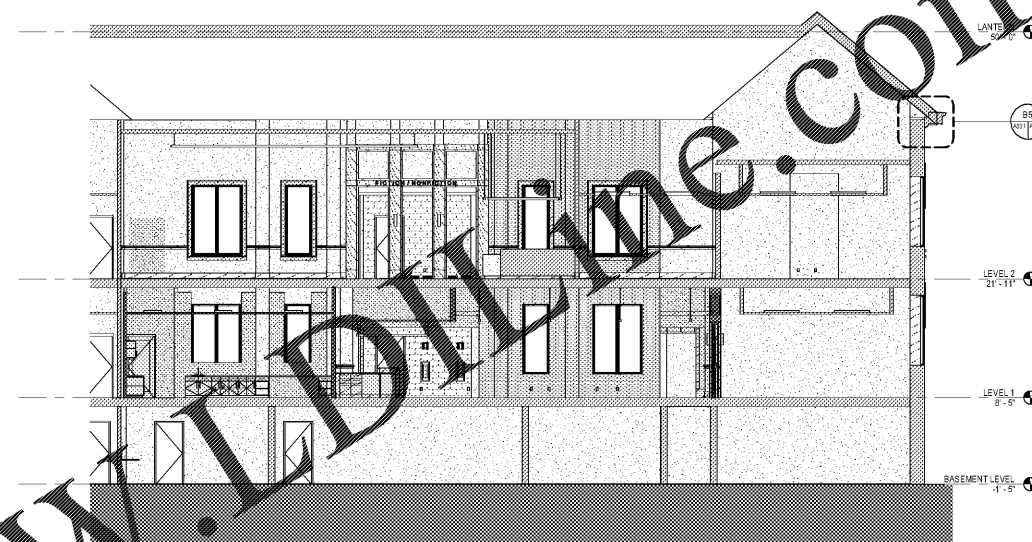

**C2** BUILDING SECTION - NEW LIBRARY CIRCULATION DESK  
1/8" = 1'-0"

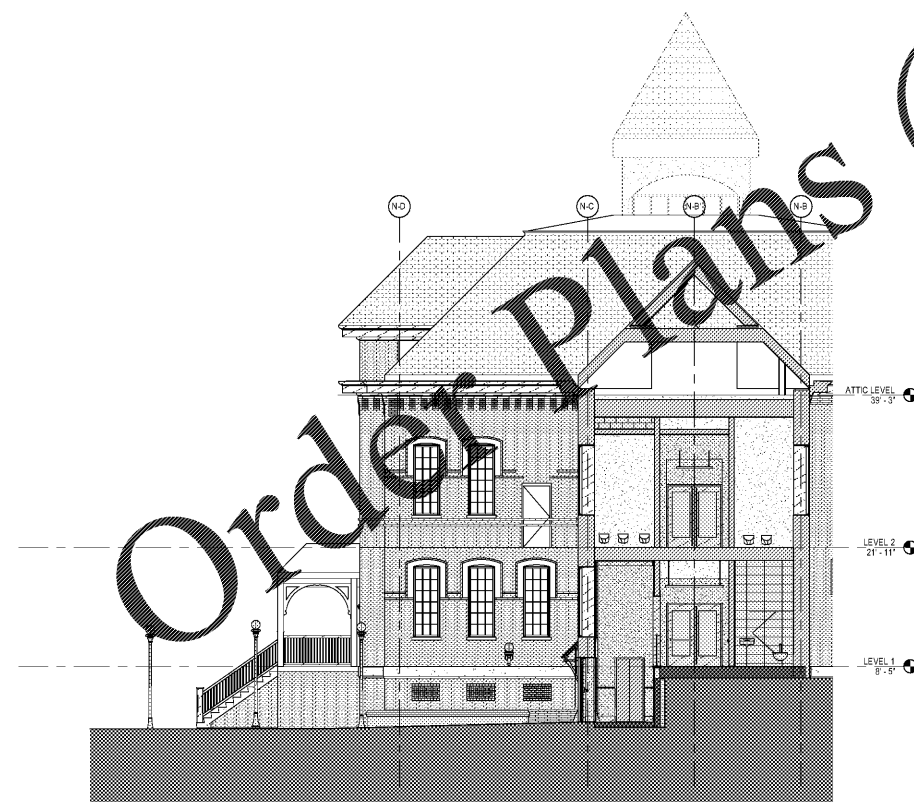

**A1** BUILDING SECTION - NEW ACCESSIBLE ENTRANCE  
1/8" = 1'-0"

SHEET ISSUE		
NO.	DATE	DESCRIPTION
B	03/06/2020	DD SET
D	04/10/2020	PERMIT SET
E	07/02/2020	ISSUED FOR BIDS

ISSUED FOR BIDS: 07/02/2020  
PRINCIPAL IN CHARGE: DRM  
PROJECT ARCHITECT: TA  
DRAWN BY: JTP

SHEET TITLE:  
BUILDING SECTIONS

SHEET NO. PROJ. NO.  
019477.01

A331