




ALL RIGHTS RESERVED. THIS DOCUMENT IS THE PROPERTY OF MCMILLAN PAZDAN SMITH ARCHITECTURE. IT IS TO BE USED ONLY FOR THE PROJECT AND SITE SPECIFICALLY IDENTIFIED HEREIN. ANY REUSE OR MODIFICATION OF THIS DOCUMENT WITHOUT THE WRITTEN CONSENT OF MCMILLAN PAZDAN SMITH ARCHITECTURE IS STRICTLY PROHIBITED. THE USER ASSUMES ALL LIABILITY FOR ANY DAMAGE, LOSS, OR INJURY RESULTING FROM THE USE OF THIS DOCUMENT.

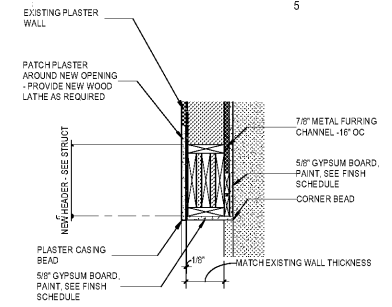


04 HEADER/JAMB CONDITION AT NEW CASSED OPENING - NORTH WING
1" = 1'-0"

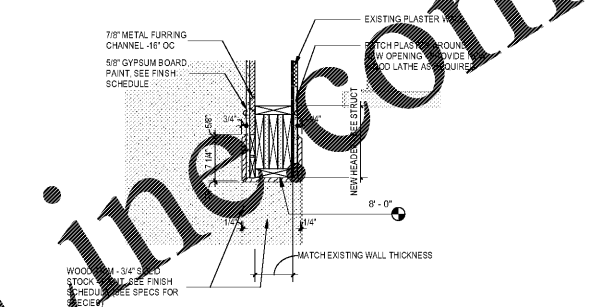


05 OPENING HEAD DETAIL AT ELEVATOR LOBBY
1" = 1'-0"

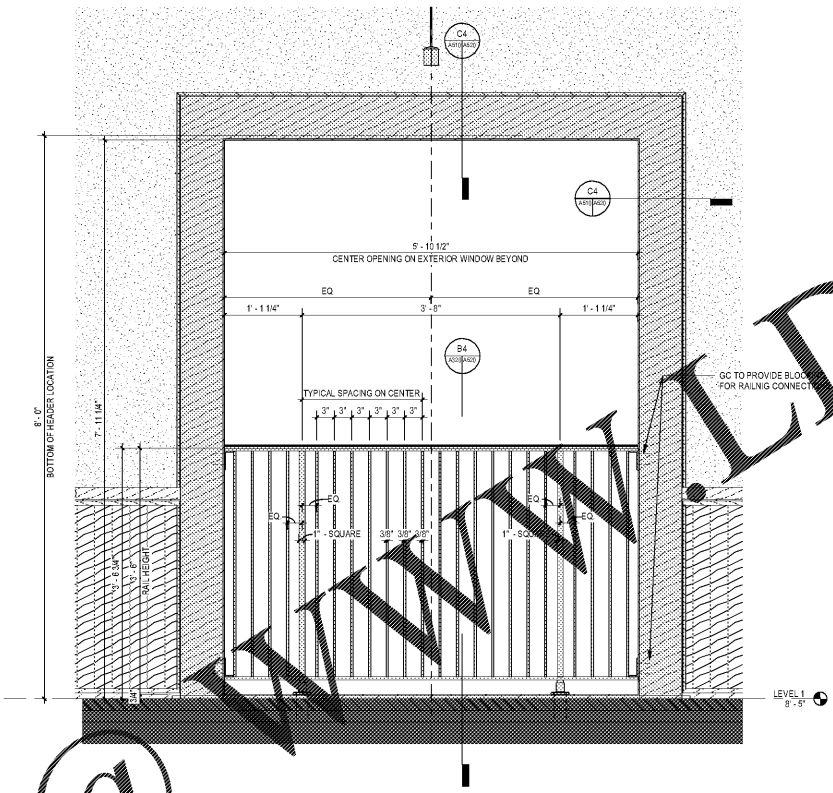


06 RAILING ELEVATION - NORTH WING
1" = 1'-0"

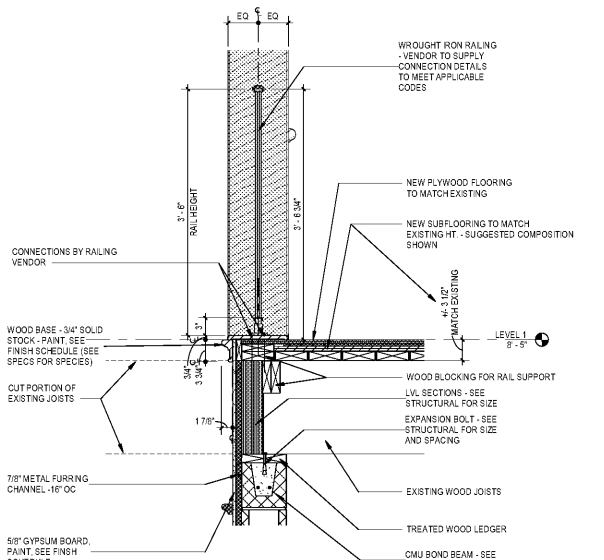


07 RAILING DETAIL AT ELEVATOR LOBBY
1" = 1'-0"

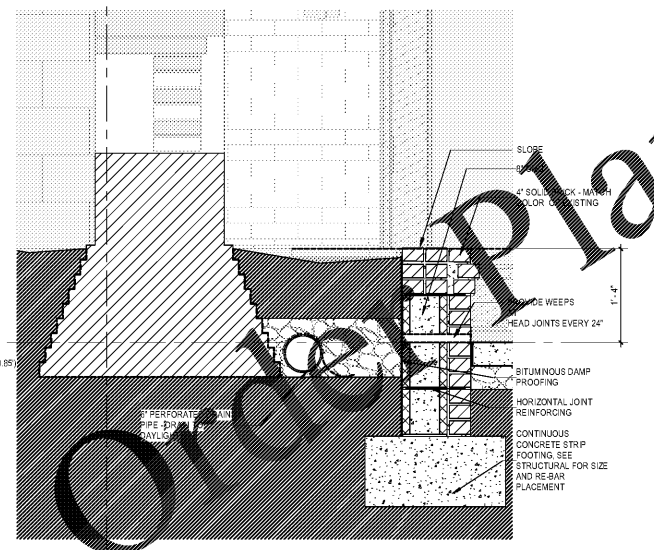

A1 EXT. PLANTER - FOUNDATION DETAIL
1" = 1'-0"

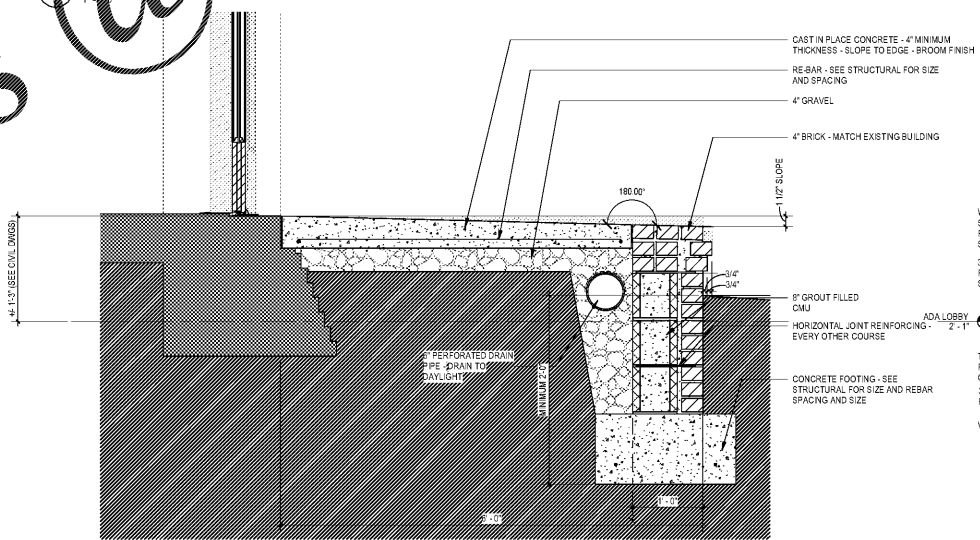

A2 STAIRWELL EXIT
1" = 1'-0"

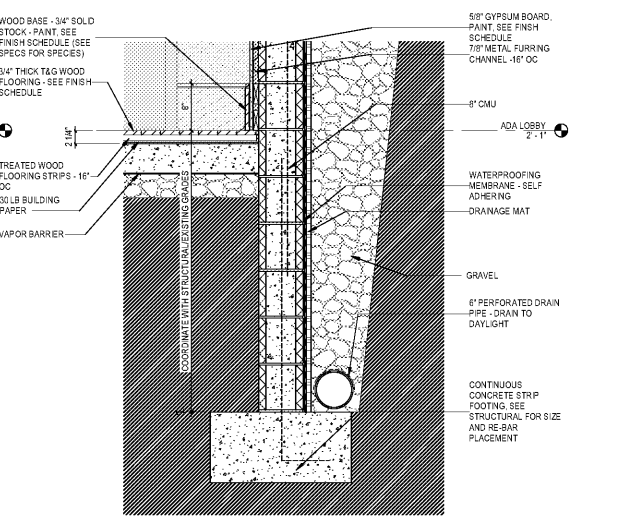

A3 ELEVATOR LOBBY FOUNDATION DETAIL
1" = 1'-0"

mcmillan | pazdan | smith
 ARCHITECTURE
 1005 GREENVILLE AVENUE, SUITE 200
 GREENVILLE, SC 29601
 TEL: 864.242.2033
 WWW.MCMILLANPAZDANSMITH.COM

AIKEN COUNTY
AIKEN PUBLIC LIBRARY & NORTH WING RENOVATION
 314 CHESTERFIELD ST. S. AIKEN SC

SHEET ISSUE
 Feb. 6, 2017
 07/02/2020 ISSUED FOR BIDS

ISSUED FOR BIDS 07/02/2020

PRINCIPAL IN CHARGE: DRM
 PROJECT ARCHITECT: TA
 DRAWN BY: TA

SHEET TITLE:
SECTION DETAILS

SHEET NO. PROJ. NO.
 019477.01

A520