

FLOOR FINISH LEGEND

- CPT-1
- CPT-2
- CPT-4
- NO HATCH
- ADD ALTERNATE CPT-1
- NOT IN PHASE
- NO WORK
- PATCH TO MATCH EXISTING
- REF ROOM FINISH SCHEDULE FOR SELECTION
- INDICATES INSTALLATION DIRECTION OF PLANKS
- BASE BID ETR

FLOOR FINISH NOTES

- A. REF ROOM FINISH SCHEDULE FOR ROOMS TO BE SELECTED FROM FLOOR FINISH PLAN CLARIFIES MATERIAL COLOR AND EXTENT AND IS NOT EVIDENT IN SCHEDULE.
- B. INSTALL ADA COMPLIANT TRANSITION STRIPS AT THRESHOLD BETWEEN DIFFERING FLOOR FINISHES.
- C. FLOOR MATERIAL TRANSITIONS BETWEEN ROOMS SHALL OCCUR AT THE CENTERLINE OF THE OPENING OR AT THE CLOSED POSITION UNO.
- D. USE APPROPRIATE SUB/FLOOR LABELER WHERE FLOORING MATERIAL TRANSITION DOES NOT MEET FINISH AND/OR WHEN MATERIAL HEIGHT DOES NOT SATISFY TRANSITION CLEARANCE.


SHEET KEYNOTES

1. INSTALL TRS-1 IF ADD ALTERNATE FOR OPT-1 IS ACCEPTED
2. INSTALL TRS-2
3. NO TRANSITION STRIP NEEDED
4. ALIGN BEGIN OPT-2 AFTER 15TH FULL WIDTH PLANK OF OPT-1 FROM RECEPTION WALL
5. REPRESENTS ONE FULL TILE OF OPT-2
6. REPRESENTS ONE FULL PLANK OF OPT-1
7. INSTALL TRS-3




CONSULTANT LOGO


SCALE

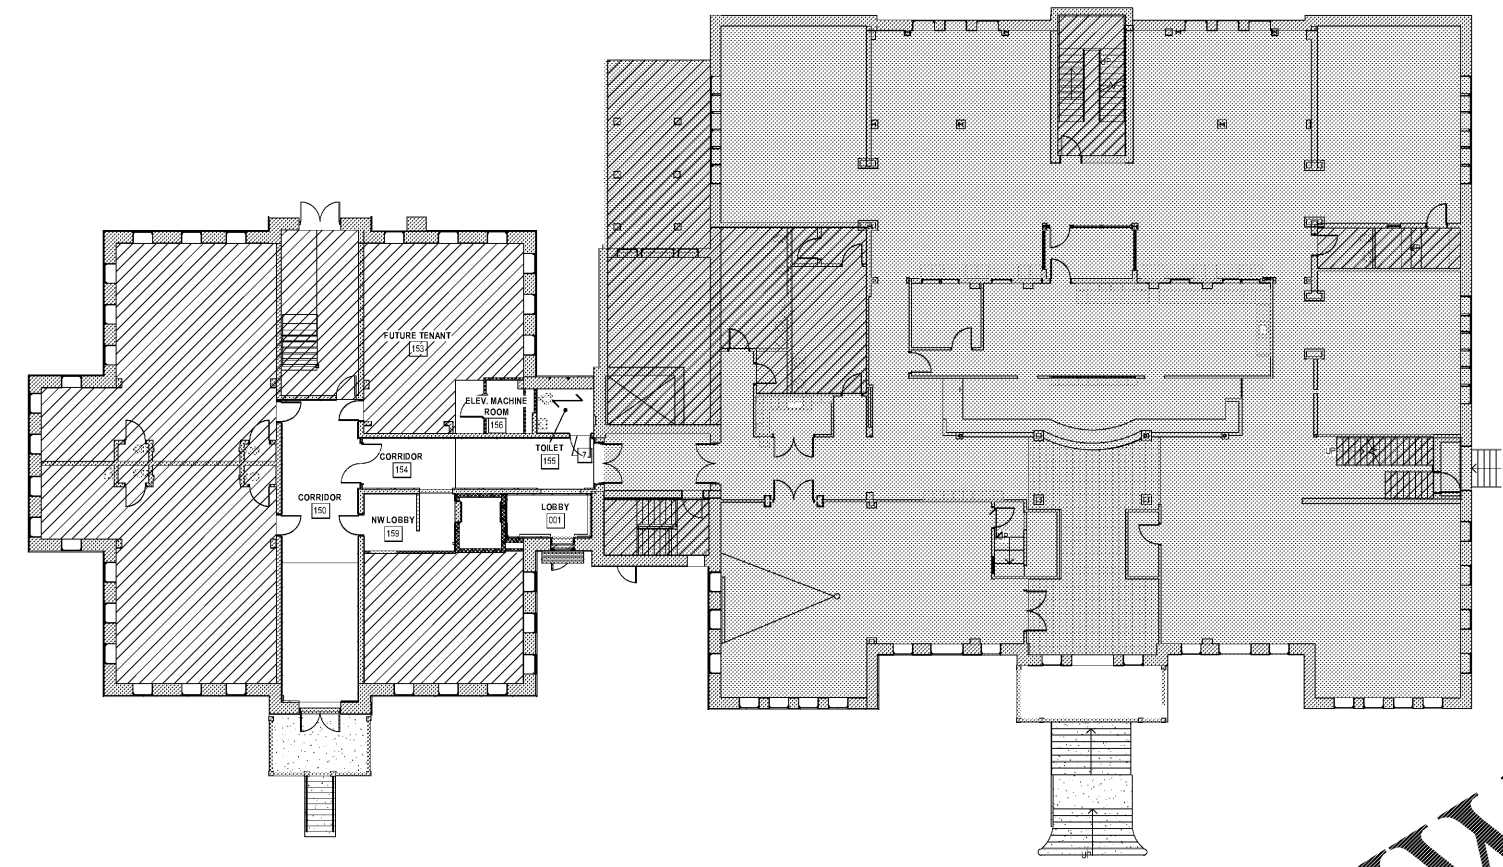

C1 FIRST LEVEL FLOOR FINISH PLAN - PHASE I
3/32" = 1'-0"

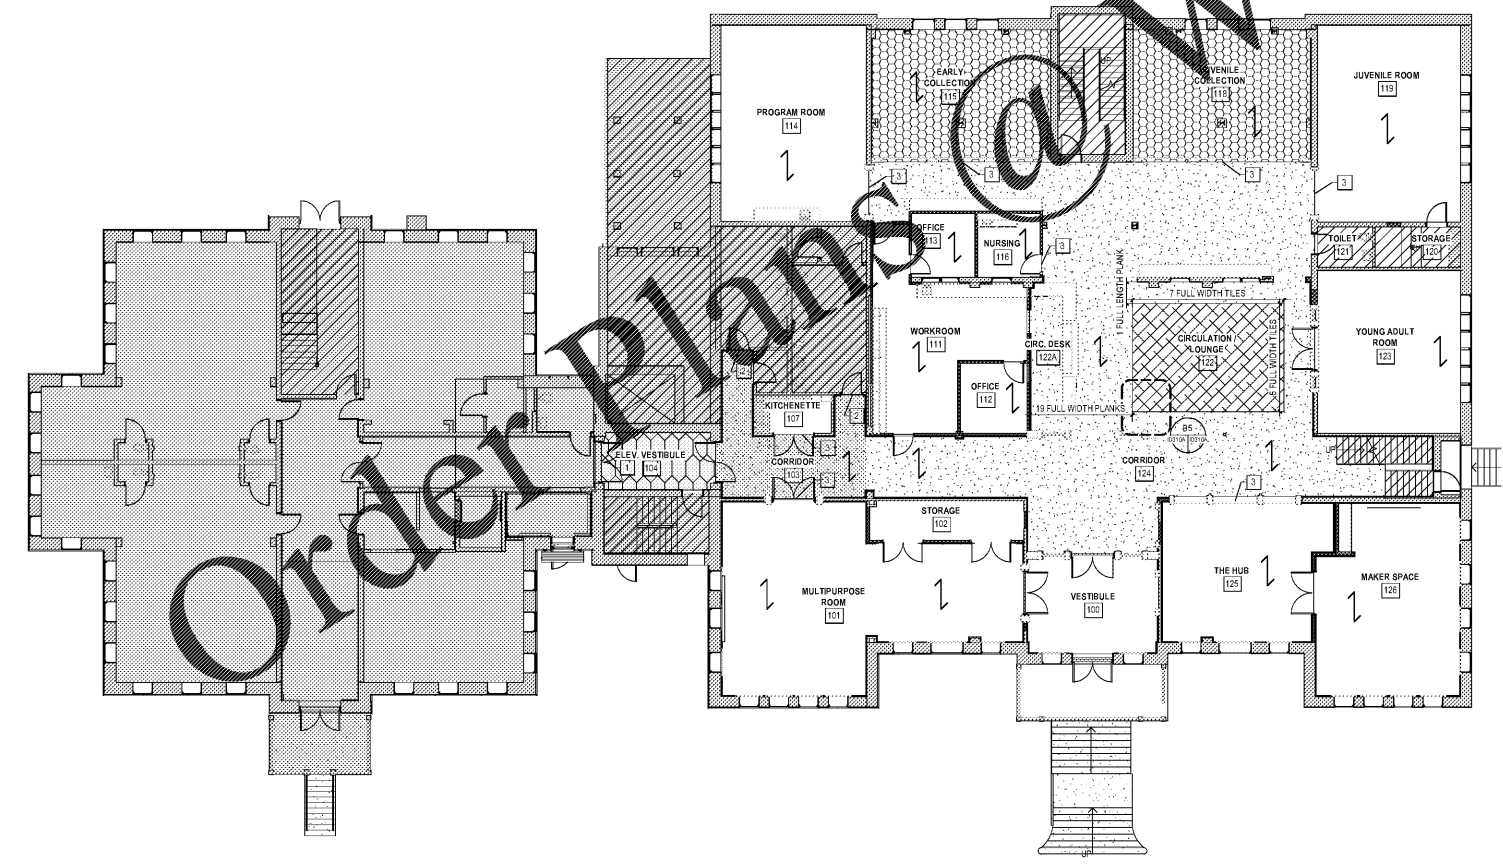


A1 FIRST LEVEL FLOOR FINISH PLAN - PHASE II
3/32" = 1'-0"

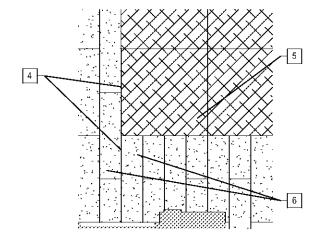

B5 CIRCULATION/LOUNGE FLOOR PATTERN DETAIL
3/8" = 1'-0"

- NEW ACCESSIBLE ENTRANCE & ADA ELEVATOR AREA
50% FUNDING AIKEN CO, 50% FRIENDS OF THE LIBRARY
- LIBRARY
25% FUNDING AIKEN CO, 10% FRIENDS OF THE LIBRARY
- NORTH WING
100% FUNDING AIKEN CO

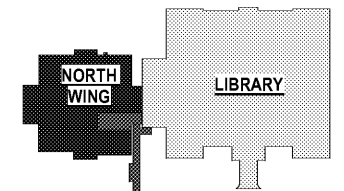

AIKEN PUBLIC LIBRARY RENOVATION PHASE II & PHASE III

AIKEN COUNTY
AIKEN PUBLIC LIBRARY & NORTH WING RENOVATION
314 CHESTERFIELD ST S, AIKEN, SC

SHEET ISSUE		
NO.	DATE	DESCRIPTION
B	03/06/2020	DD SET
D	04/19/2020	PERMIT SET
E	07/02/2020	ISSUED FOR BIDS

ISSUED FOR BIDS: 07/02/2020
PRINCIPAL IN CHARGE: DRM
PROJECT ARCHITECT: TA
DRAWN BY: MNW

SHEET TITLE:
FIRST LEVEL FLOOR FINISH PLAN

SHEET NO. PROJ. NO.
019477.01

ID310A