


**KEYNOTES**

○ EXISTING FIXTURE TO REMAIN.

CONSULTANT LOGO

SEALS

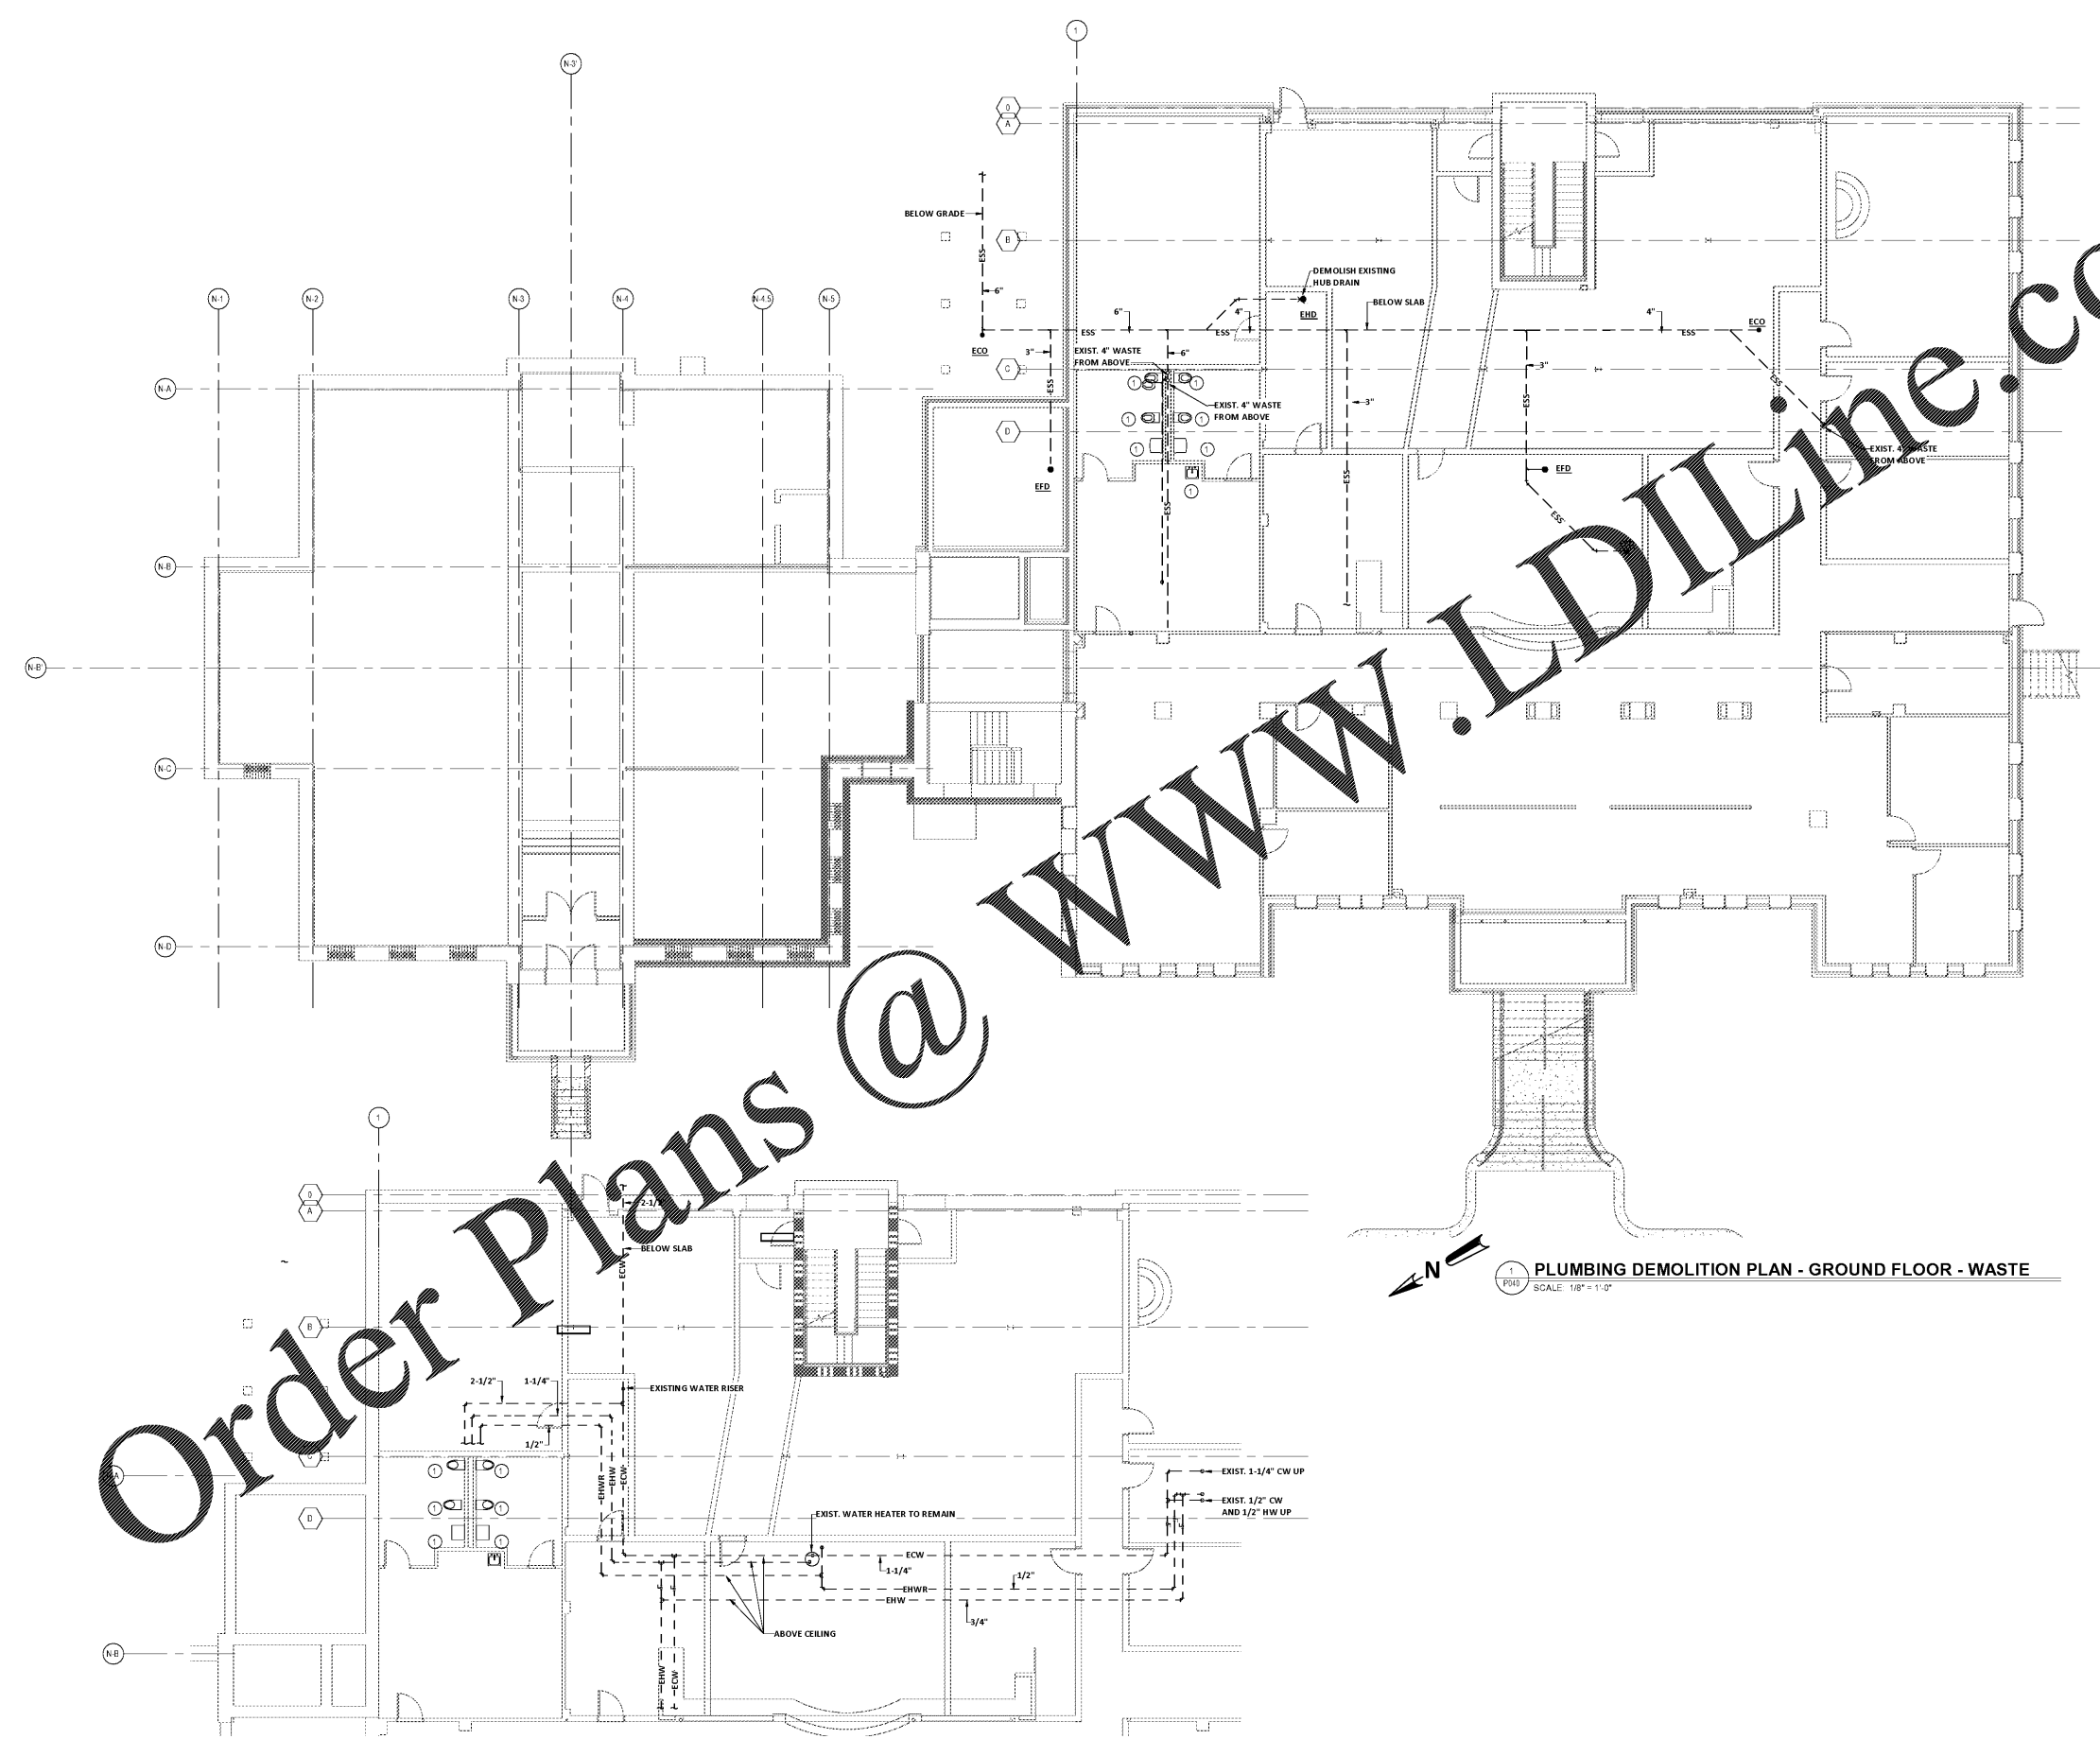

Order Plans @ [www.LDILine.com](http://www.LDILine.com)

[www.LDILine.com](http://www.LDILine.com)

**PLUMBING DEMOLITION PLAN - GROUND FLOOR - WASTE**  
SCALE: 1/8" = 1'-0"

**PLUMBING DEMOLITION PART PLAN - GROUND FLOOR - WATER**  
SCALE: 1/8" = 1'-0"

NO.	DATE	DESCRIPTION	BY
D	04/10/2020	Permit Set	JMF
E	07/02/2020	ISSUED FOR BIDS	JMF

ISSUED FOR BIDS 07/02/2020  
PRINCIPAL IN CHARGE JMF  
PROJECT ENGINEER JCP  
DRAWN BY RWW

SHEET TITLE:  
**PLUMBING  
DEMOLITION PLAN  
GROUND FLOOR**

SHEET NO. PROJ. NO.  
019477.01

**P040**

SCALE: 1/8" = 1'-0"  
PLOT DATE: 4/9/2020  
FILE NAME: 19088  
PLOT SCALE: 1 = 96  
RWW

COPYRIGHT © 2019  
PRUETT, FORD & ASSOCIATES, INC.  
ALBUQUERQUE, NEW MEXICO 87102-3959

AS SHOWN ON THESE PLANS, THE CONTRACTOR SHALL BE RESPONSIBLE FOR OBTAINING ALL NECESSARY PERMITS AND APPROVALS FROM THE LOCAL, STATE AND FEDERAL AGENCIES. ALL RIGHTS RESERVED.