


**KEYNOTES**

- ① EXISTING FIXTURE TO REMAIN.
- ② REMOVE EXISTING FIXTURE AND ASSOCIATED WASTE, WATER, AND VENT PIPING TO BEHIND WALL, ABOVE CEILING, BELOW FLOOR AND CAP.
- ③ REMOVE AND CAP PIPING IN CEILING SPACE THAT IS ASSOCIATED WITH SECOND FLOOR FIXTURES.



**PFA**  
ENGINEERING  
PRUETT, FORD & ASSOCIATES, INC.  
100 BROAD STREET, SUITE 3A  
ALBUQUERQUE, GEORGIA 3000  
706/722-3999 • FAX 706/724-8227

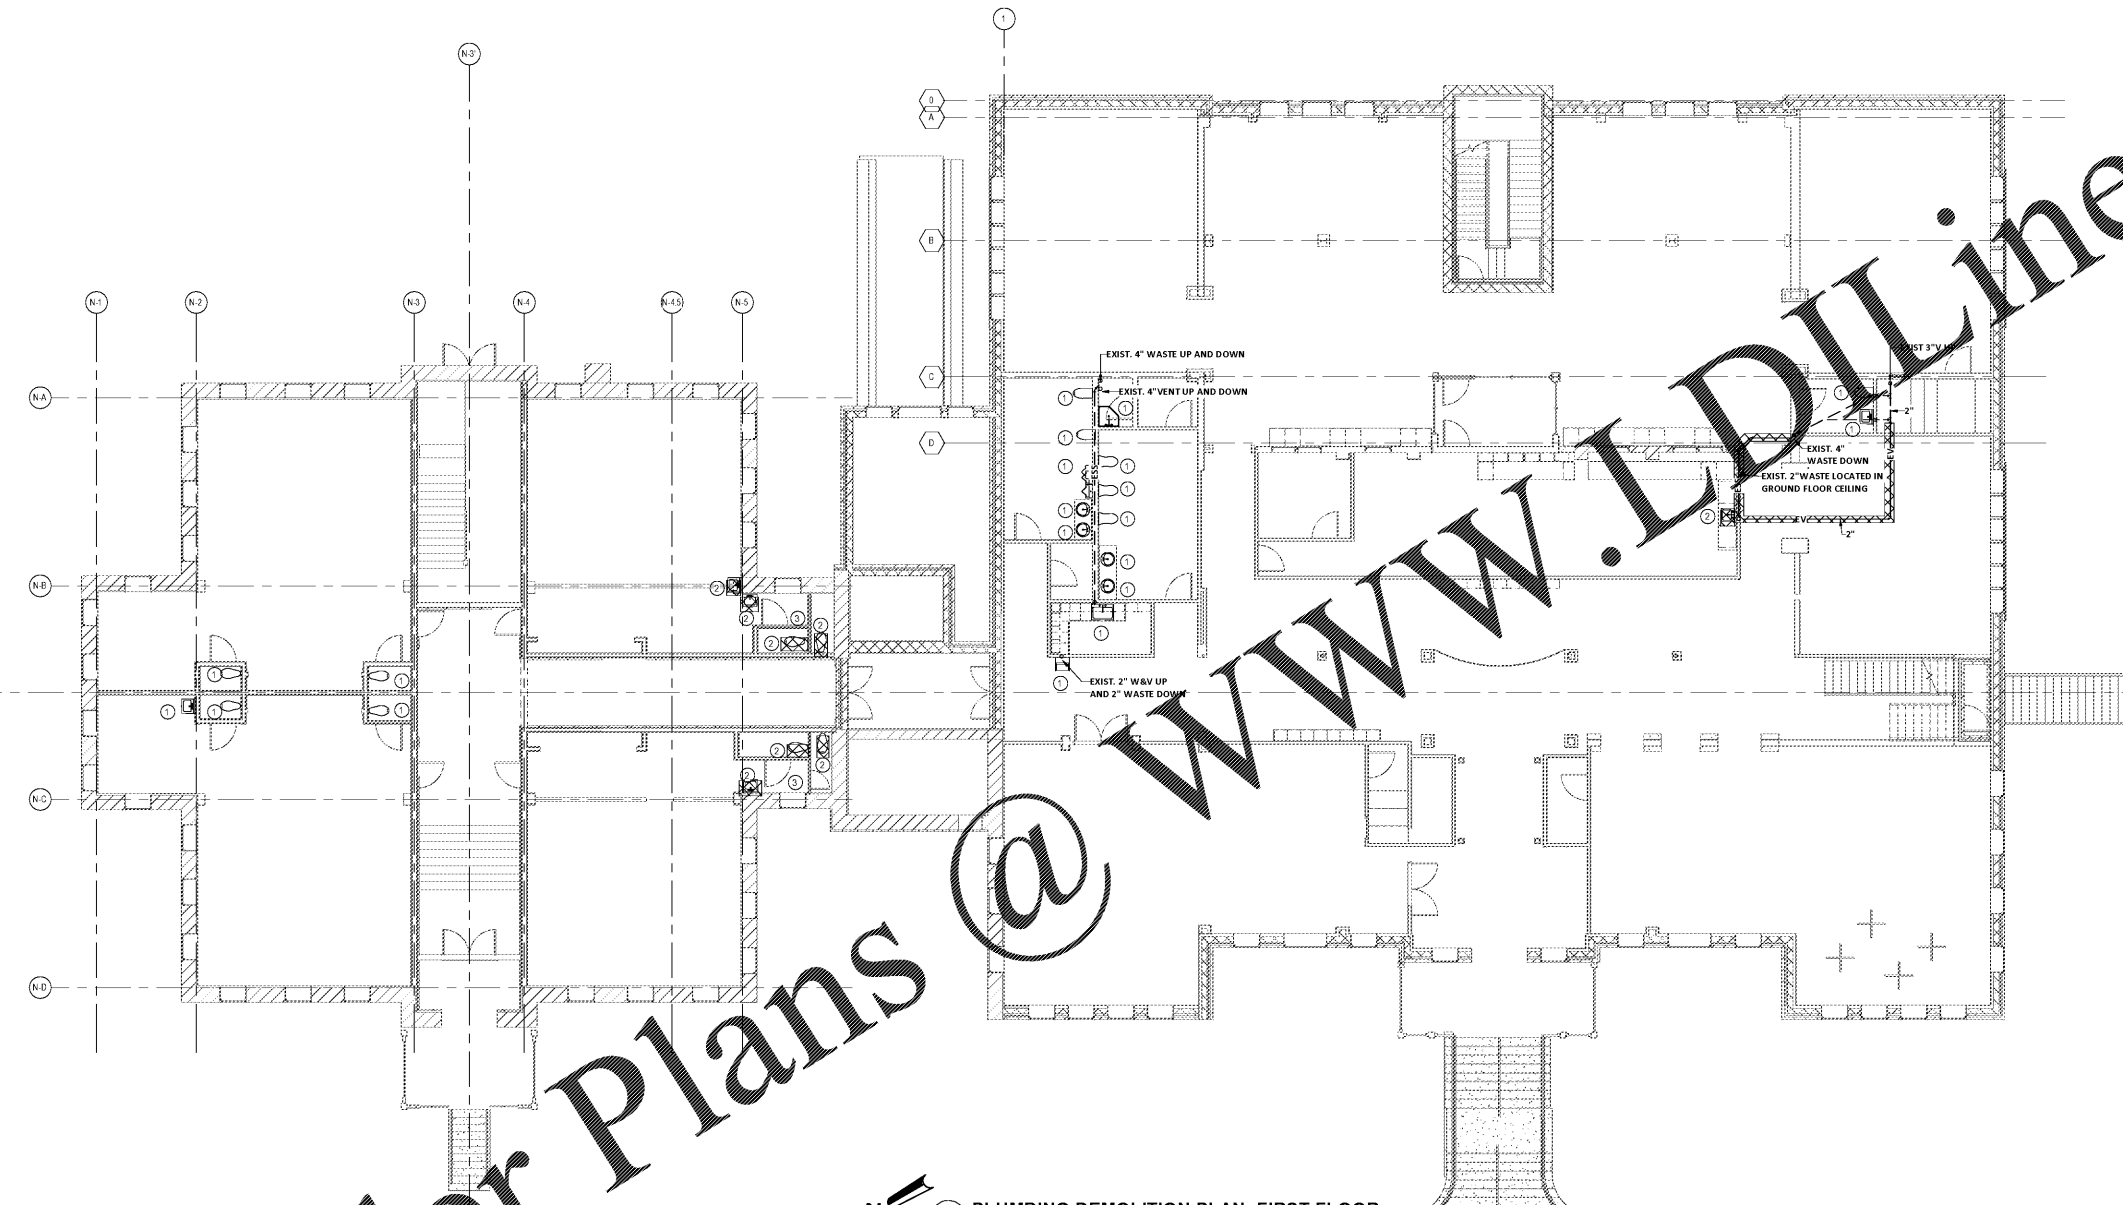

**PLUMBING DEMOLITION PLAN - FIRST FLOOR**  
SCALE: 1/8" = 1'-0"

Order Plans @ www.LDILine.com

AIKEN COUNTY  
**AIKEN PUBLIC LIBRARY & NORTH WING  
RENOVATION**  
314 CHESTERFIELD ST. S, AIKEN, SC

NO.	DATE	DESCRIPTION	BY
D	04/10/2020	Permit Set	JMF
E	07/02/2020	ISSUED FOR BIDS	JMF

ISSUED FOR BIDS: 07/02/2020  
PRINCIPAL IN CHARGE: JMF  
PROJECT ENGINEER: JCP  
DRAWN BY: RWW  
SHEET TITLE:  
**PLUMBING  
DEMOLITION PLAN  
FIRST FLOOR**  
SHEET NO. PROJ. NO.  
019477.01

**P041**

SCALE: 1/8" = 1'-0"  
PLOT DATE: 4/9/2020  
FILE NAME: 19088  
PLOT SCALE: 1 = 96  
RWW

THIS DOCUMENT IS THE PROPERTY OF PRUETT, FORD & ASSOCIATES, INC. IT IS TO BE USED ONLY FOR THE PROJECT AND SITE SPECIFICALLY IDENTIFIED HEREIN. IT IS NOT TO BE REPRODUCED, COPIED, OR TRANSMITTED IN ANY FORM OR BY ANY MEANS, ELECTRONIC OR MECHANICAL, INCLUDING PHOTOCOPYING, RECORDING, OR BY ANY INFORMATION STORAGE AND RETRIEVAL SYSTEM, WITHOUT THE WRITTEN PERMISSION OF PRUETT, FORD & ASSOCIATES, INC. ANY UNAUTHORIZED USE OF THIS DOCUMENT IS PROHIBITED AND WILL BE SUBJECT TO LEGAL ACTION.