

CONSULTANT LOGO

SEALS



AIKEN COUNTY
**AIKEN PUBLIC LIBRARY & NORTH WING
RENOVATION**
314 CHESTERFIELD ST., AIKEN, SC


SHEET ISSUE:

NO.	DATE	DESCRIPTION	BY
D	04/10/2020	Permit Set	JMF
E	07/02/2020	ISSUED FOR BIDS	JMF

ISSUED FOR BIDS: 07/02/2020
PRINCIPAL IN CHARGE: JMF
PROJECT ENGINEER: JCP
DRAWN BY: RWW

SHEET TITLE:
**PLUMBING NEW WORK PLAN
GROUND FLOOR**

SHEET NO. P100
PROJ. NO. 019477.01

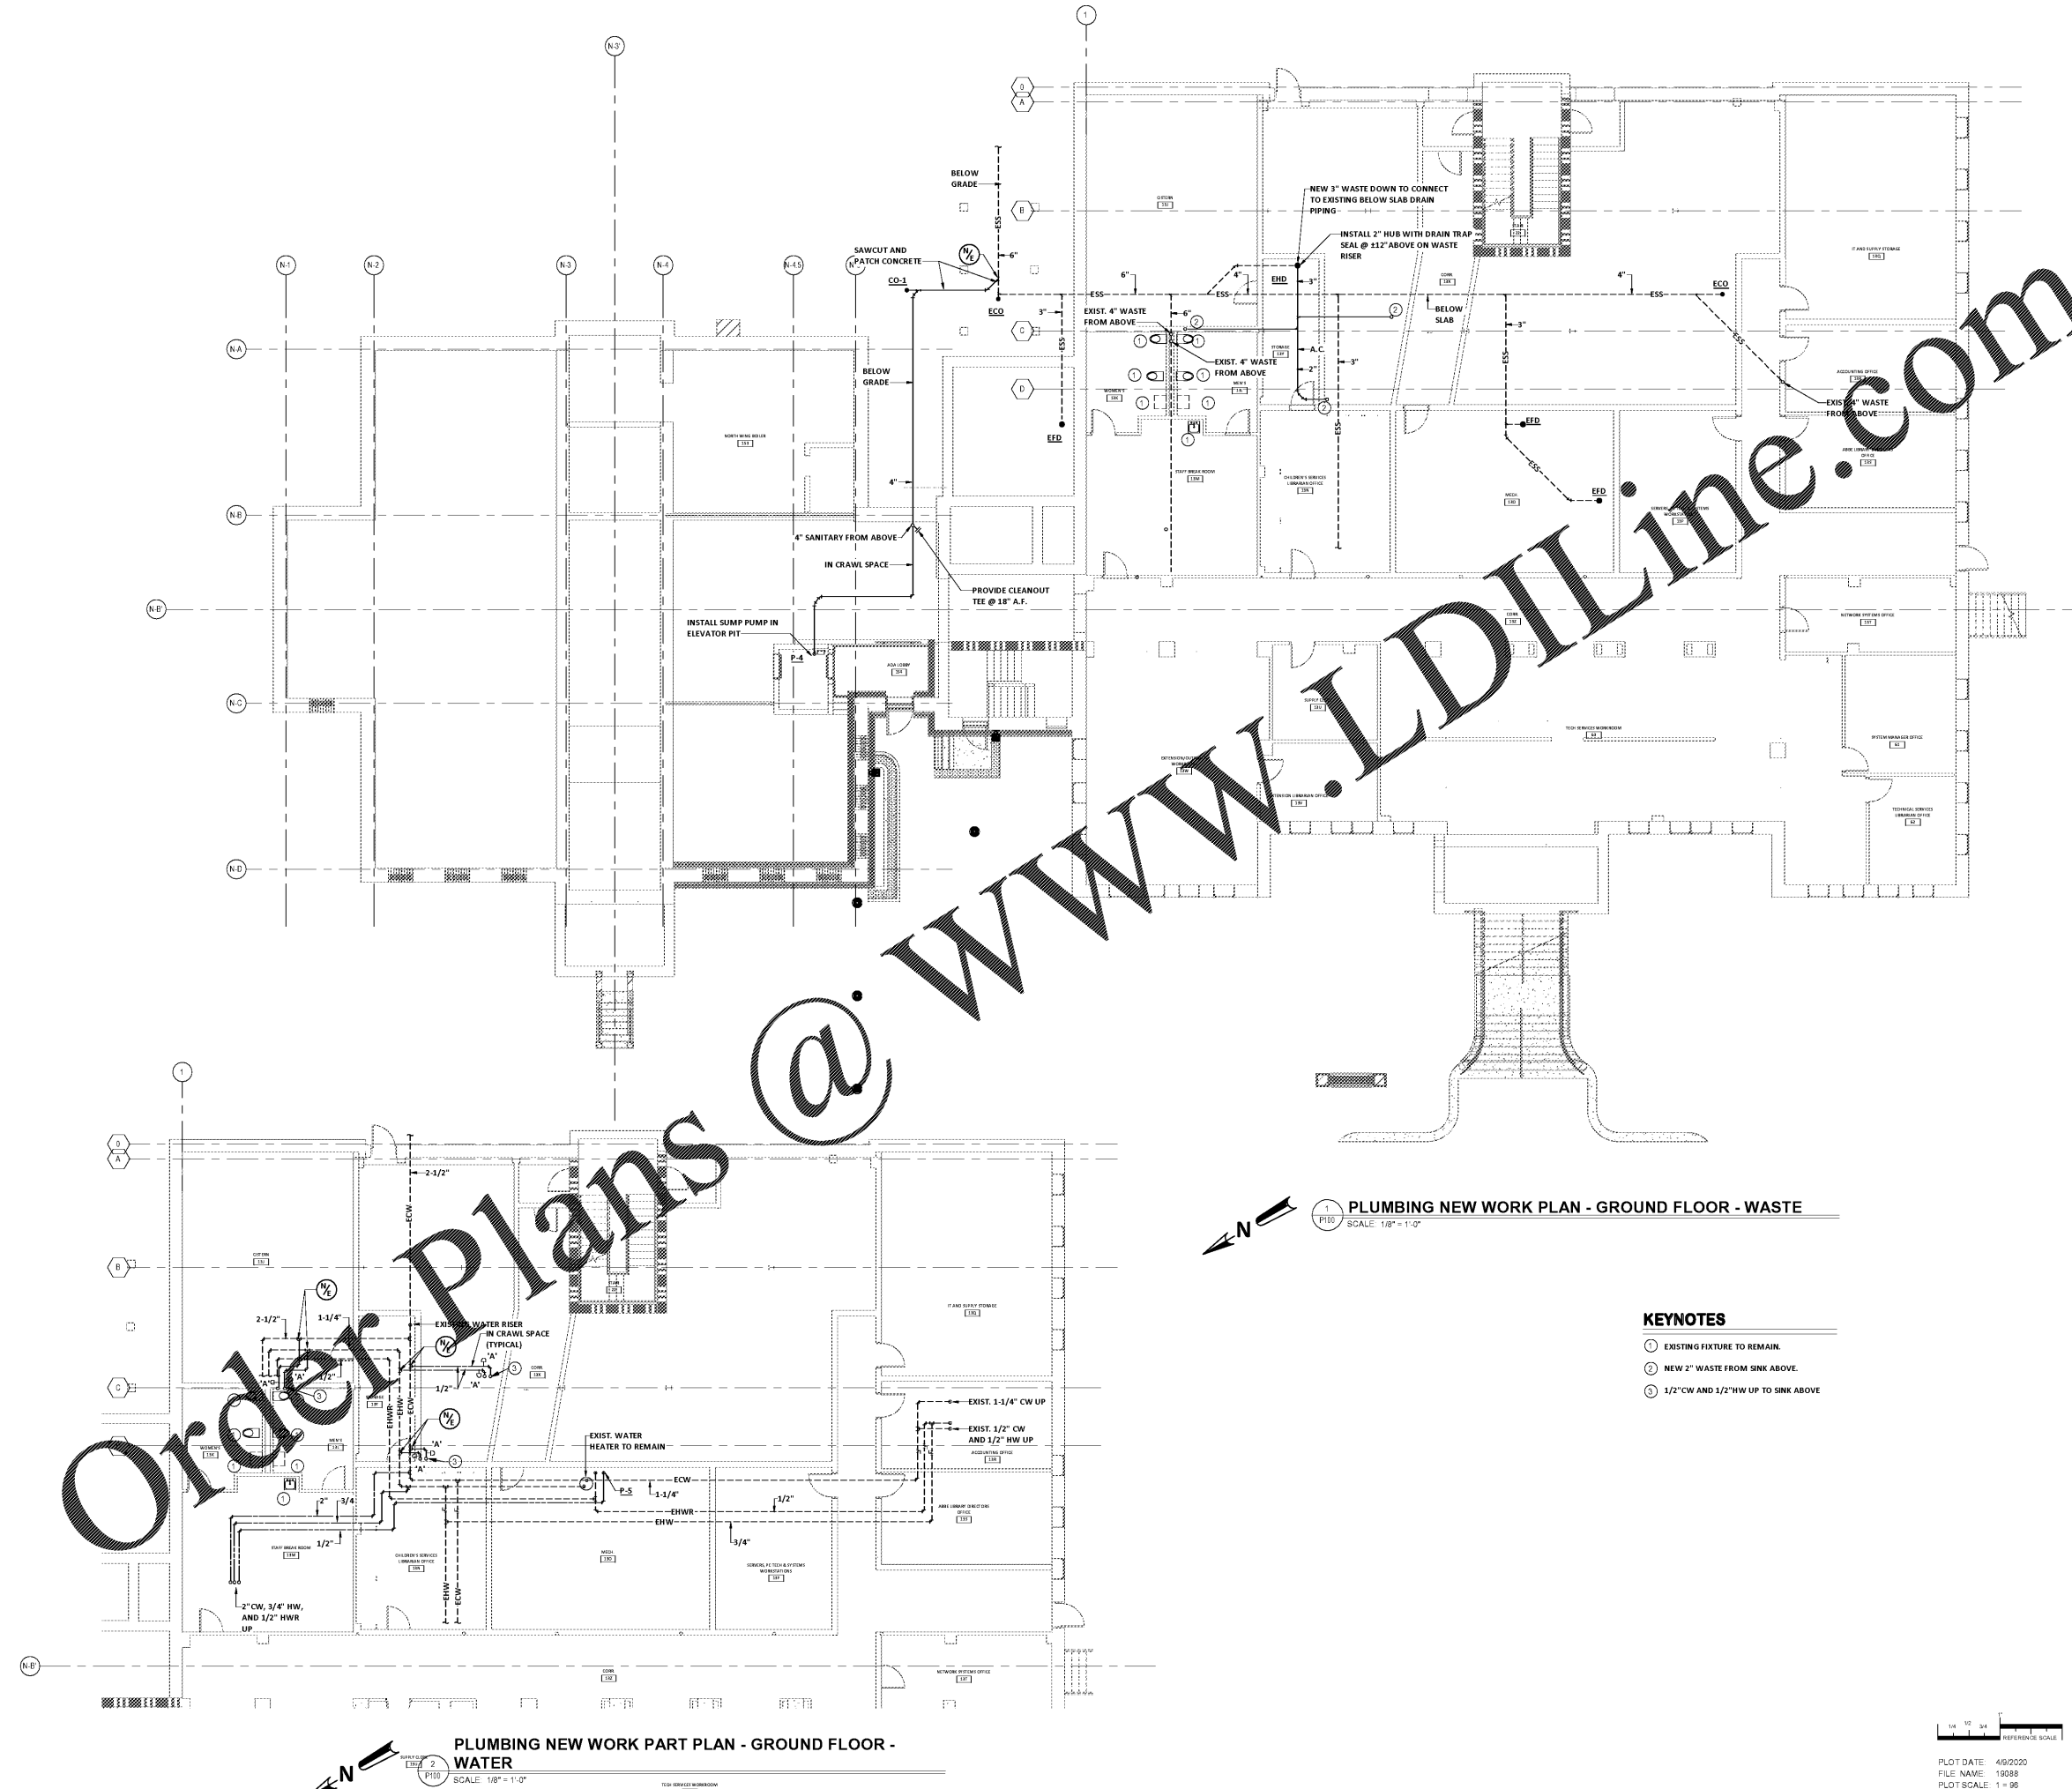

Order Plans @ www.LDILine.com

www.LDILine.com

PLUMBING NEW WORK PART PLAN - GROUND FLOOR - WATER
SCALE: 1/8" = 1'-0"

PLUMBING NEW WORK PLAN - GROUND FLOOR - WASTE
SCALE: 1/8" = 1'-0"

- KEYNOTES**
- ① EXISTING FIXTURE TO REMAIN.
 - ② NEW 2" WASTE FROM SINK ABOVE.
 - ③ 1/2" CW AND 1/2" HW UP TO SINK ABOVE

SCALE: 1" = 6'
PLOT DATE: 4/9/2020
FILE NAME: 19088
PLOT SCALE: 1" = 6'
RWW

COPYRIGHT © 2019
PRUETT, FORD & ASSOCIATES, INC.
ALBUQUERQUE, NM 87102-3959