


GENERAL NOTES:


- REFER TO ARCHITECTURAL DEMOLITION PLANS FOR WALLS BEING REMOVED. DEMO ALL EXISTING CIRCUITS IN SUCH WALLS AND MAIN TANK CIRCUIT CONTINUITY. CIRCUITS SHALL BE USED FOR NEW WORK SHOWN.
- IN AREAS WITH RENOVATED SPACES, PROVIDE NEW LIGHTS, POWER, FIRE ALARM AND DATA. SERVE LIGHTING FROM EXISTING PANELS/CIRCUITS WHERE NOTED. SERVE NEW FIRE ALARM DEVICES FROM EXISTING RELOCATED FIRE ALARM CONTROL PANEL. ROUTE NEW DATA DROPS TO DATA RACK AS SHOWN.
- ALL EXISTING PANELS SHALL REMAIN. DEMO OUT ALL CIRCUITS SERVING LIGHTING AND RECEPTACLES IN AREAS BEING RENOVATED. UTILIZE CIRCUITS FREED UP TO SERVE NEW LIGHTING AND POWER WHERE NOTED.
- REMOVE EXISTING INTRUSION ALARM DETECTORS, SPEAKERS AND CCTV CAMERA THAT ARE CEILING MOUNTED. RE-INSTALL SUCH IN AREAS WITH NEW CEILINGS.
- EXISTING CEILING MOUNTED WIRELESS ACCESS POINTS (WAPS) SHALL REMAIN. PROTECT WAP AND CABLING DURING CONSTRUCTION. RE-INSTALL ON NEW CEILING WHERE CEILING ARE BEING REPLACED.

KEYED NOTES:

- 1 EXISTING HONEYWELL FIRE ALARM CONTROL PANEL, INTRUSION ALARM CONTROL PANEL SHALL BE RELOCATED TO NEW LOCATION AS SHOWN ON PLAN E502. EXTEND ALL EXISTING CONDUCTORS/CIRCUITS TO NEW LOCATION. REQUIRE TO MAINTAIN SYSTEM FUNCTION.
- 2 LOCATED AT THIS WALL IS AN ABANDONED FIRE ALARM GRAPHIC ANNUNCIATOR AND AN ABANDONED INTRUSION ALARM CONTROL PANEL. REMOVE SUCH AND ASSOCIATED ABANDONED CABLING.
- 3 EXISTING BEYER AMPLIFIER AND MICROPHONE PA SYSTEM AND EXISTING MICROPHONE SHALL BE RELOCATED AS SHOWN ON NEW WORK PLAN. EXTEND EXISTING INTERCOM CABLING TO NEW LOCATION.
- 4 LATERAL WIRING BEING DEMOLISHED IS A LOW VOLTAGE LIGHT SWITCH AND SCREEN CONTROL. SEE NEW WORK PLAN FOR LOCATION.
- 5 SEE GENERAL NOTE #1 REGARDING WALLS BEING REMOVED.
- 6 EXISTING DATA RACK TO BE RELOCATED. SEE E502 FOR WORK REQUIRED.
- 7 EXISTING DEVICE TO BE REMOVED AND RE-INSTALLED IN NEW CEILING. PROTECT EXISTING WIRING.

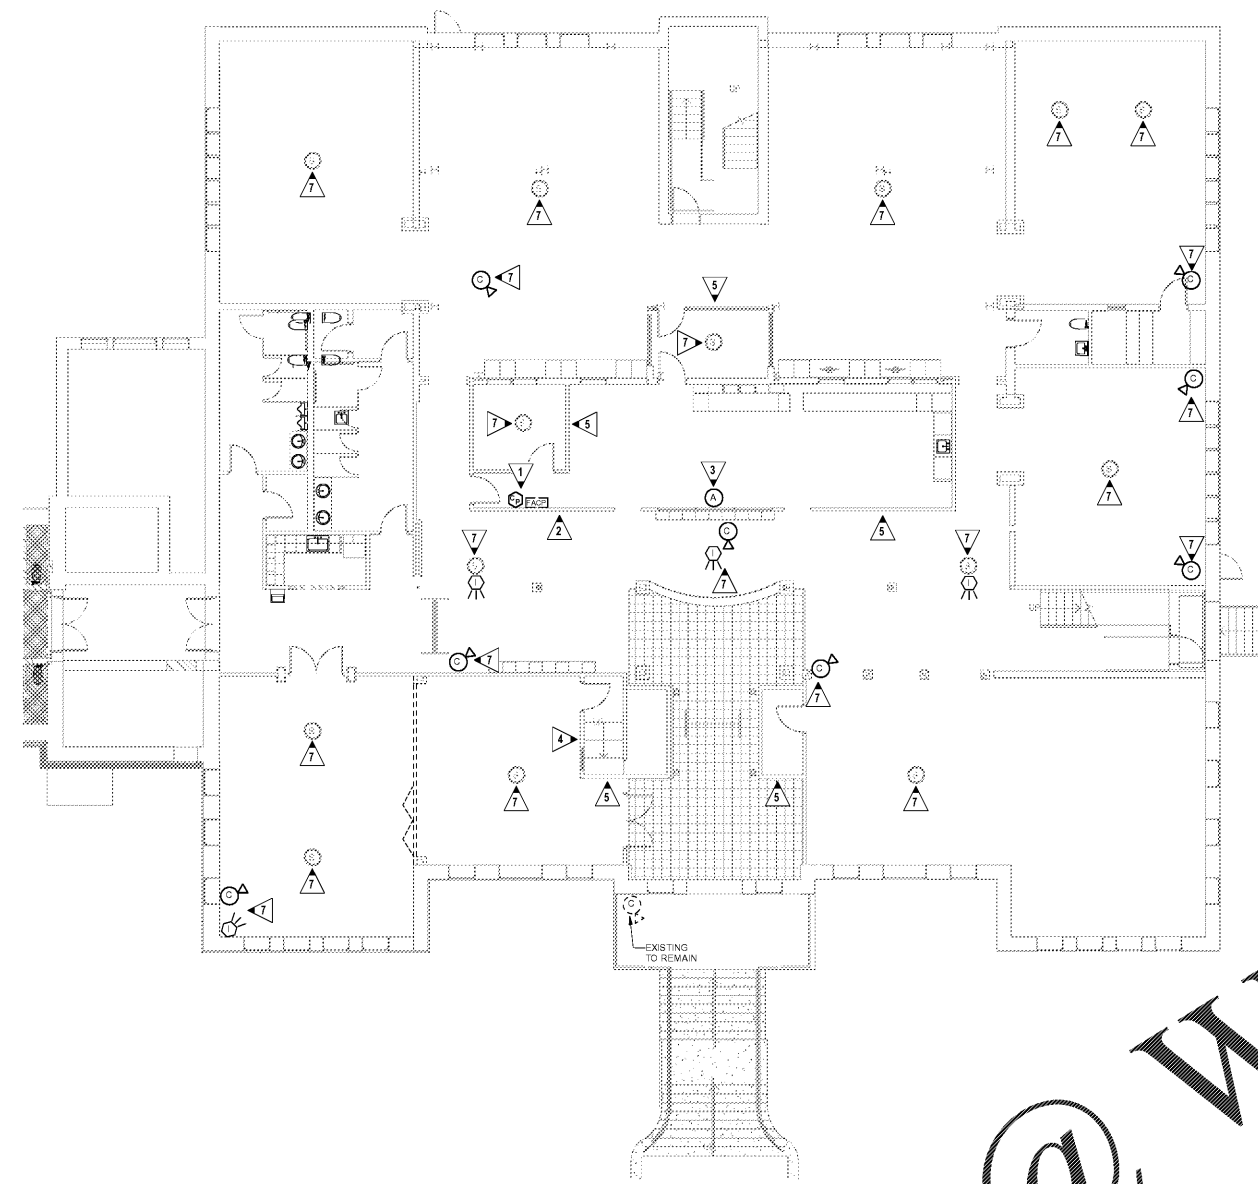

1 ELECTRICAL DEMOLITION PLAN - 1ST FLOOR
E101 SCALE: 1/8" = 1'-0"

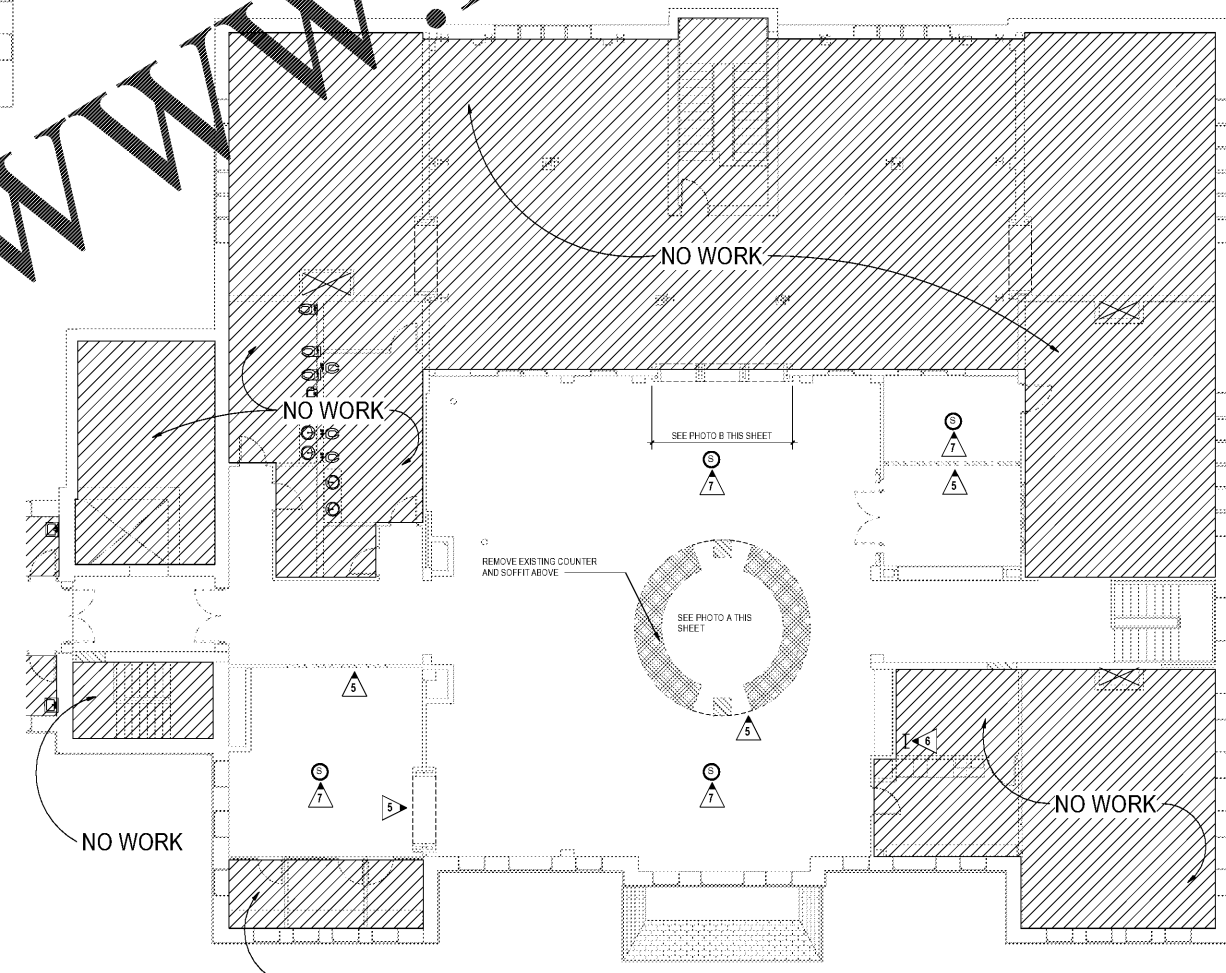

2 ELECTRICAL DEMOLITION PLAN - 2ND FLOOR
E101 SCALE: 1/8" = 1'-0"

Order Plans @ WWW.LDILine.com

AIKEN COUNTY
**AIKEN PUBLIC LIBRARY & NORTH WING
RENOVATION**
314 CHESTERFIELD ST., AIKEN, SC

SHEET ISSUE:

| NO. | DATE | DESCRIPTION | BY |
|-----|------------|-----------------|----|
| A | 01/27/2020 | SD PRICING SET | |
| B | 03/09/2020 | DD SET | |
| D | 04/02/2020 | PERMIT SET | |
| E | 07/02/2020 | ISSUED FOR BIDS | |

ISSUED FOR BIDS: 07/02/2020
PRINCIPAL IN CHARGE: MAP
PROJECT ENGINEER: ALG
DRAWN BY: ALG
SHEET TITLE:
**ELECTRICAL
DEMOLITION PLAN -
FIRST AND SECOND
LEVEL**
PROJ. NO.: 019477.01

E101