



LIFE SAETY PLAN LEGEND

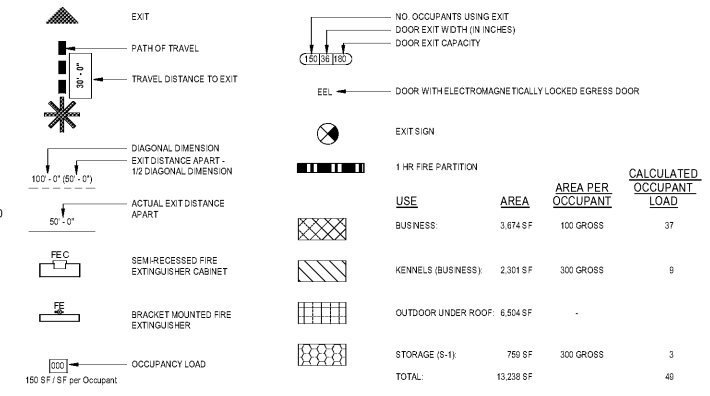


GENERAL NOTES

A. SEE SHEET A300 FOR KNOX BOX LOCATIONS

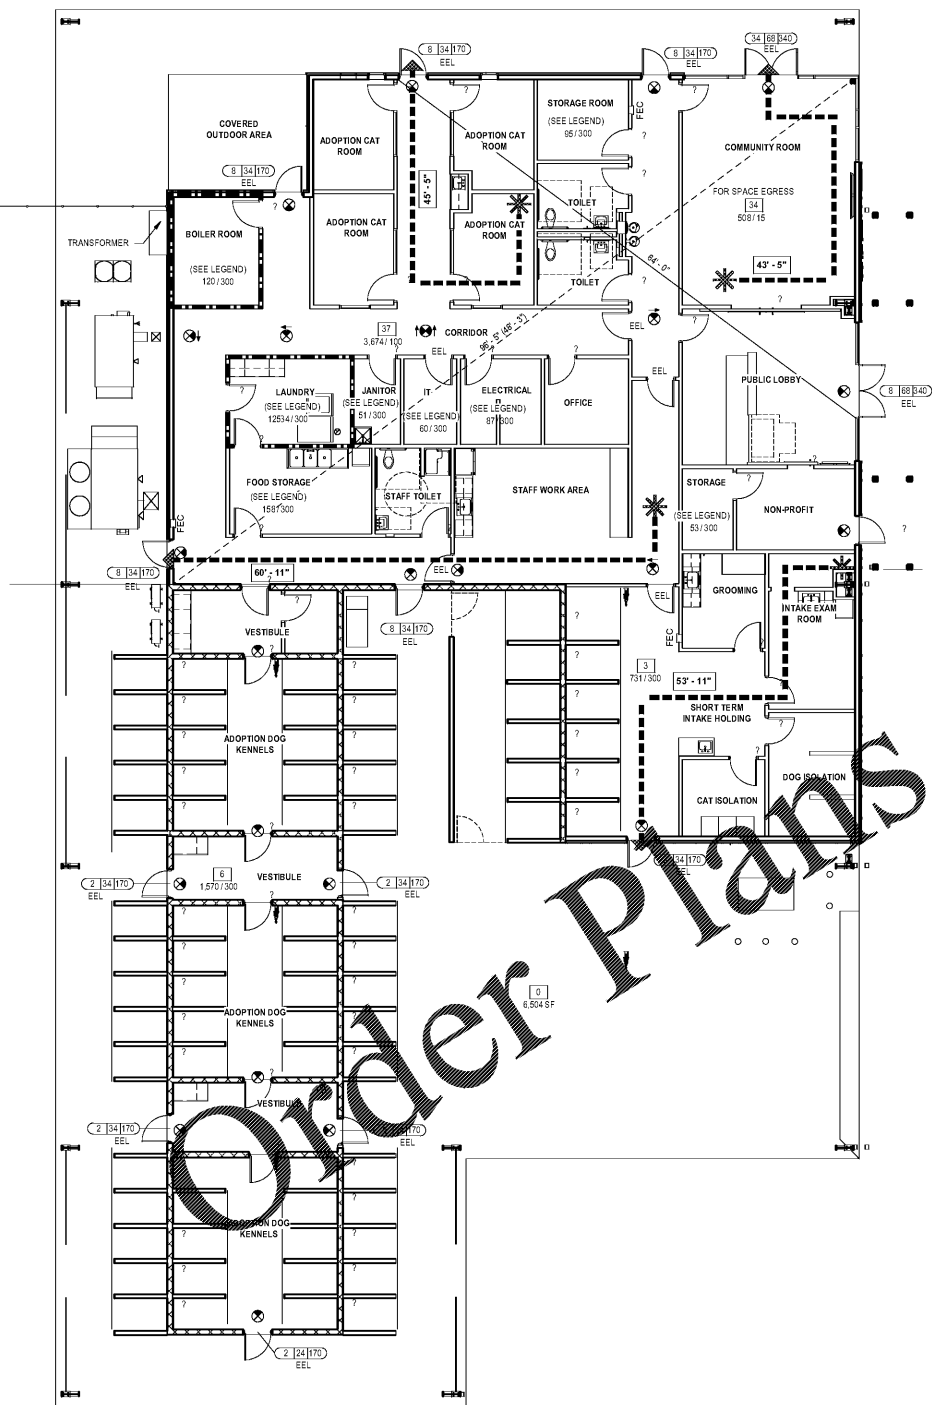

FIRE APPARATUS ACCESS

NOTE:  
PER NC STATE BUILDING CODE, FIRE PREVENTION CODE 2018:  
1. PROVIDE FIRE TRUCK ACCESS PER 503.2 AT DRIVEWAY AND PLAZA

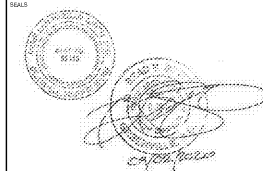

JACKSON COUNTY  
ANIMAL RESCUE CENTER AND GREEN ENERGY PARK  
DILLSBORO, NORTH CAROLINA

SHEET ISSUE NO.	DATE	DESCRIPTION	BY
1	9/2/2020	ISSUE FOR BID PERMIT	CP RH

PRINCIPAL IN CHARGE  
PROJECT ARCHITECT  
DRAWN BY:  
SHEET TITLE:  
LIFE SAFETY AND FIRE APPARATUS ACCESS PLANS

SHEET NO. PROJ. NO.  
G012 019216.00

G012