


DIMENSION PLAN NOTES

1. REFER TO STRUCTURAL DOCUMENTS FOR SLAB STRUCTURAL INFORMATION
2. REFER TO ARCHITECTURAL SLAB PLAN FOR CONTROL JOINT LOCATIONS
3. REFER TO ARCHITECTURAL SLAB PLAN FOR SLAB SLOPE LOCATIONS AND SPOT ELEVATIONS
4. REFER TO ARCHITECTURAL ANNOTATION PLAN FOR ADDITIONAL SECTION AND DETAIL CALLOUTS



CONSULTANT LOGO

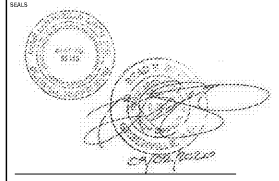

JACKSON COUNTY  
**ANIMAL RESCUE CENTER AND GREEN ENERGY PARK**  
 DILLSBORO, NORTH CAROLINA


SHEET ISSUE			
NO.	DATE	DESCRIPTION	BY
1	9/22/2020	ISSUE FOR BID + PERMIT	

PRINCIPAL IN CHARGE: CP  
 PROJECT ARCHITECT: CP  
 DRAWN BY: ADD

SHEET TITLE:  
**DIMENSION PLAN**

SHEET NO. PROJ. NO.  
 019216.00

**A111**

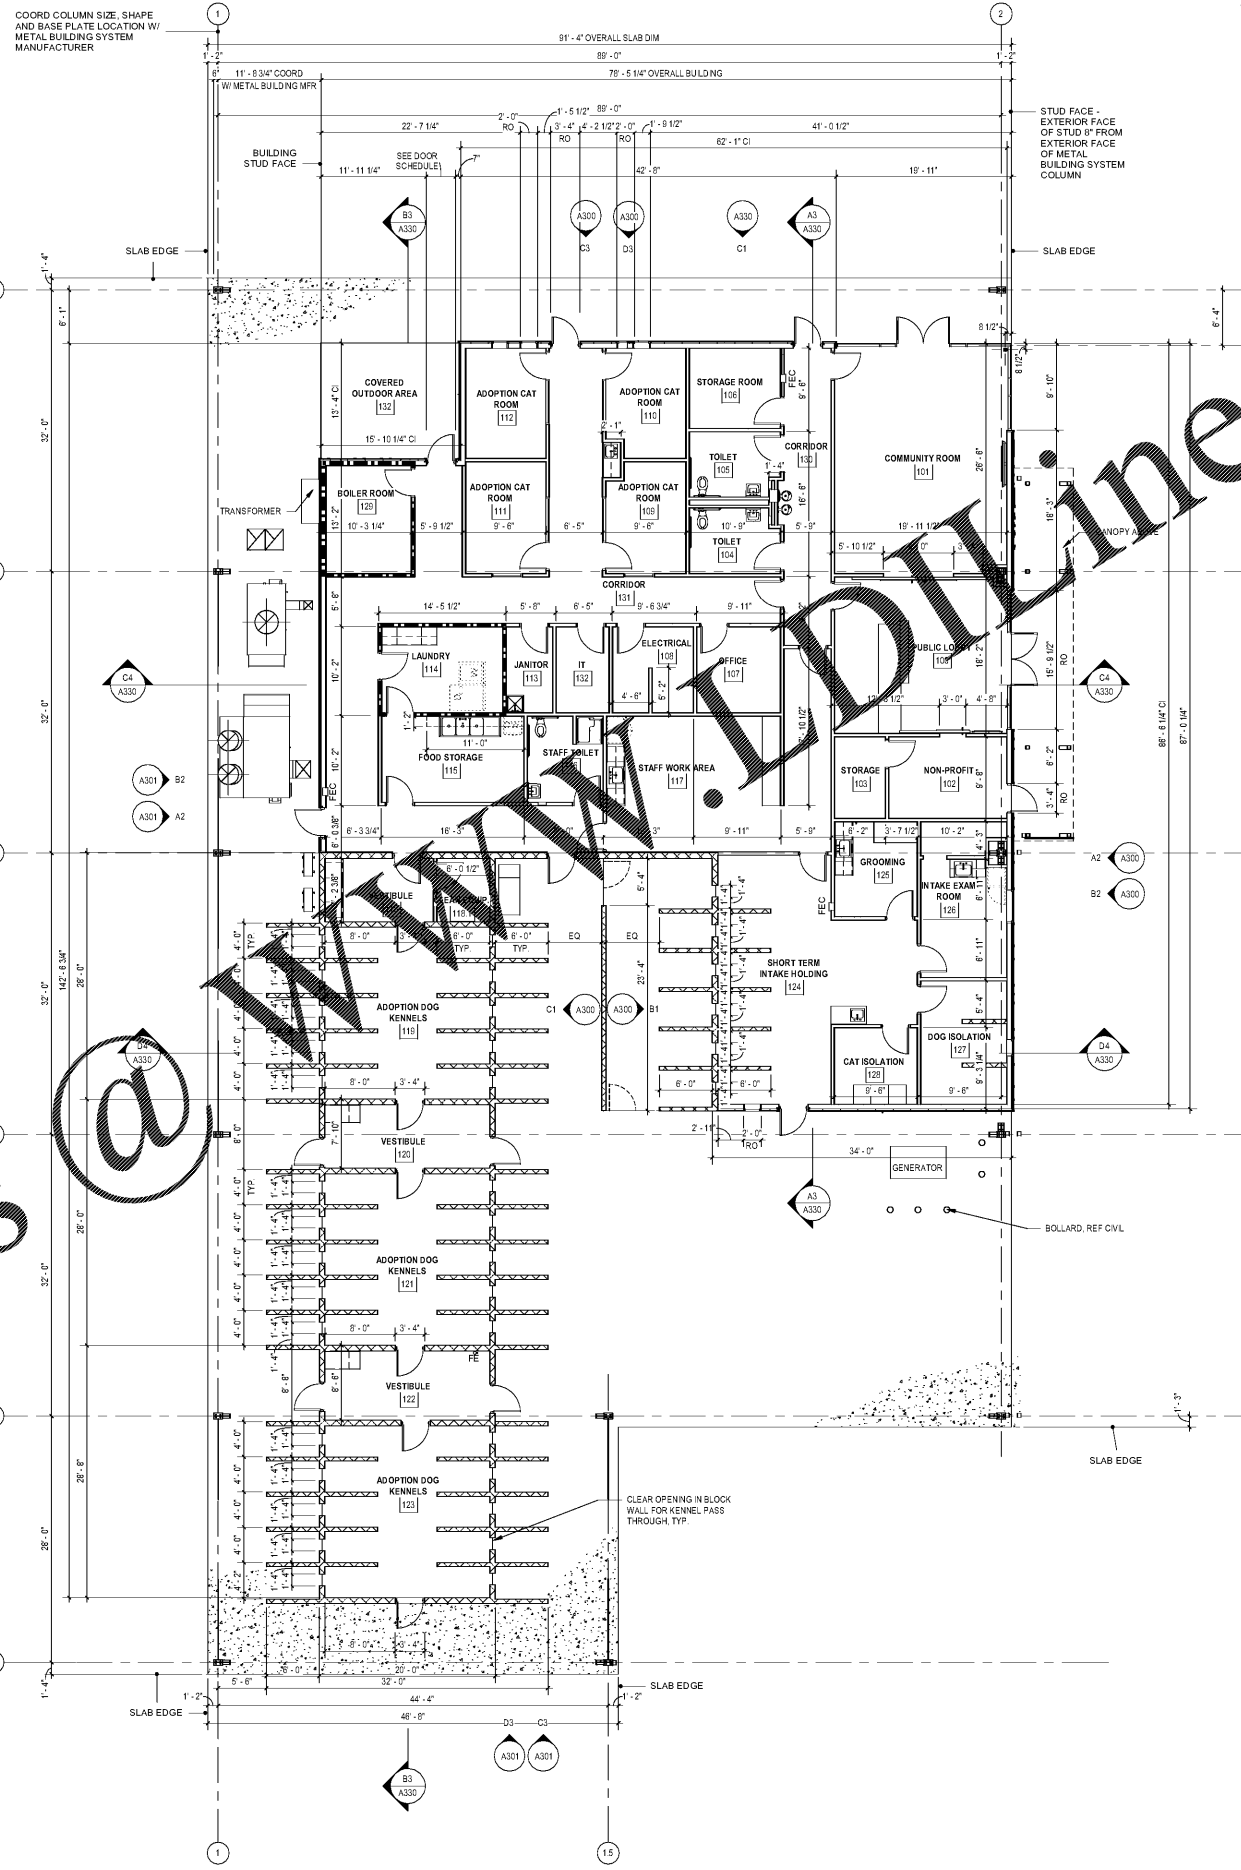

Order Plans @ [www.dline.com](http://www.dline.com)

**DIMENSION PLAN**  
 1/8" = 1'-0"