


JACKSON COUNTY  
ANIMAL RESCUE CENTER AND GREEN ENERGY  
PARK  
DILLSBORO, NORTH CAROLINA

SHEET ISSUE NO.	DATE	DESCRIPTION	BY
1	9/22/2020	ISSUE FOR BID + PERMIT	

PRINCIPAL IN CHARGE  
PROJECT ARCHITECT  
DRAWN BY  
SHEET TITLE  
PLAN AND SECTION DETAILS

SHEET NO. PROJ. NO.  
A600 019216.00

A600

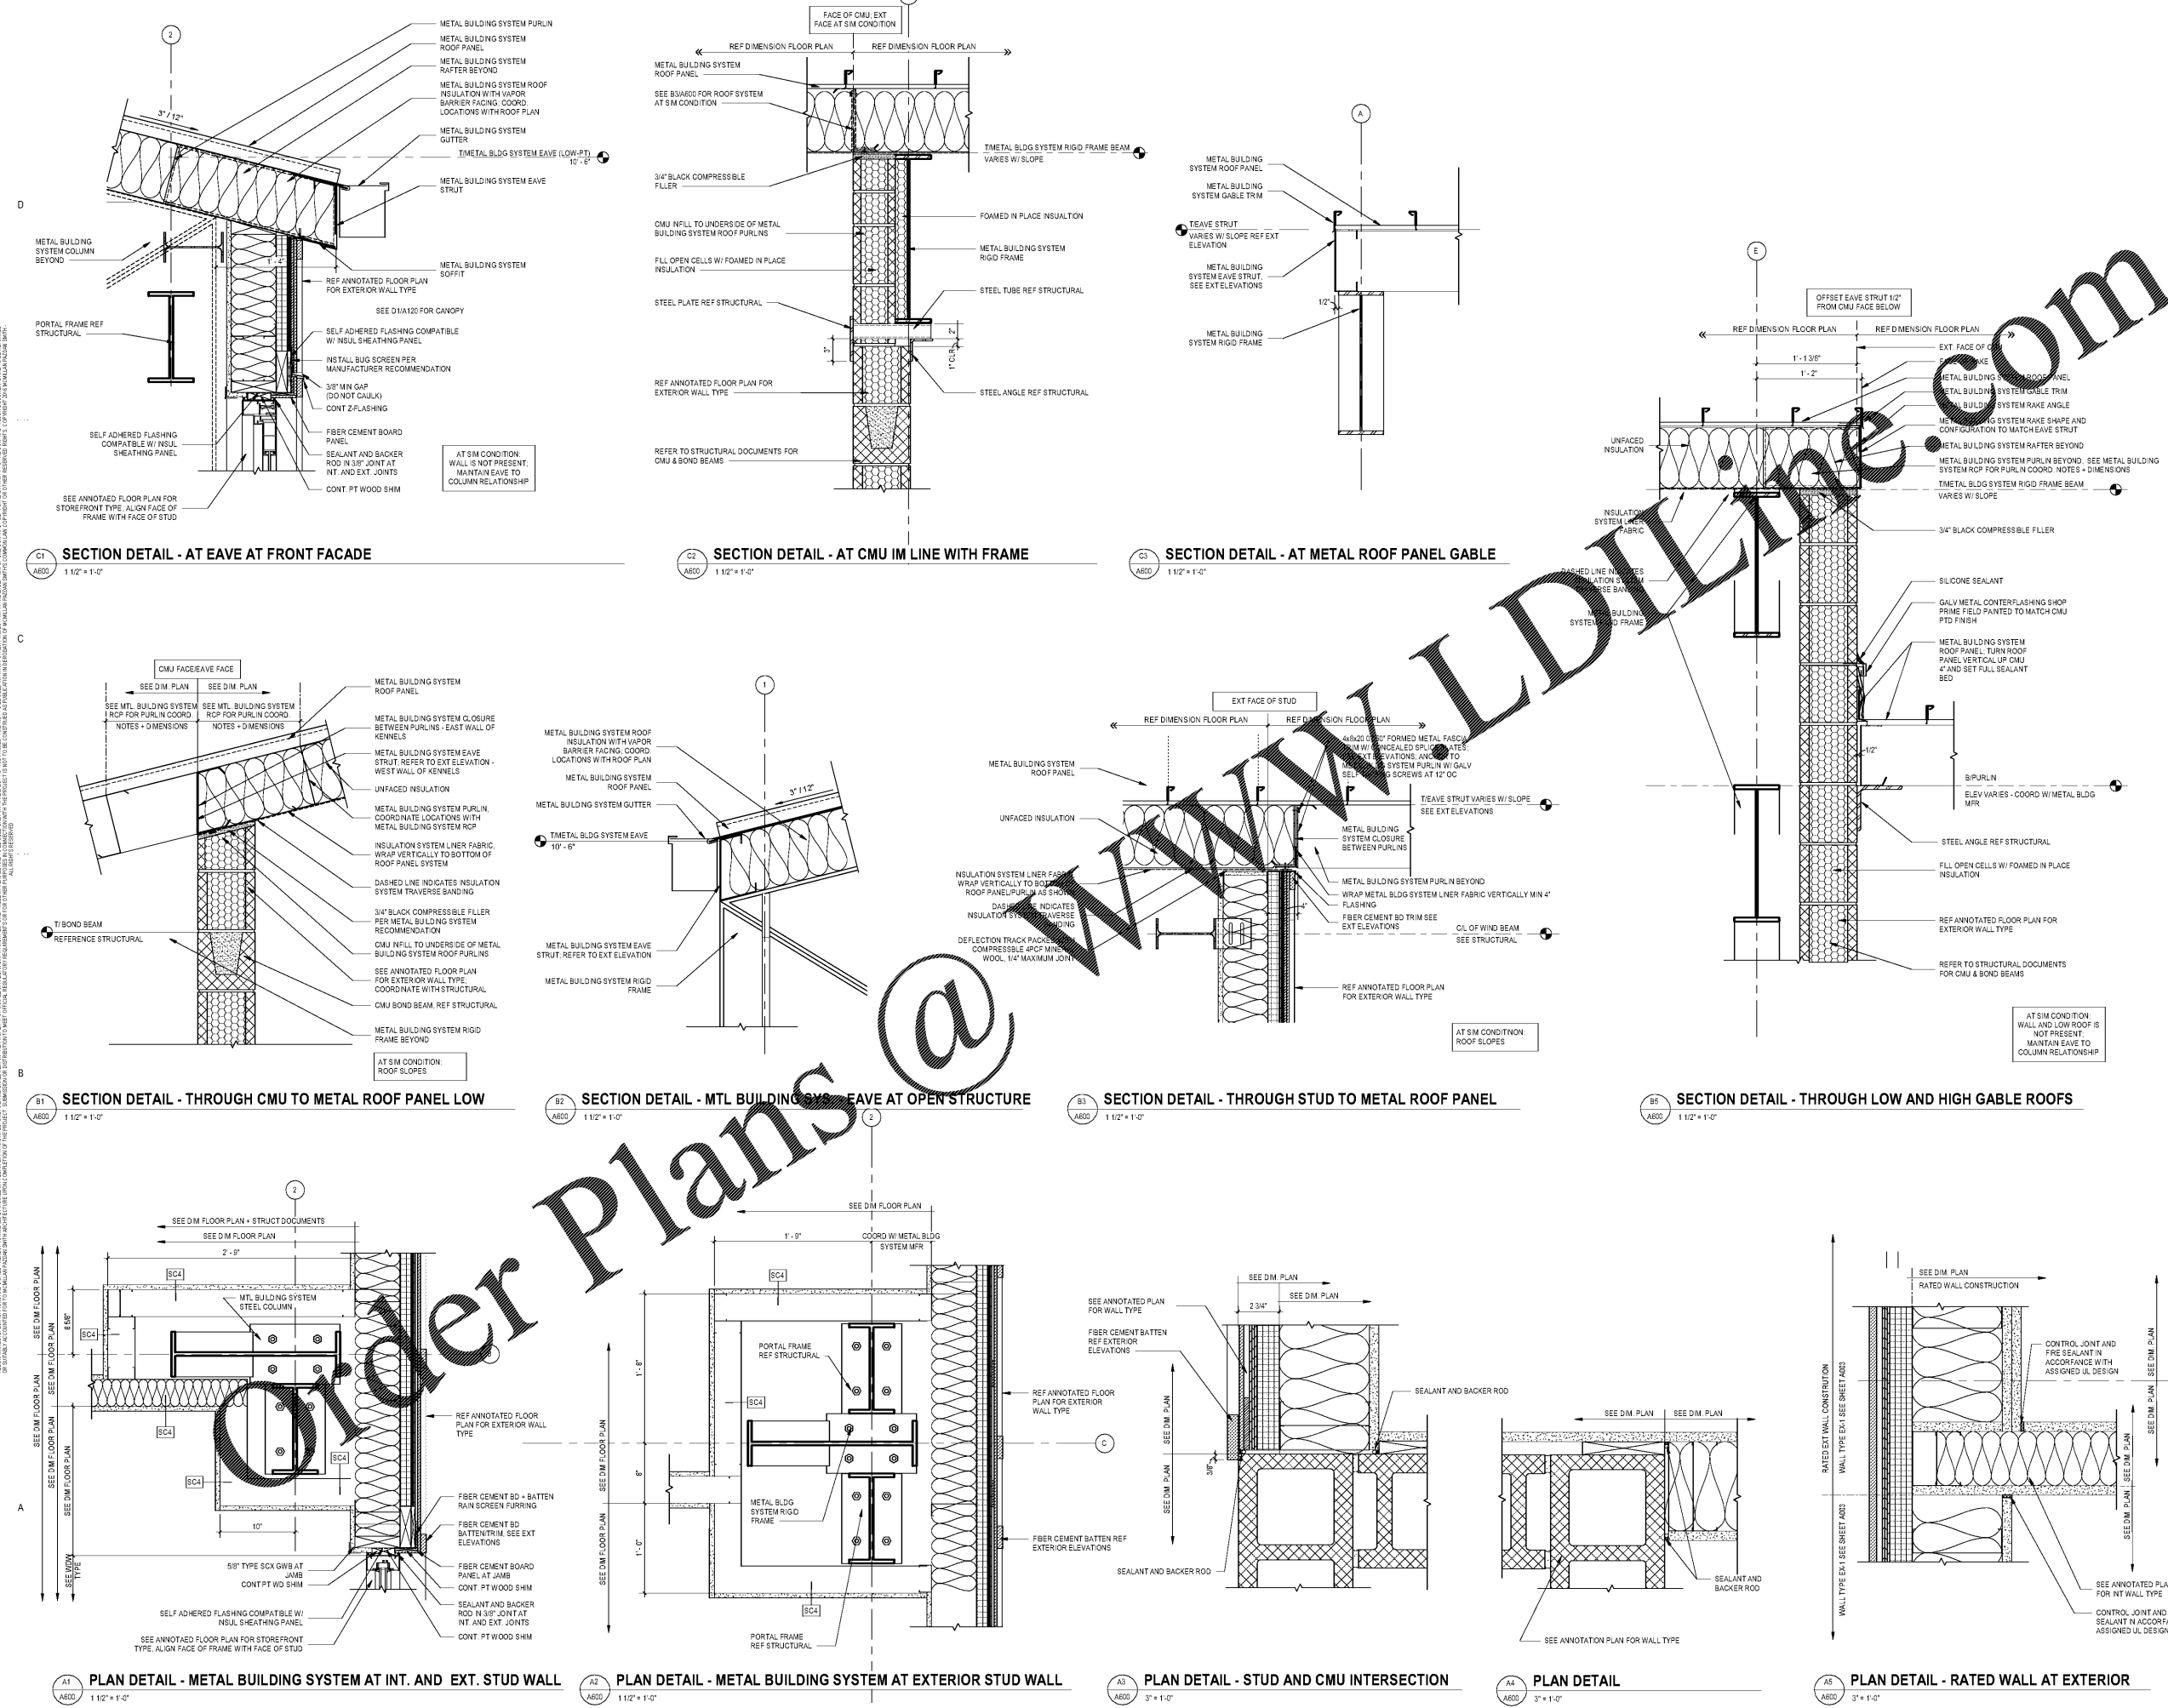

C1 SECTION DETAIL - AT EAVE AT FRONT FACADE  
1 1/2" x 1'-0"

C2 SECTION DETAIL - AT CMU IN LINE WITH FRAME  
1 1/2" x 1'-0"

C3 SECTION DETAIL - AT METAL ROOF PANEL GABLE  
1 1/2" x 1'-0"

B1 SECTION DETAIL - THROUGH CMU TO METAL ROOF PANEL LOW  
1 1/2" x 1'-0"

B2 SECTION DETAIL - MTL BUILDING SYSTEM EAVE AT OPEN STRUCTURE  
1 1/2" x 1'-0"

B3 SECTION DETAIL - THROUGH STUD TO METAL ROOF PANEL  
1 1/2" x 1'-0"

B5 SECTION DETAIL - THROUGH LOW AND HIGH GABLE ROOFS  
1 1/2" x 1'-0"

A1 PLAN DETAIL - METAL BUILDING SYSTEM AT INT. AND EXT. STUD WALL  
1 1/2" x 1'-0"

A2 PLAN DETAIL - METAL BUILDING SYSTEM AT EXTERIOR STUD WALL  
1 1/2" x 1'-0"

A3 PLAN DETAIL - STUD AND CMU INTERSECTION  
3" x 1'-0"

A4 PLAN DETAIL  
3" x 1'-0"

A5 PLAN DETAIL - RATED WALL AT EXTERIOR  
3" x 1'-0"

Order Plans @

WWW.LDLINE.COM