




JACKSON COUNTY
ANIMAL RESCUE CENTER AND GREEN ENERGY
PARK
DILLSBORO, NORTH CAROLINA

SHEET NO.	DATE	DESCRIPTION	BY
1	09/2/2020	ISSUE FOR BO+PERMIT	RMF

PRINCIPAL IN CHARGE: ALM
PROJECT ENGINEER: CDC
DRAWN BY: TMW

SHEET TITLE:
ELECTRICAL
UNDERSLAB PLAN

SHEET NO. PROJ. NO.
E-100 019216.00

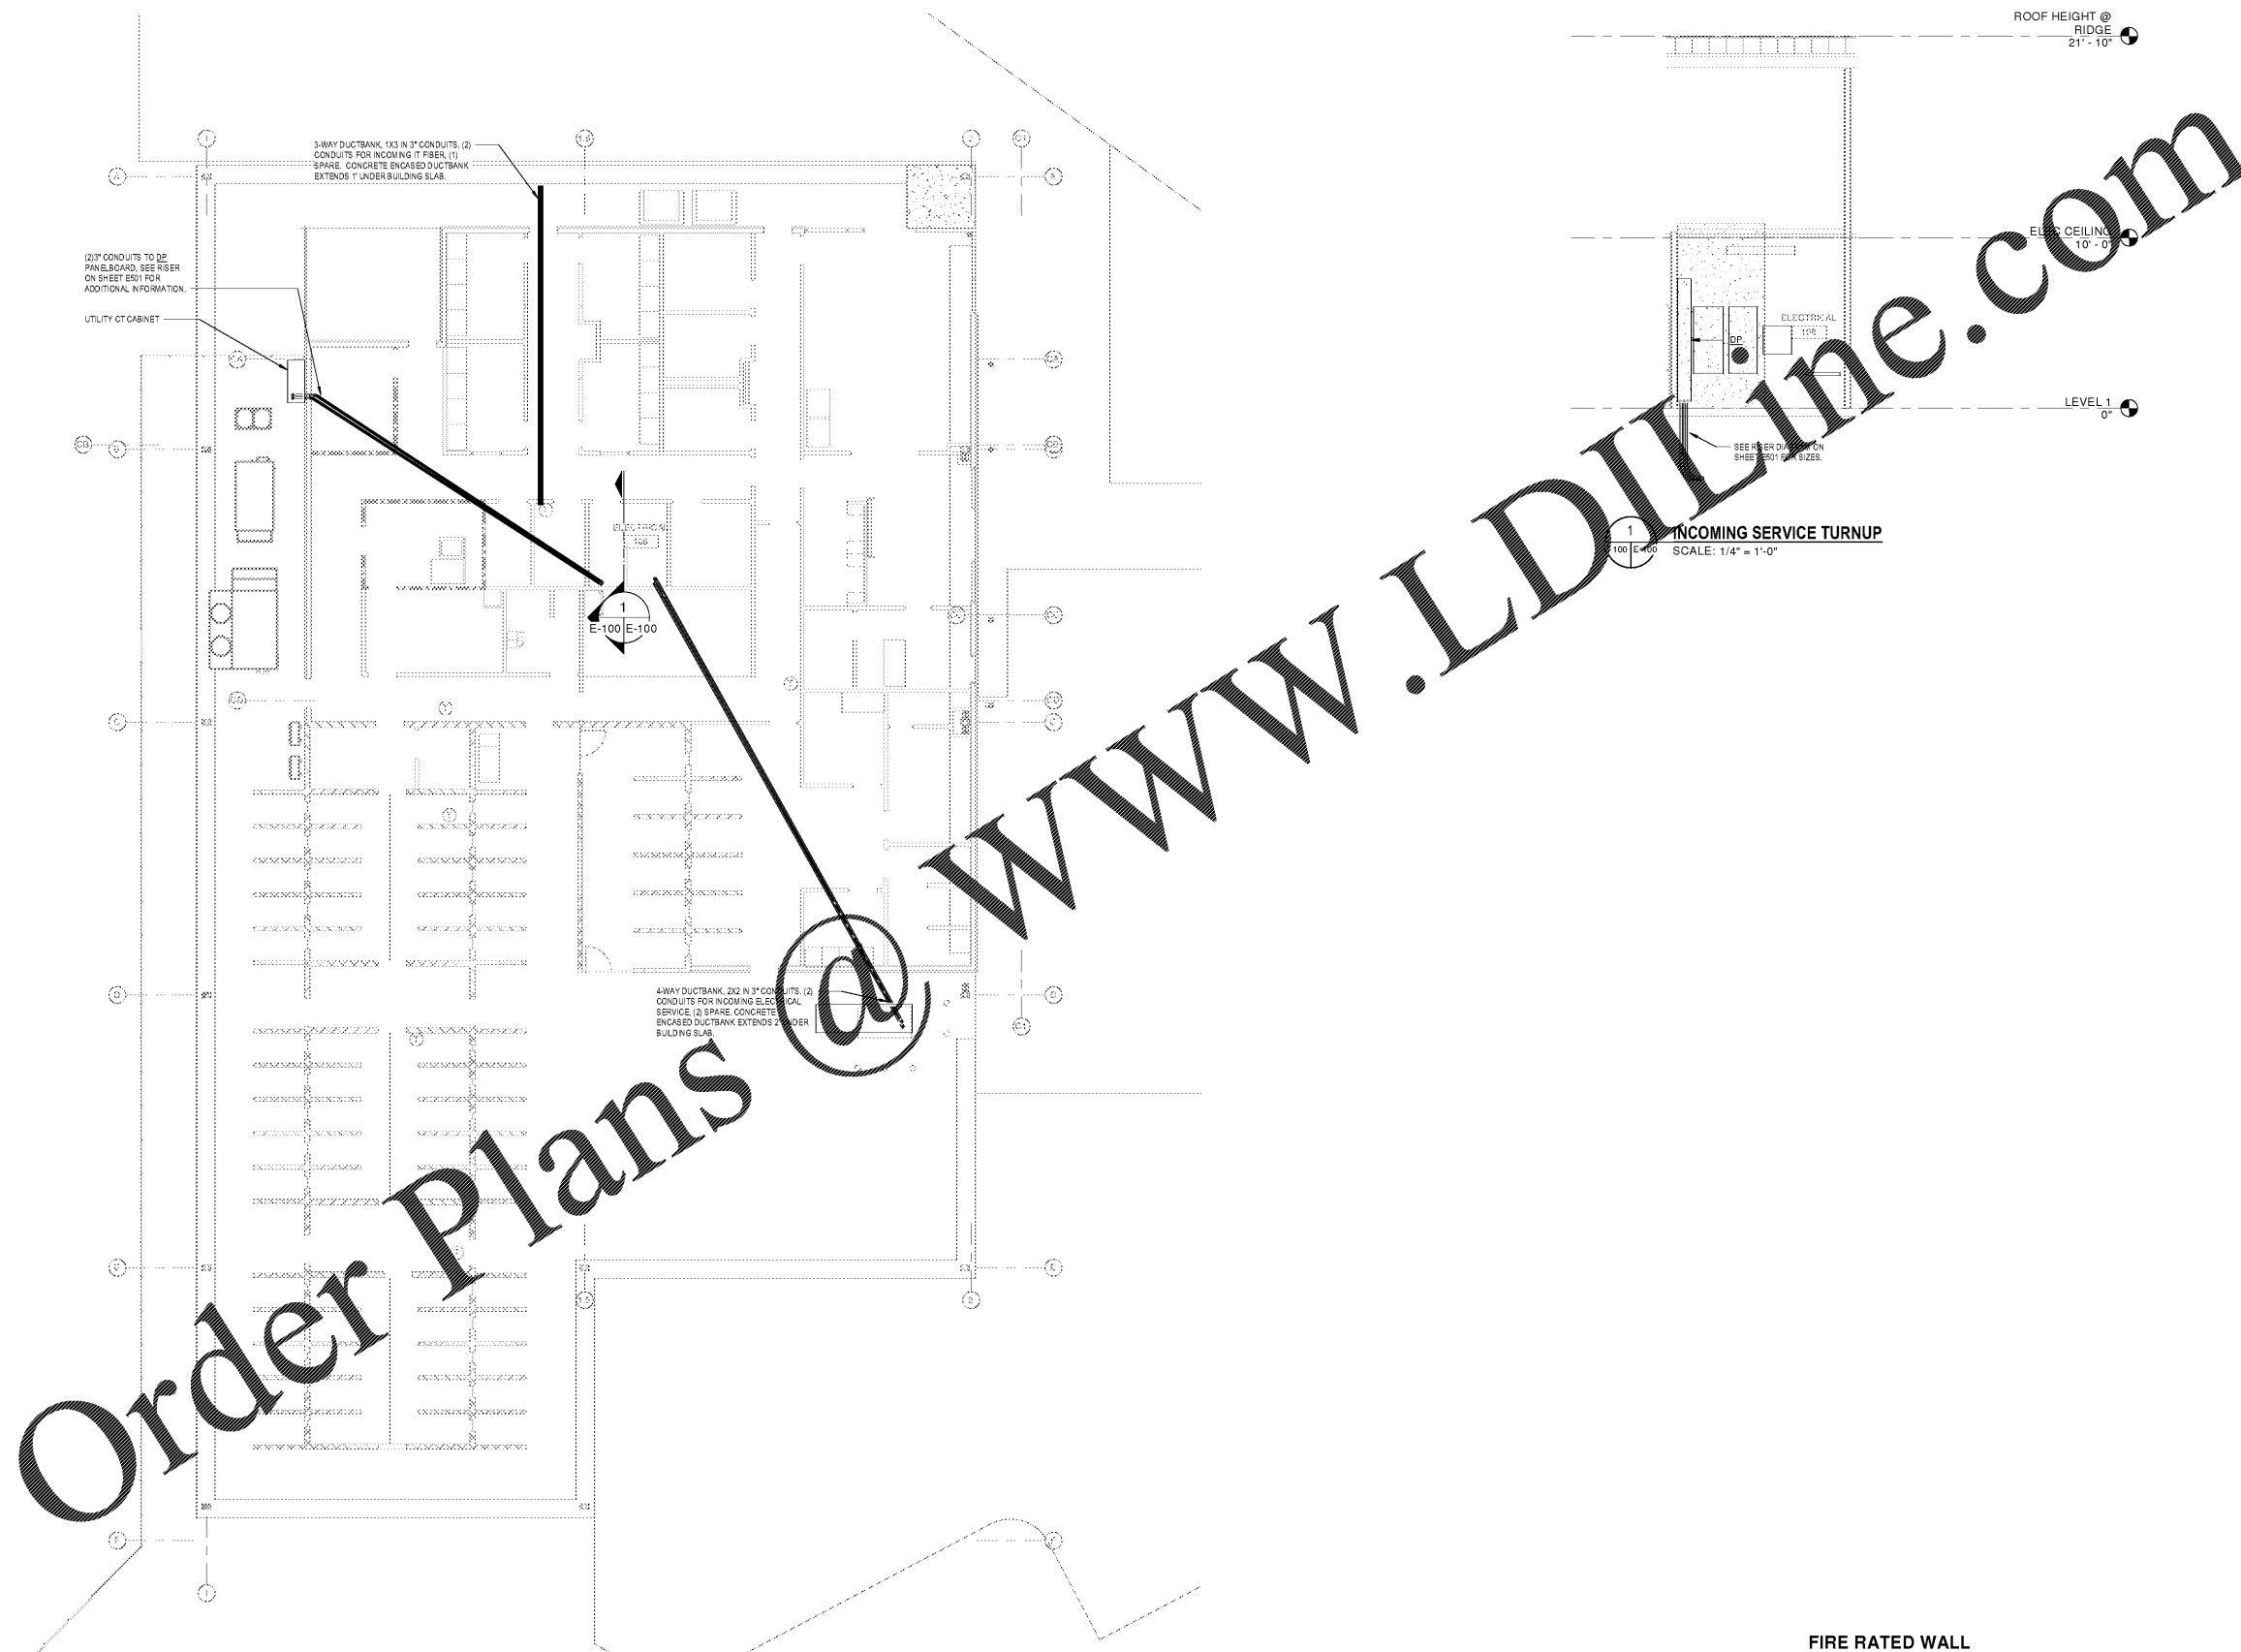

FIRE RATED WALL



Order Plans @ www.LDILine.com