




GENERAL NOTES

A. SEE LEGEND ON SHEET E-001 FOR ITEMS TO BE FURNISHED AND INSTALLED BY ELECTRICAL CONTRACTOR FOR EACH SECURITY AND DATA DEVICE.

DRAWING NOTES

1. PROVIDE CABLE SNAKE TRAY IN IT ROOM FOR CABLE MANAGEMENT TO RACK FOR ALL DEVICES AND TELEPHONE/DATA/INSTR. COORDINATE EXACT LOCATIONS WITH OWNERS CABLE INSTALLERS.

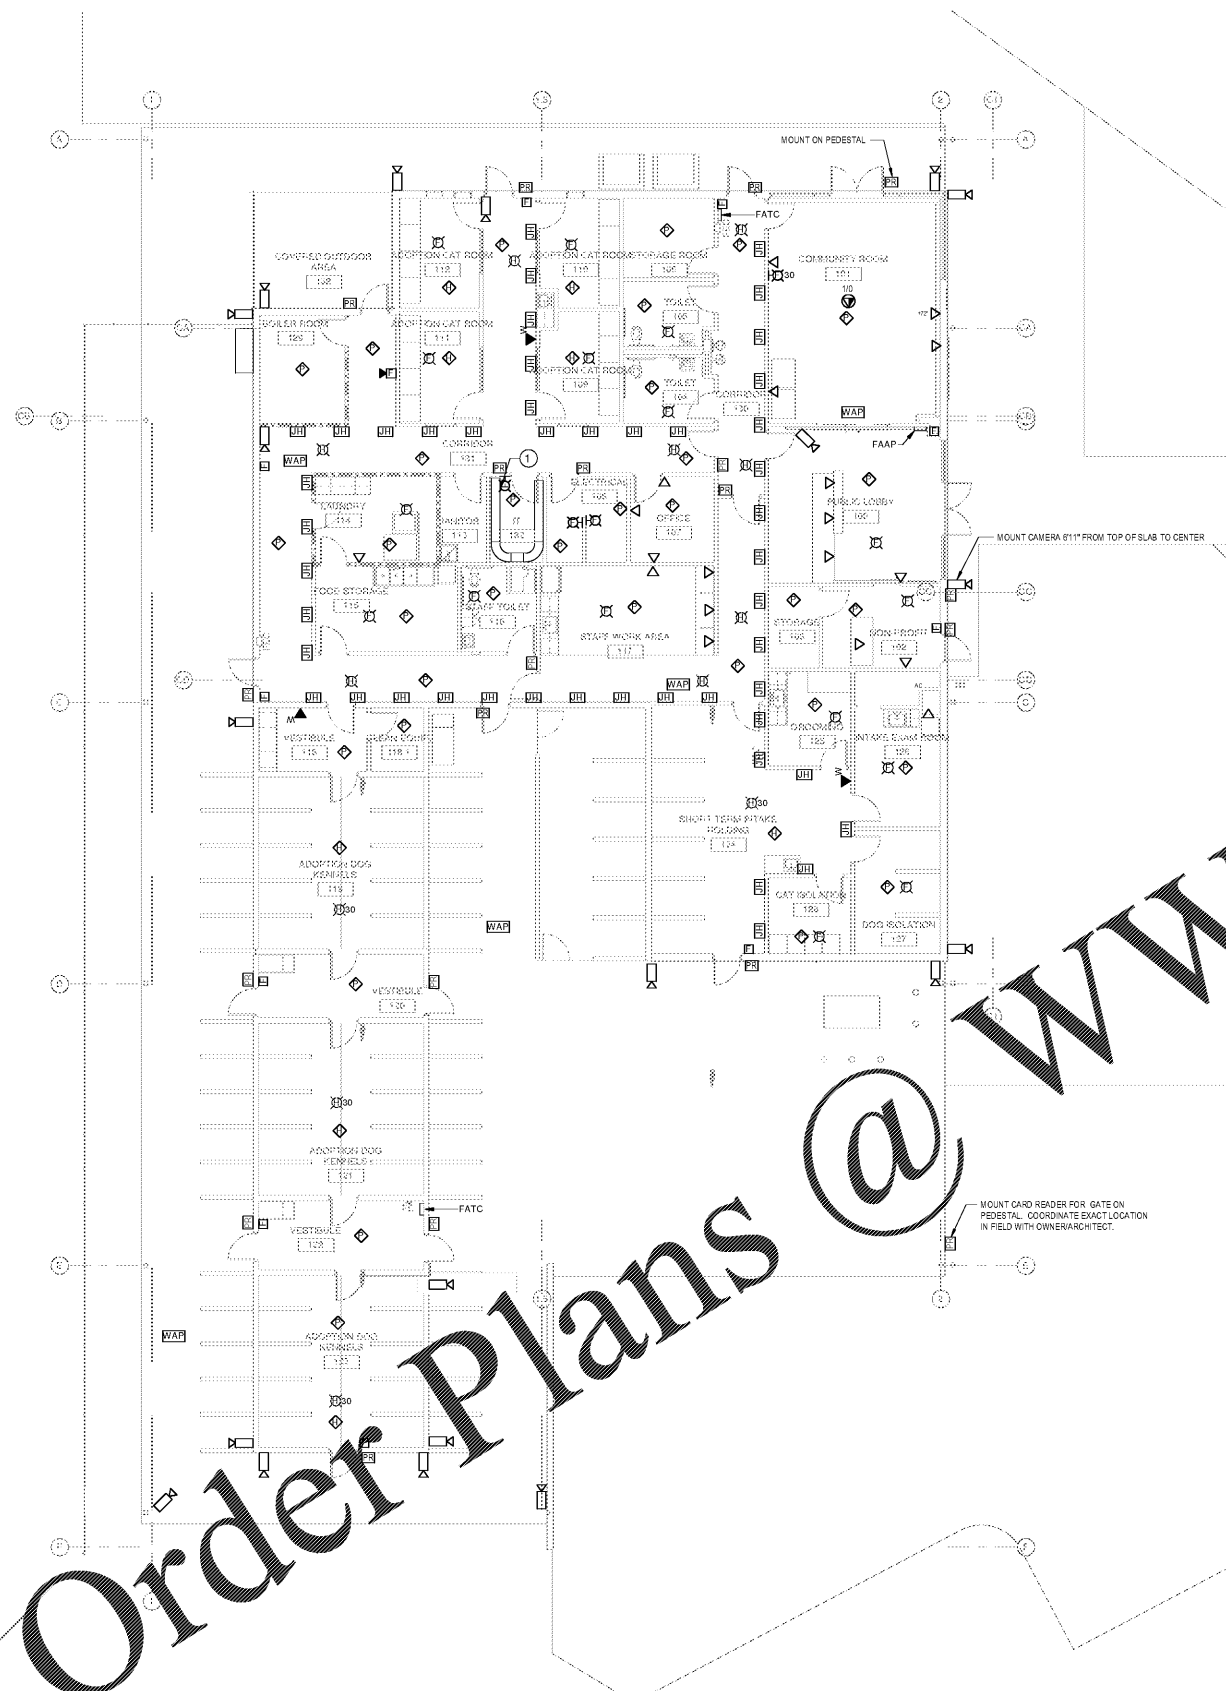

Order Plans @ www.LDILine.com

ALL RIGHTS RESERVED. NO PART OF THIS DOCUMENT MAY BE REPRODUCED OR TRANSMITTED IN ANY FORM OR BY ANY MEANS, ELECTRONIC OR MECHANICAL, INCLUDING PHOTOCOPYING, RECORDING, OR BY ANY INFORMATION STORAGE AND RETRIEVAL SYSTEM, WITHOUT THE WRITTEN PERMISSION OF THE ARCHITECT. THE ARCHITECT'S LIABILITY IS LIMITED TO THE PROFESSIONAL SERVICES PROVIDED HEREIN. THE ARCHITECT DOES NOT WARRANT THE ACCURACY OF THE INFORMATION PROVIDED HEREIN. THE ARCHITECT'S LIABILITY IS LIMITED TO THE PROFESSIONAL SERVICES PROVIDED HEREIN. THE ARCHITECT DOES NOT WARRANT THE ACCURACY OF THE INFORMATION PROVIDED HEREIN.

JACKSON COUNTY
ANIMAL RESCUE CENTER AND GREEN ENERGY
PARK
DILLSBORO, NORTH CAROLINA

SHEET	ISSUE	NO.	DATE	DESCRIPTION	BY
1	09/22/2020			ISSUE FOR 90+PERMIT	RMF

PRINCIPAL IN CHARGE: ALM
PROJECT ENGINEER: CDC
DRAWN BY: TMW

SHEET TITLE:
ELECTRICAL
SPECIAL SYSTEMS
PLAN

SHEET NO. PROJ. NO.
E-301 019216.00

FIRE RATED WALL

1 HR. FIRE PARTITION, TYP. UNO