

PLANT LIST					
QTY	SYM	BOTANICAL NAME	COMMON NAME	SIZE	NOTES
LARGE TREES					
3	AS	Acer saccharum	Sugar Maple	2" Caliper	B&B, 10' MIN HEIGHT
7	GD	Gymnocladus dioica	Kentucky Coffee Tree	2" Caliper	B&B, 10' MIN HEIGHT
5	QF	Quercus falcata	Southern Red Oak	2" Caliper	B&B, 10' MIN HEIGHT
MEDIUM / SMALL TREES					
3	CC	Cercis Canadensis	Eastern Redbud	1.5" Caliper	B&B, 6' MIN HEIGHT
4	CV	Chionathus virginicus	Fringetree	1.5" Caliper	B&B, 6' MIN HEIGHT
SHRUBS					
24	AGG	Abelia Grandiflora	Glossy Abelia	5 GAL.	24" HEIGHT MIN.
18	HPA	Hypericum patulum	St. Johns Wort	3 GAL.	18" HEIGHT MIN.
38	ICD	Ilex cornuta 'Dwarf Burford'	Dwarf Burford Holly	5 GAL.	24" HEIGHT MIN.
22	LCH	Loropetalum chinense	Loropetalum	5 GAL.	24" HEIGHT MIN.
15	MCE	Myrica cerifera	Wax Myrtle	5 GAL.	24" HEIGHT MIN.
ORNAMENTAL GRASSES					
64	MCA	Muhlenbergia capillaris	Muhly Grass	3 GAL.	18" HEIGHT MIN.
70	NTE	Nassella tenuissima	Mexican Feather Grass	3 GAL.	18" HEIGHT MIN.
37	TFL	Tripsacum floridanum	Dwarf Fakahatchee Grass	3 GAL.	18" HEIGHT MIN.
GROUND COVER/PERENNIALS					
40	ATU	Asclepias tuberosa	Butterfly Weed	1 GAL.	
70	EFC	Euonymus fortunei 'Coloratus'	Purple Wintercreeper	1 GAL.	
50	HRS	Hemerocallis 'Ruby Spider'	Ruby Spider Daylily	1 GAL.	
65	SSB	Salvia x sylvestris 'Blue Hill'	Blue Hill Sage	1 GAL.	

STREET TREES

HAYES PLACE:
 REQUIRED: 1 TREE EVERY 50 LF
 271 LF / 50 = 6 TREES
 PROVIDED: 6 TREES. CONTRACTOR TO COORDINATE WITH CITY OF WILSON ENERGY PRIOR TO TREE INSTALLATION.

US 264:
 REQUIRED: STREET TREES: 115 LF / 50 = 3 TREES
 PROVIDED: 4 TREES PLANTED ON PROPERTY BETWEEN PARKING AND R.O.W. EXISTING HIGH PRESSURE GAS LINE & DRAINAGE DITCH PREVENTS PLANTING WITHIN R.O.W.

SOUTH PRIVATE ACCESS DRIVE:
 REQUIRED: 1 TREE EVERY 50 LF
 115 LF / 50 = 3 TREES
 PROVIDED: 3 MEDIUM/SMALL TREES. EXISTING OVERHEAD POWER LINES PREVENTS PLANTING LARGE TREES.

BUILDING PERIMETER LANDSCAPE:
 NOT REQUIRED, BUILDING IS CONFORMING WITH THE REQUIREMENTS OF CHAPTER 5.

PARKING LOT PERIMETER

US 264:
 REQUIRED:
 -HEDGE - 24" MIN. HEIGHT, 4' MAX HEIGHT
 -1 CANOPY TREE EVERY 60 LF (108 LF / 60 = 2 TREES)
 -8' MIN WIDTH
 PROVIDED:
 -HEDGE - 24" MIN. HEIGHT, 4' MAX HEIGHT
 -4 TREES
 -8' MIN WIDTH

HAYES PLACE:
 REQUIRED:
 -HEDGE - 24" MIN. HEIGHT, 4' MAX HEIGHT
 -1 CANOPY TREE EVERY 60 LF (248 LF / 60 = 4.14)
 -8' MIN WIDTH
 PROVIDED:
 -HEDGE - 24" MIN. HEIGHT, 4' MAX HEIGHT
 -4 CANOPY TREES & 1 MEDIUM/SMALL TREE (OVERHEAD LINE PREVENTS 1 CANOPY TREE)
 -8' MIN WIDTH


SOUTH PRIVATE ACCESS DRIVE:
 REQUIRED:
 -HEDGE - 24" MIN. HEIGHT, 4' MAX HEIGHT
 -1 CANOPY TREE EVERY 60 LF (108 LF / 60 = 2 TREES)
 -8' MIN WIDTH
 PROVIDED:
 -HEDGE - 24" MIN. HEIGHT, 4' MAX HEIGHT
 -3 SMALL/MEDIUM TREES, OVERHEAD POWER LINES PREVENTS PLANTING CANOPY TREES
 -8' MIN WIDTH

PARKING LOT INTERIOR LANDSCAPE

REQUIRED:
 -1 CANOPY TREE PER 10 SPACES (37/10 = 3.7 TREES)
 -EVERY SPACE MUST BE WITHIN 70' OF A CANOPY TREE
 -ISLANDS 10'-0" WIDTH MINIMUM
 PROVIDED:
 -6
 -EVERY SPACE IS WITHIN 70' OF A CANOPY TREE
 -ISLANDS HAVE A MINIMUM WIDTH OF 10'-0"


DUMPSTER SCREENING

REQUIRED: 1' TALLER THAN STRUCTURE OR 8' TALL EVERGREEN SCREEN
 PROVIDED: 8' EVERGREEN SCREEN

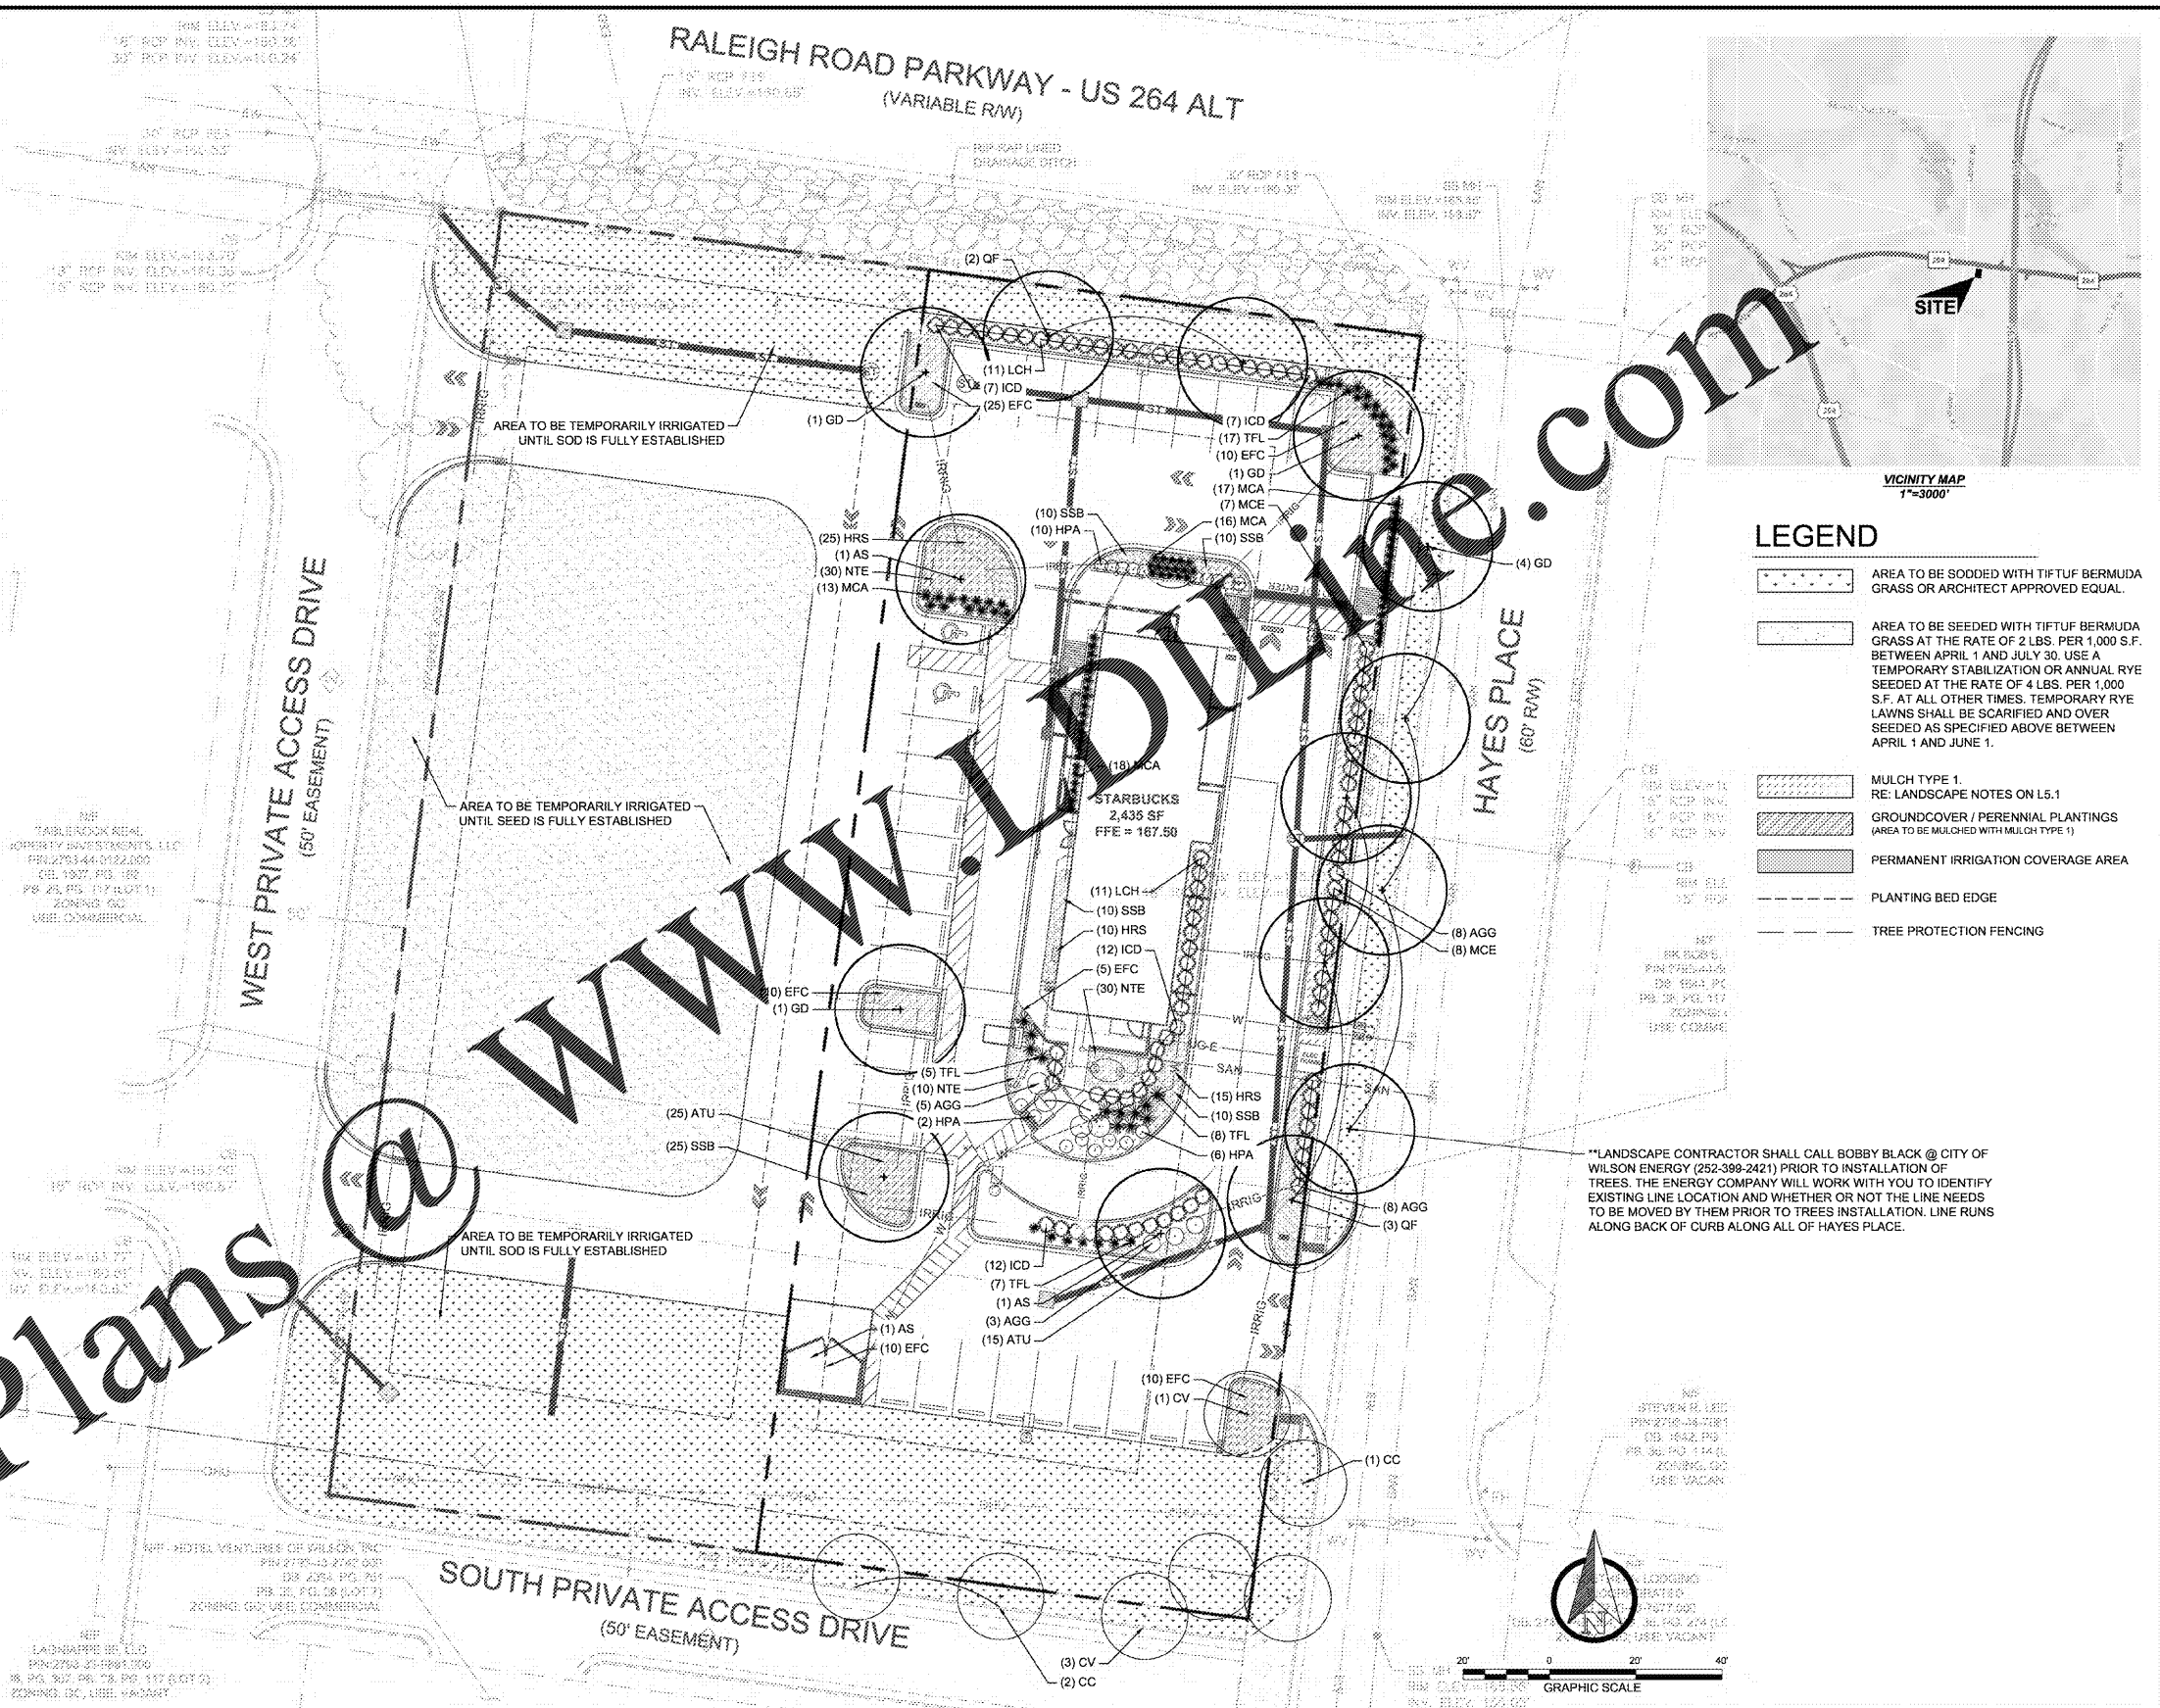

Order Plans @

WWW.Landline.com



**STARBUCKS - RALEIGH ROAD
 REAL ZEAL PROPERTY GROUP**
 5019 RALEIGH ROAD PKWY W & 4921 HAYES PLACE W
 WILSON, NORTH CAROLINA

TIM HUBER, RLA
 5060 W. 71ST PLACE
 WESTMINSTER, CO 80030
 PHONE: 502.648.3803
 EMAIL: TIM.A.HUBER@GMAIL.COM

ORIGINAL ISSUE DATE: 08/04/2020

REVISIONS:	DATE
PER STARBUCKS COMMENTS	08/19/2020
PER CITY OF WILSON COMMENTS	08/31/2020

LANDSCAPE PLAN

L2.1

08/31/2020

TRC STAMP

CITY COUNCIL STAMP

TARR GROUP PROJECT #: 19045

FINAL DRAWING - FOR REVIEW PURPOSES ONLY

19045-L2.1-LANDSCAPE.dwg

IF THIS SHEET DOES NOT MEASURE 24"x36", IT HAS BEEN ENLARGED OR REDUCED. PLEASE ADJUST SCALE ACCORDINGLY.