

**BELL & ASSOCIATES ARCHITECTS**  
 ALAN BELL, DOUG ELKINS  
 MARK SMITH & TROY BELL  
 abellarchitect.com  
 128 JOYBORN ROAD  
 CARROLLTON, GEORGIA 30117  
 PHONE (770) 550-8866 FAX (770) 550-5656


REVISIONS	BY
1	8/19/2020 TJB
2	8/26/2020 TJB

NEW RESTAURANT FOR  
**STARBUCKS**  
 WILSON, NORTH CAROLINA

CONTRACTOR SHALL VERIFY ALL CONDITIONS AND DIMENSIONS BEFORE EXECUTING ANY WORK. THIS DOCUMENT IS THE SOLE PROPERTY OF ALAN BELL ARCHITECT AND SHALL NOT BE COPIED IN WHOLE OR IN PART WITHOUT EXPRESSED WRITTEN CONSENT FROM ALAN BELL ARCHITECT.


DATE : 8/19/2020  
 SCALE : AS NOTED  
 JOB NO. : xxxxxx  
 SHEET  
**A-3**  
 OF 7 SHEETS

STARBUCKS SIGNAGE VENDOR WILL PROVIDE LANDLORD WITH SIGNAGE PACKAGE FOR REVIEW

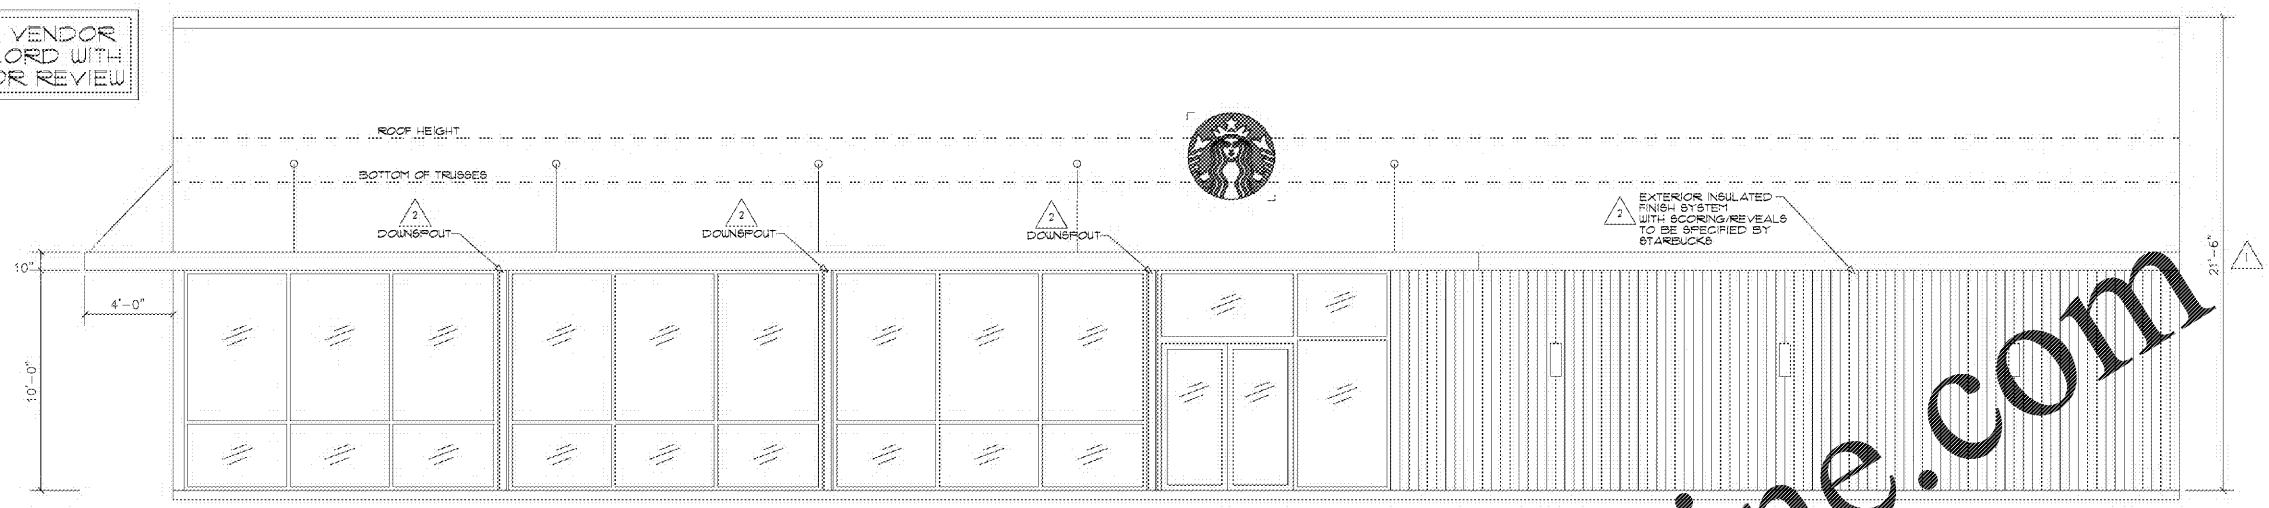

ALL DOOR HARDWARE BY LANDLORD AND ALL FINAL DOOR LOCATIONS TO BE CONFIRMED WITH STARBUCKS CONSTRUCTION DRAWINGS

STARBUCKS SIGNAGE VENDOR WILL PROVIDE LANDLORD WITH SIGNAGE PACKAGE FOR REVIEW

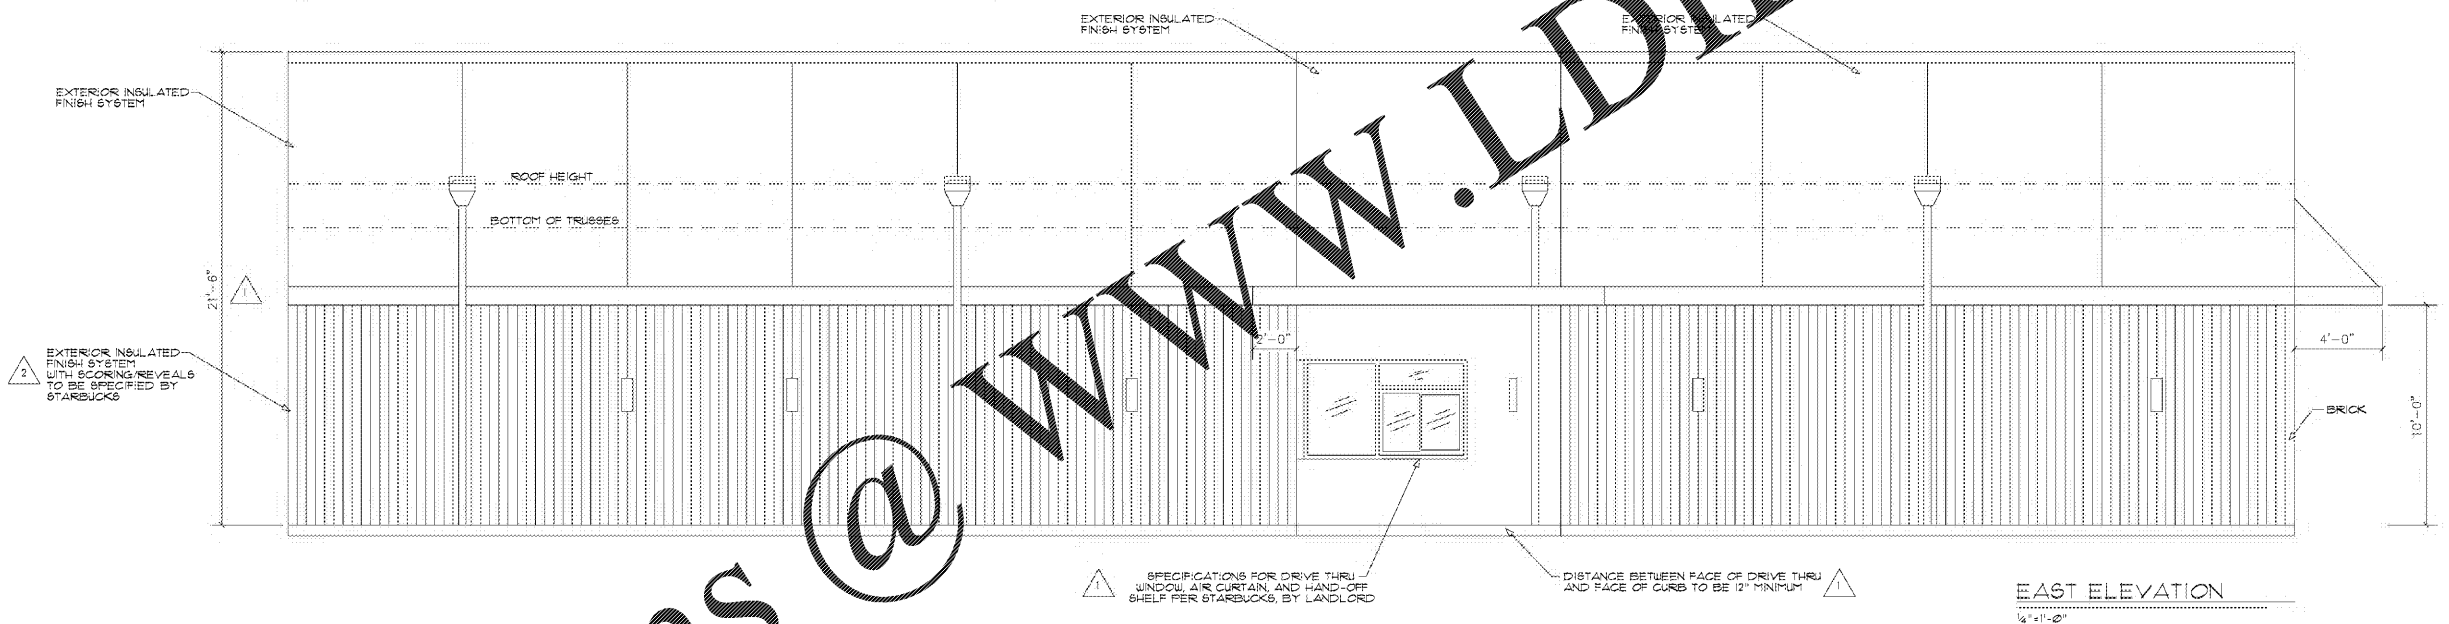

Order Plans @

