


NOTES: 1. SEE SHEET C3.1 AND C3.2 FOR MORE DETAIL

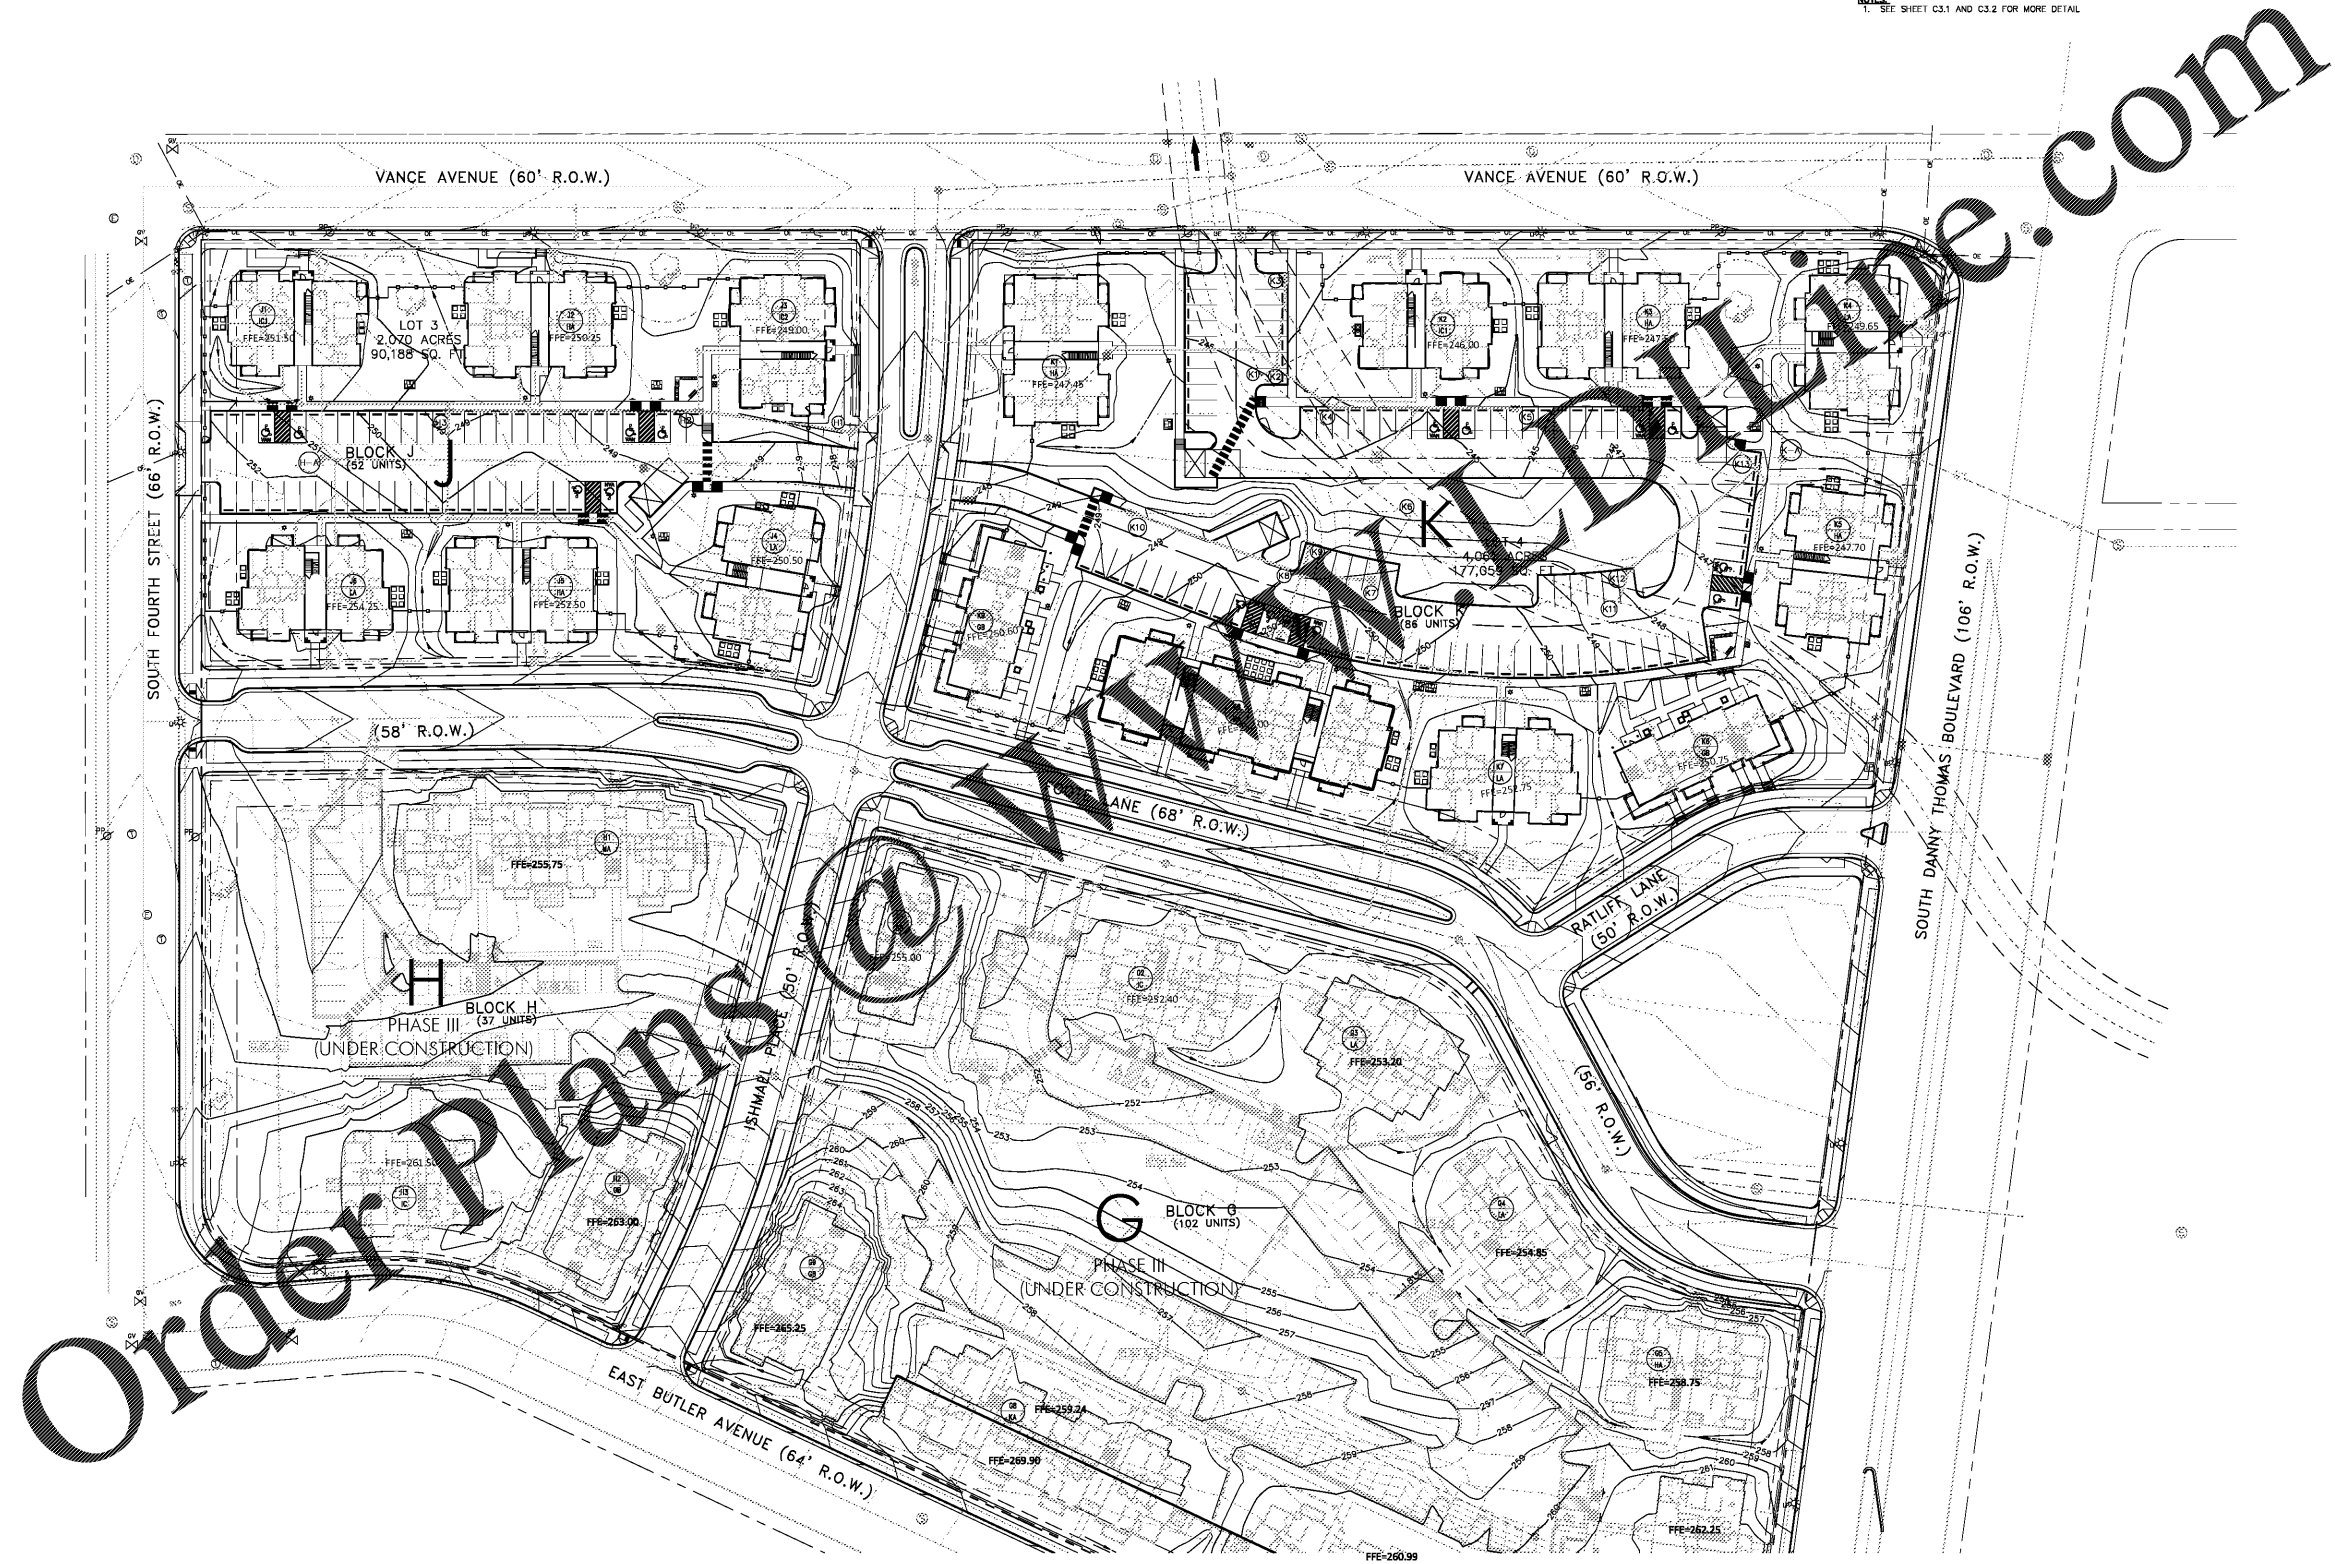

Architecture Planning Interiors Research
50 South B. B. King Boulevard
Memphis, Tennessee 38103
Telephone 901 521 1440
Fax 901 525 2760
E-mail info@lrk.com

Client:
**McCormack
Baron
Salazar**

720 Olive St Suite 2500
St. Louis, MO 63101

Issues and Revisions

Date	Issued / Revised
3/16/2020	50% CONSTRUCTION DOCS
5/15/2020	80% CONSTRUCTION DOCS
06/29/2020	REV. ADA UNIT LOCATIONS
07/13/2020	PERMIT SUBMISSION

BUILDING ADDRESSES
TYPE G-B
TYPE H-A
TYPE L-C
TYPE M-A
TYPE K-A

© 2020 LRK Inc.
Drawings, written material, and design concepts shall not be used or reproduced in whole or part in any form or format without the prior written consent of LRK Inc. Do not scale drawings. Use given dimensions only. If not shown, verify correct dimensions with the Architect. Contractor shall check and verify all dimensions and conditions of job site.

Seal

LRK Project Number: 01.15100.43

Grimes Consulting Project Number: 3210

Project Name:

**SOUTH CITY SUBDIVISION
PHASE 4**

Memphis TN

Drawing Name:

**OVERALL GRADING
PLAN**

Drawn By: JRB

Checked By: JLW

C3.0