

Client:

**McCormack
Baron
Salazar**

720 Olive St Suite 2500

St. Louis, MO 63101

Issues and Revisions

△	Date	Issued / Revised
1	3/16/2020	50% CONSTRUCTION DOCS
2	5/15/2020	80% CONSTRUCTION DOCS
3	7/13/2020	PERMIT SUBMISSION

©2020 LaQuatra Bonci Associates
Drawings, written material, and design concepts shall not be used or reproduced in whole or part in any form or format without prior written consent of LaQuatra Bonci Associates. Do not scale drawings. Use given dimensions only. If not shown, verify correct dimensions with the Architect. Contractor shall check and verify all dimensions and conditions at job site.

Seal

LRK Project Number: 01.15100.43

LBA Project Number: 20010

Project Name:

**South City CNI
Phase 4**


Memphis TN

Drawing Name:


**Landscape Plan
(BLOCK K)**

Drawn By: JL, ML

Checked By: JH

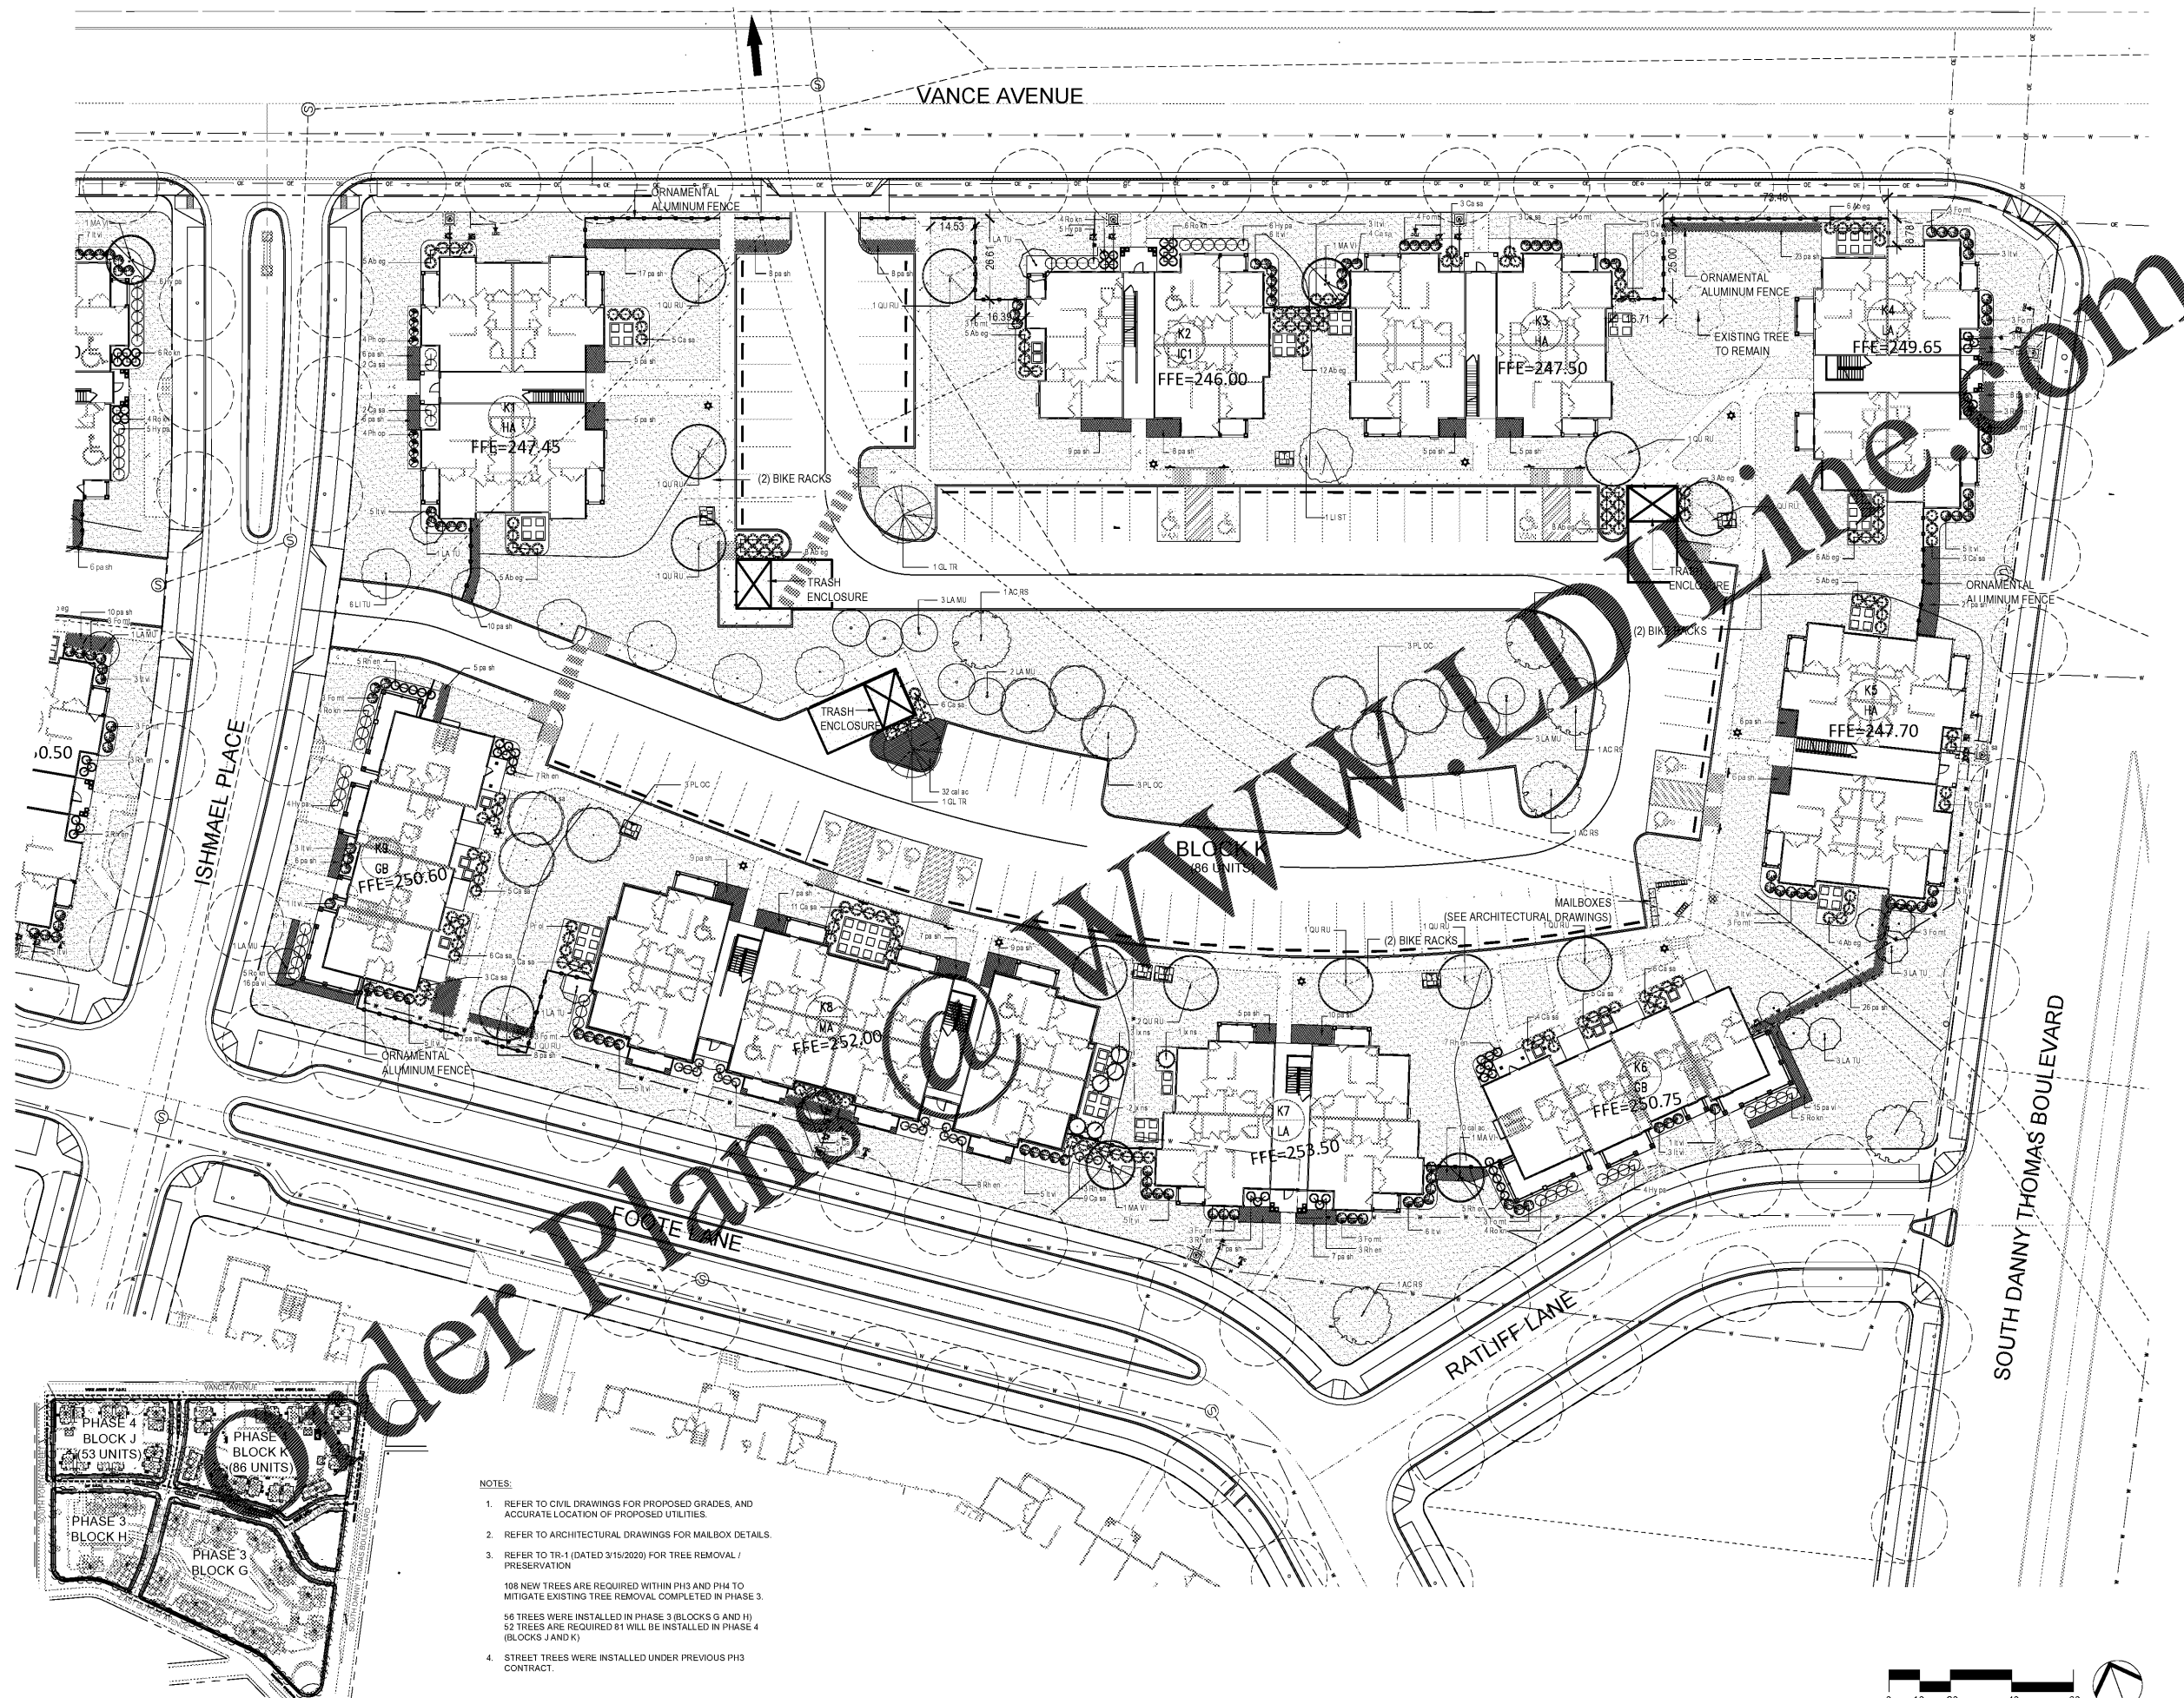

- NOTES:
- REFER TO CIVIL DRAWINGS FOR PROPOSED GRADES, AND ACCURATE LOCATION OF PROPOSED UTILITIES.
 - REFER TO ARCHITECTURAL DRAWINGS FOR MAILBOX DETAILS.
 - REFER TO TR-1 (DATED 3/15/2020) FOR TREE REMOVAL / PRESERVATION
 - 108 NEW TREES ARE REQUIRED WITHIN PH3 AND PH4 TO MITIGATE EXISTING TREE REMOVAL COMPLETED IN PHASE 3.
 - 56 TREES WERE INSTALLED IN PHASE 3 (BLOCKS G AND H) 52 TREES ARE REQUIRED & WILL BE INSTALLED IN PHASE 4 (BLOCKS J AND K)
 - STREET TREES WERE INSTALLED UNDER PREVIOUS PH3 CONTRACT.

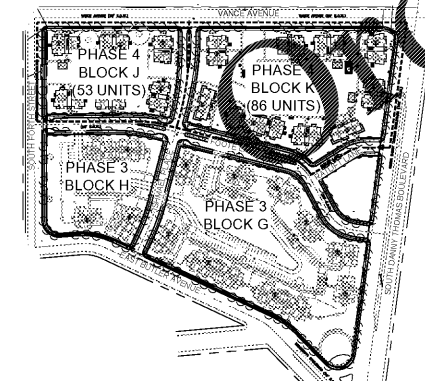

SHEET KEY
Scale: 1" = 20' - 0"

