



NOTE: DRAFTSTOPPING WALLS ONLY REQUIRED TO COMPARTIMENTALIZE ATTIC INTO AREAS CONTAINING 2 UNITS AND/OR AREA LESS THAN 3,000 SF (BUILDINGS MA)

3 RATED ASSEMBLY DIAGRAM
SCALE: 1/4" = 1'-0"

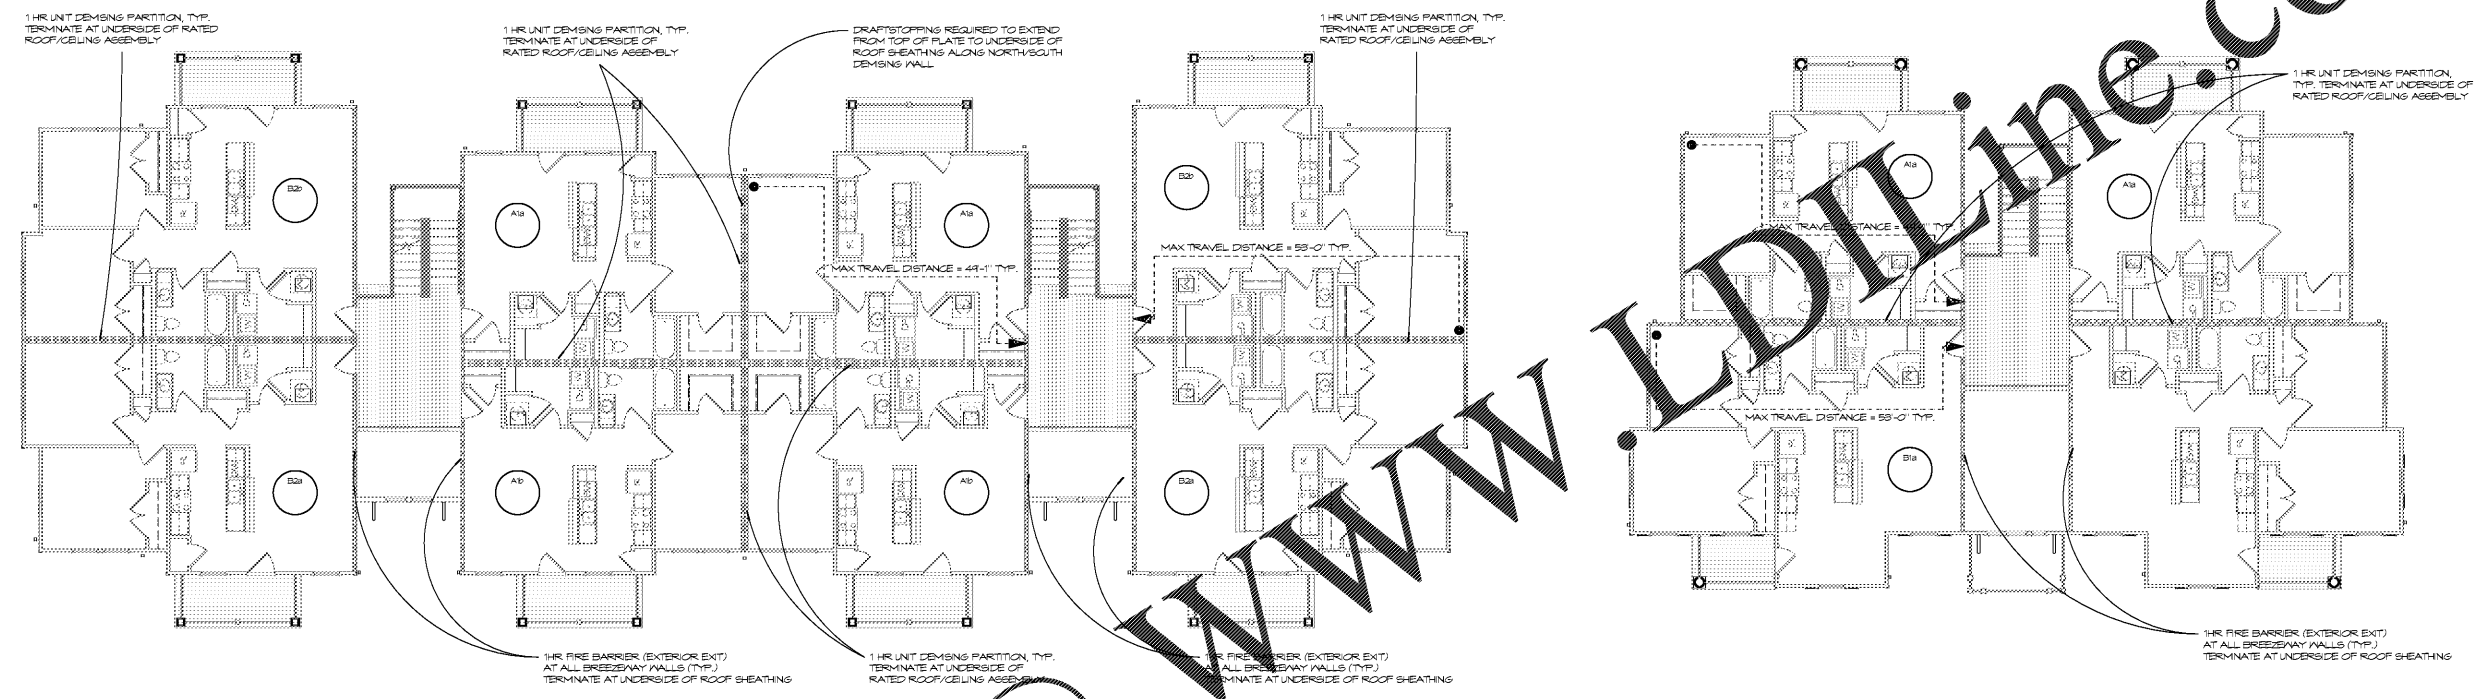


13 MA SECOND FLOOR LIFESAFETY PLAN
SCALE: 1/8" = 1'-0"

17 LA SECOND FLOOR LIFESAFETY PLAN
SCALE: 1/8" = 1'-0"

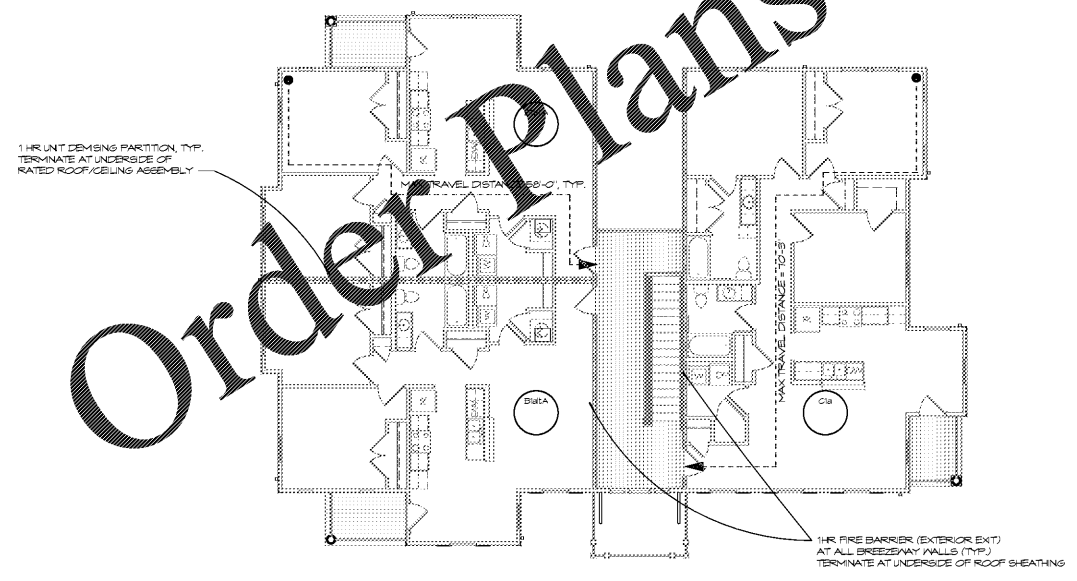

25 IC SECOND FLOOR LIFESAFETY PLAN
SCALE: 1/8" = 1'-0"

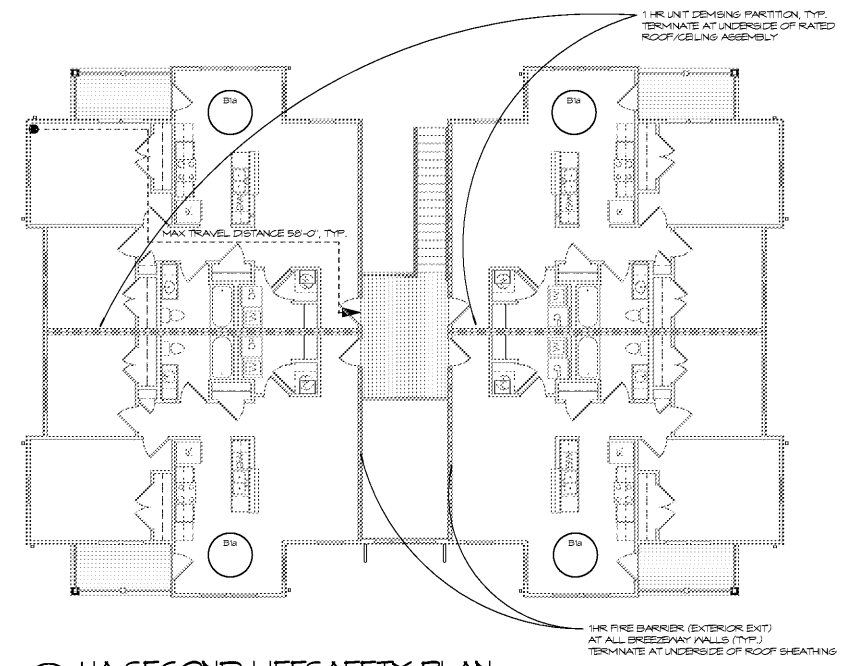

29 HA SECOND LIFESAFETY PLAN
SCALE: 1/8" = 1'-0"



Architecture Planning Interiors Research
50 South B.B. King Boulevard
Memphis, Tennessee 38103
Telephone 901.521.1440
Fax 901.525.2760
E-mail info@lrk.com

Client:
McCormack Baron Salazar

720 Olive St Suite 2500
St. Louis, MO 63101

Issues and Revisions

| Date | Issued / Revised |
|-----------|-----------------------|
| 3/16/2020 | 50% CONSTRUCTION DOCS |
| 5/18/2020 | 80% CONSTRUCTION DOCS |
| 7/13/2020 | PERMIT SUBMISSION |

BUILDING ADDRESSES

| | |
|-----------|---|
| TYPE G-2 | 442, 444, 446, 448 RATLIFF LANE 324, 236, 238, 330 SHAWNEE PLACE |
| TYPE L-1A | 378, 448 VANCE AVE 316, 304 FOOT LANE 388 S DANNY THOMAS BLVD |
| TYPE L-1C | 368, 481 VANCE AVE 378 SHAWNEE PLACE |
| TYPE L-1A | 321 SHAWNEE PLACE 450, 390 FOOT LANE 345 S DANNY THOMAS BLVD |
| TYPE L-1A | 402, 406 FOOT LANE |

©2020 LRK Inc.
Drawings, written material, and design concepts shall not be used or reproduced in whole or part in any form or format without prior written consent of LRK Inc. Do not scale drawings. Use given dimensions only. If not shown, verify correct dimensions with the Architect. Contractor shall check and verify all dimensions and conditions of job site.

Seal



LRK Project Number: 01.15100.43

Project Name:
South City CNI Phase 4
Memphis TN

Drawing Name:
LIFE SAFETY PLANS - GARDENS

Drawn By: ADB
Checked By: HJU

G-002A

Order Plans @

WWW.LDILINE.COM