



Architecture Planning Interiors Research
50 South B.B. King Boulevard
Memphis, Tennessee 38103
Telephone 901 521 1440
Fax 901 525 2760
E-mail info@lrk.com

Client:
McCormack Baron Salazar

720 Olive St Suite 2500
St. Louis, MO 63101

Issues and Revisions	Date	Issued / Revised
	3/16/2020	50% CONSTRUCTION DOCS
	5/18/2020	80% CONSTRUCTION DOCS
	7/13/2020	PERMIT SUBMISSION

BUILDING ADDRESSES
TYPE G2D 342, 444, 446, 448 RATLIFF LANE 324, 236, 238, 330 SHAWNEE PLACE
TYPE 1A 378, 448 VANCE AVE 348, 364 FOOT LANE 388 S DANNY THOMAS BLVD
TYPE 1C 368, 481 VANCE AVE 378 SHAWNEE PLACE
TYPE 1A 321 SHAWNEE PLACE 450, 380 FOOT LANE 345 S DANNY THOMAS BLVD
TYPE 1A 402, 406 FOOT LANE

©2020 LRK, Inc.
Drawings, written material, and design concepts shall not be used or reproduced in whole or part in any form or format without prior written consent of LRK, Inc. Do not scale drawings. Use given dimensions only. If not shown, verify correct dimensions with the Architect. Contractor shall check and verify all dimensions and conditions of job site.

Seal




LRK Project Number: 01.15100.43


Project Name:
South City CNI Phase 4
Memphis TN

Drawing Name:
KITCHEN AND BATH DETAILS


Drawn By: ADB
Checked By: HJ

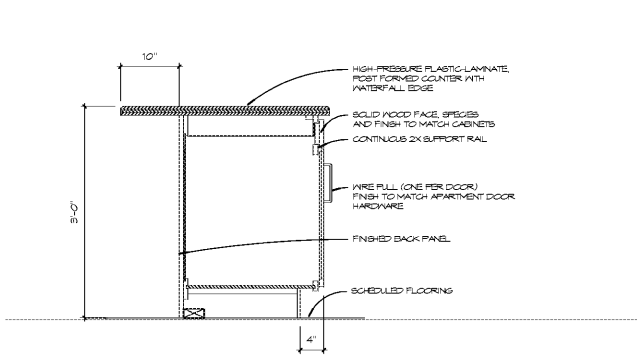


8 DETAIL SECTION AT KITCHEN ISLAND
SCALE 1" = 1'-0"

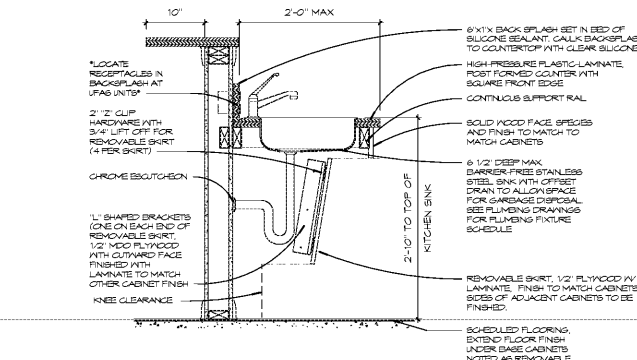


10 DETAIL SECTION AT UFAS SINK
SCALE 1" = 1'-0"

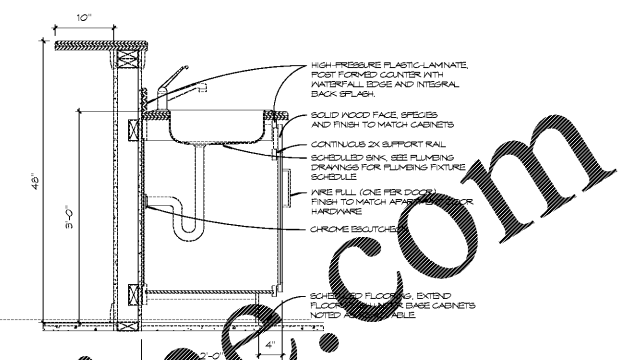


11 DETAIL SECTION AT KITCHEN SINK
SCALE 1" = 1'-0"

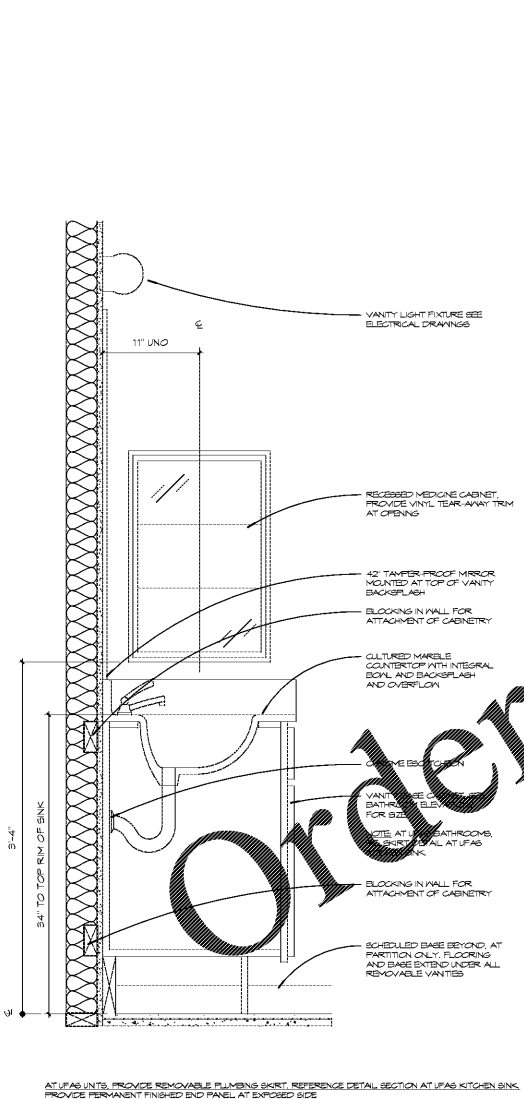


25 DETAIL SECTION AT VANITY
SCALE 1 1/2" = 1'-0"

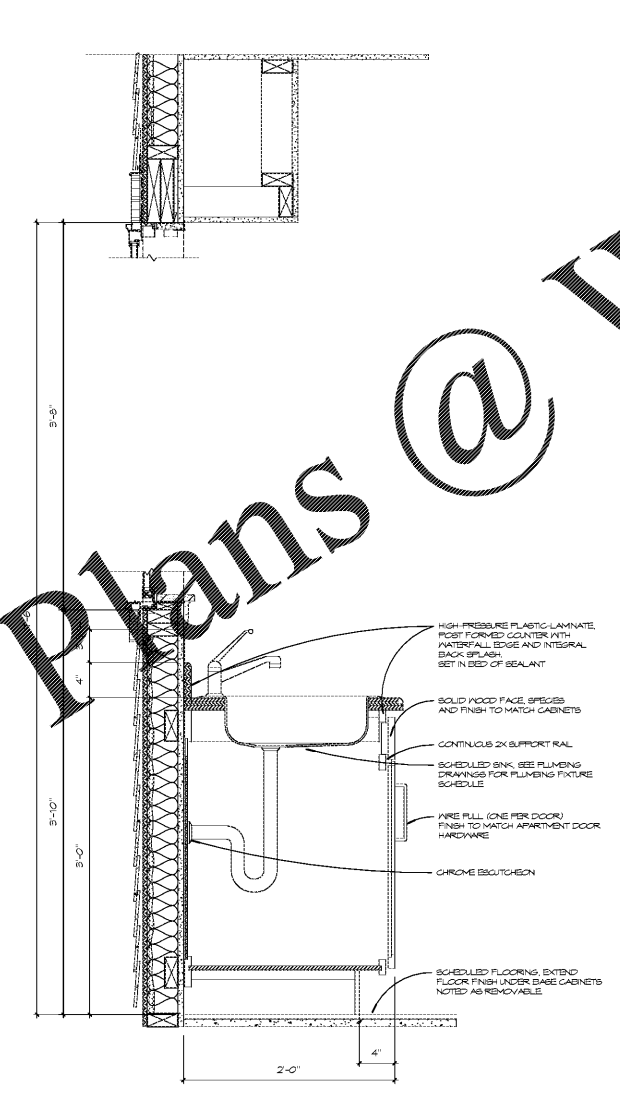

26 DETAIL SECTION AT KITCHEN WINDOW SINK
SCALE 1 1/2" = 1'-0"

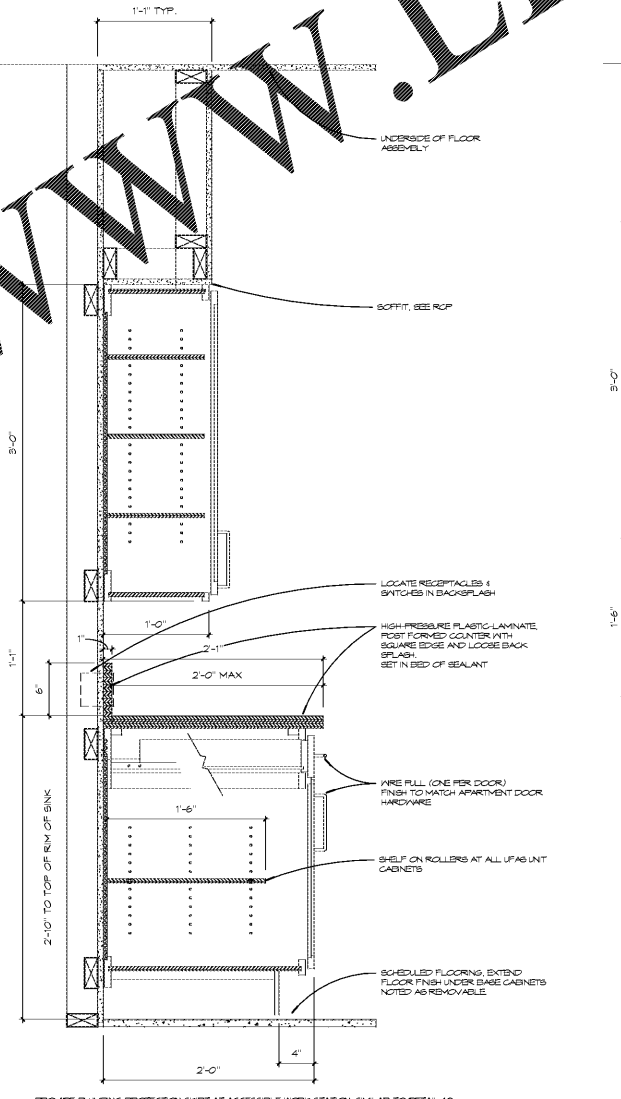

28 DETAIL SECTION AT UFAS KITCHEN CABINETS
SCALE 1 1/2" = 1'-0"

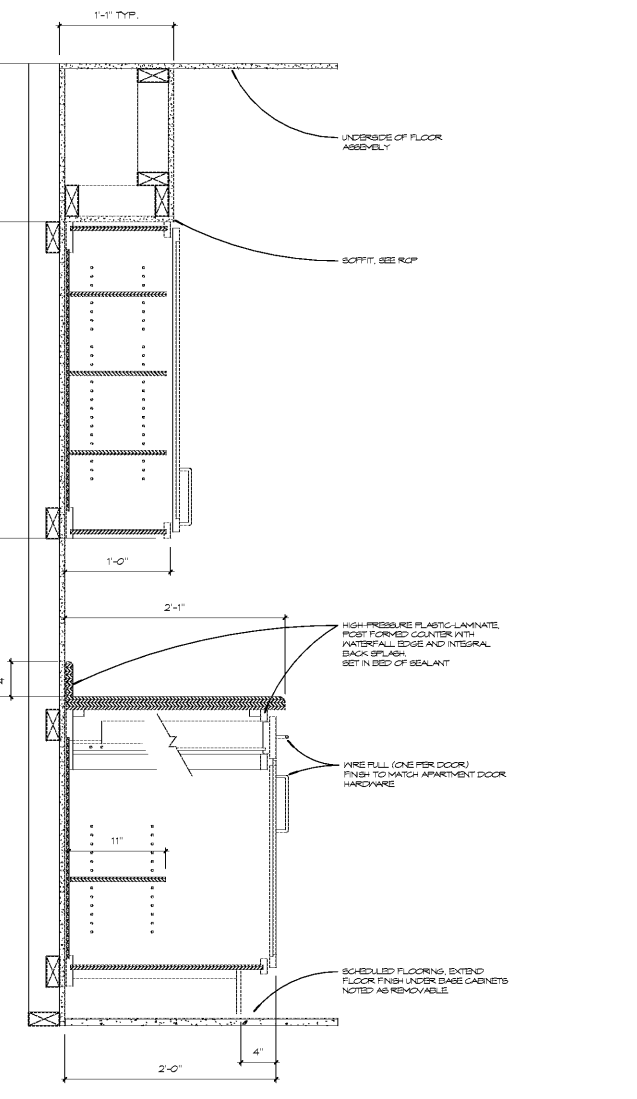

29 DETAIL SECTION AT KITCHEN CABINETS
SCALE 1 1/2" = 1'-0"

Order Plans @

WWW.LDKLINE.COM