




1 2 HR FIREWALL - AT STAGGERED EXT  
SCALE 1 1/2" = 1'-0"

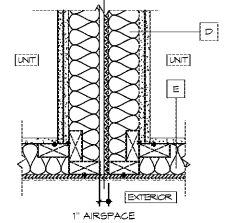


7 2 HR FIREWALL WALL AT EXT  
SCALE 1 1/2" = 1'-0"

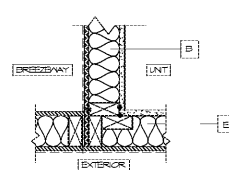


13 1 HR BARRIER - BREEZEWAY AT EXT  
SCALE 1 1/2" = 1'-0"

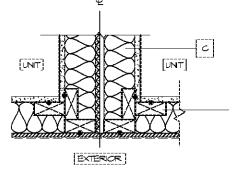


19 1 HR PARTITION - UNIT DEMISING AT EXT WALL  
SCALE 1 1/2" = 1'-0"

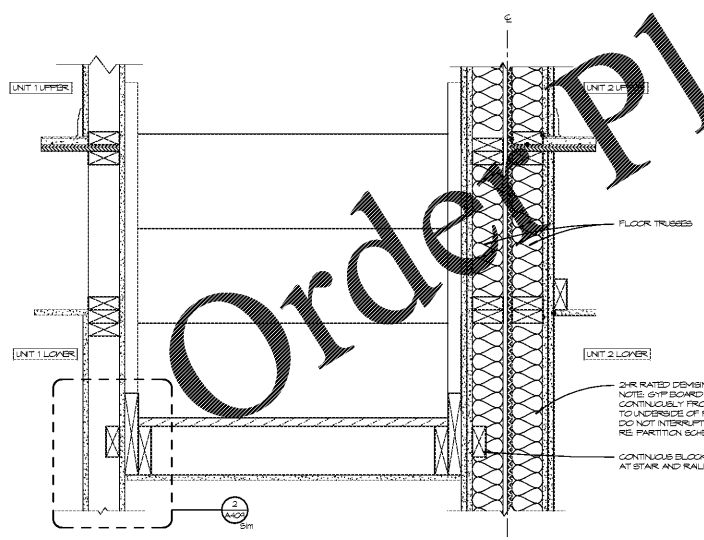


25 STAIR CROSS SECTION AT 2HR FIRE WALL  
SCALE 1 1/2" = 1'-0"

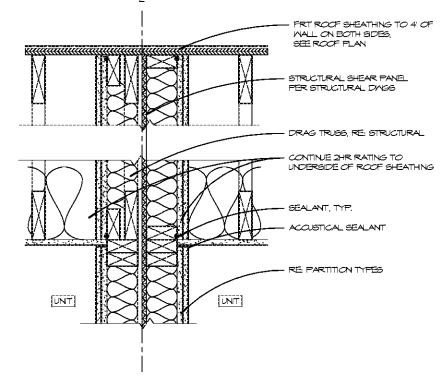


14 2HR FIREWALL - TOP TERMINATION  
SCALE 1 1/2" = 1'-0"

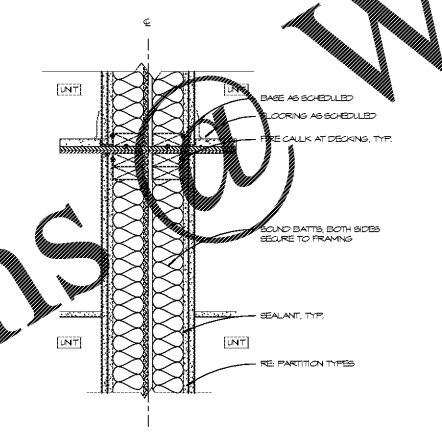


20 SECTION - 2HR FIREWALL  
SCALE 1 1/2" = 1'-0"

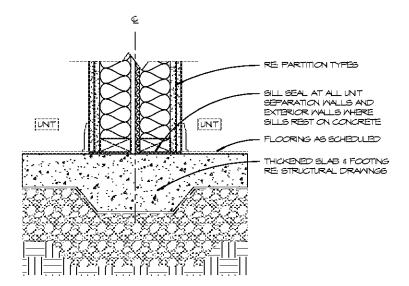


26 FOUNDATION AT 2HR FIRE WALL AT TOWNHOMES  
SCALE 1 1/2" = 1'-0"

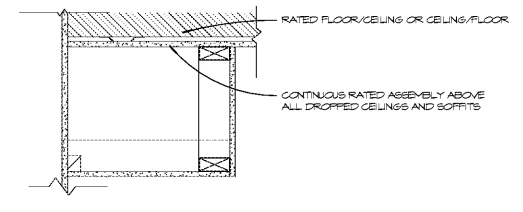


10 TYPICAL SOFFIT DETAIL  
SCALE 1 1/2" = 1'-0"

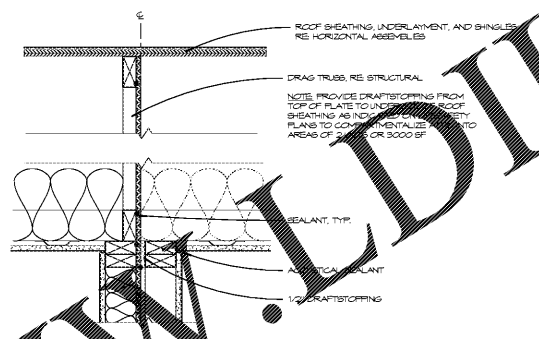


16 1HR PARTITION AT UNIT DEMISING - TOP TERMINATION  
SCALE 1 1/2" = 1'-0"

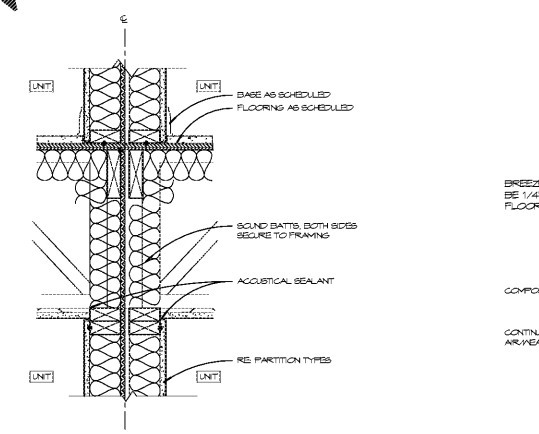


22 SECTION - 1HR PARTITION AT UNIT DEMISING  
SCALE 1 1/2" = 1'-0"

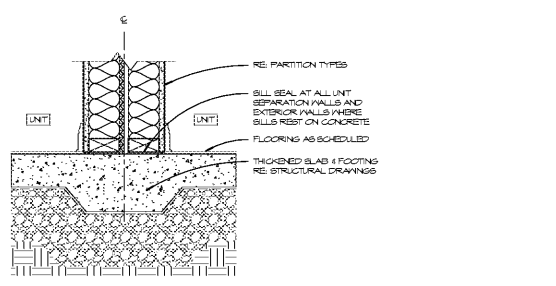


28 FOUNDATION - 1HR PARTITION AT UNIT DEMISING  
SCALE 1 1/2" = 1'-0"

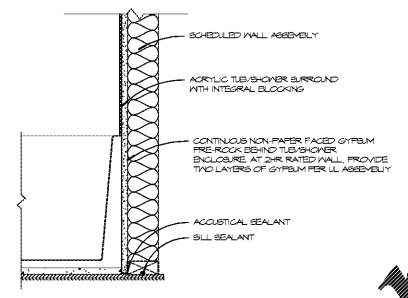


11 CONT. TYP AT TUB/SHOWER ENCLOSURE  
SCALE 1 1/2" = 1'-0"

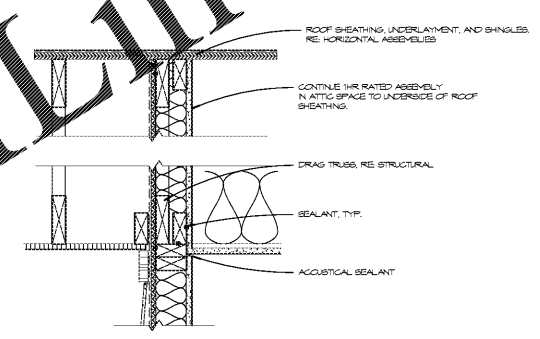

17 1 HR BARRIER AT BREEZEWAY - TOP TERMINATION  
SCALE 1 1/2" = 1'-0"

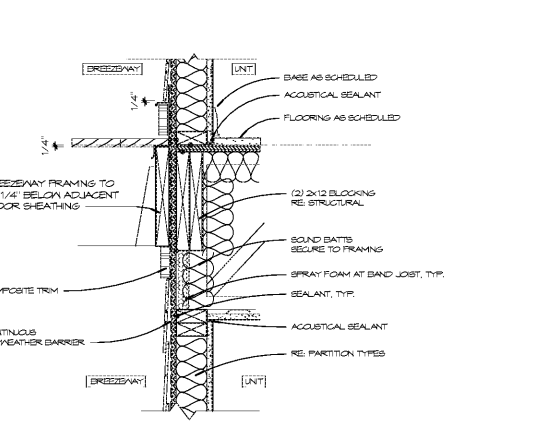

23 SECTION - 1HR BARRIER AT BREEZEWAY  
SCALE 1 1/2" = 1'-0"

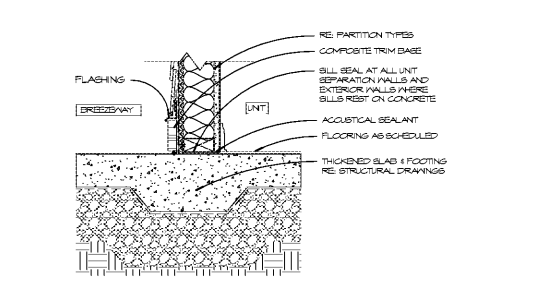

29 FOUNDATION - 1HR BARRIER AT BREEZEWAY WALL  
SCALE 1 1/2" = 1'-0"



Architecture Planning Interiors Research  
50 South B.B. King Boulevard  
Memphis, Tennessee 38103  
Telephone 901 521 1440  
Fax 901 525 2760  
E-mail info@lrk.com


Client:  
**McCormack Baron Salazar**

720 Olive St Suite 2500  
St. Louis, MO 63101

Date	Issued / Revised
3/16/2020	50% CONSTRUCTION DOCS
5/18/2020	80% CONSTRUCTION DOCS
7/13/2020	PERMIT SUBMISSION

TYPE	ADDRESS
TYPE G2	442, 444, 446, 448 RATLIFF LANE 324, 236, 238, 330 SHAWNEE PLACE
TYPE 1A	378, 448 VANCE AVE 346, 364 FOOTES LANE 388 S DANNY THOMAS BLVD
TYPE 1C	368, 481 VANCE AVE 378 SHAWNEE PLACE
TYPE 1A	321 SHAWNEE PLACE 450, 390 FOOTES LANE 345 S DANNY THOMAS BLVD
TYPE 1A	402, 406 FOOTES LANE

©2020 LRK Inc.  
Drawings, written material, and design concepts shall not be used or reproduced in whole or part in any form or format without prior written consent of LRK Inc. Do not scale drawings. Use given dimensions only. If not shown, verify correct dimensions with the Architect. Contractor shall check and verify all dimensions and conditions of job site.

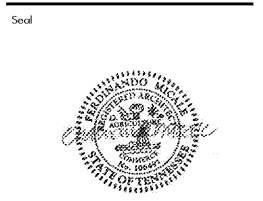

LRK Project Number: 01.15100.43

Project Name:  
**South City CNI Phase 4**  
Memphis TN

Drawing Name:  
**FIRE SEPARATION & DRAFTSTOPPING DETAILS**

Drawn By: ADB  
Checked By: HJL

A501