




7 BREEZEWAY CANOPY FRAMING  
SCALE 1 1/2" = 1'-0"

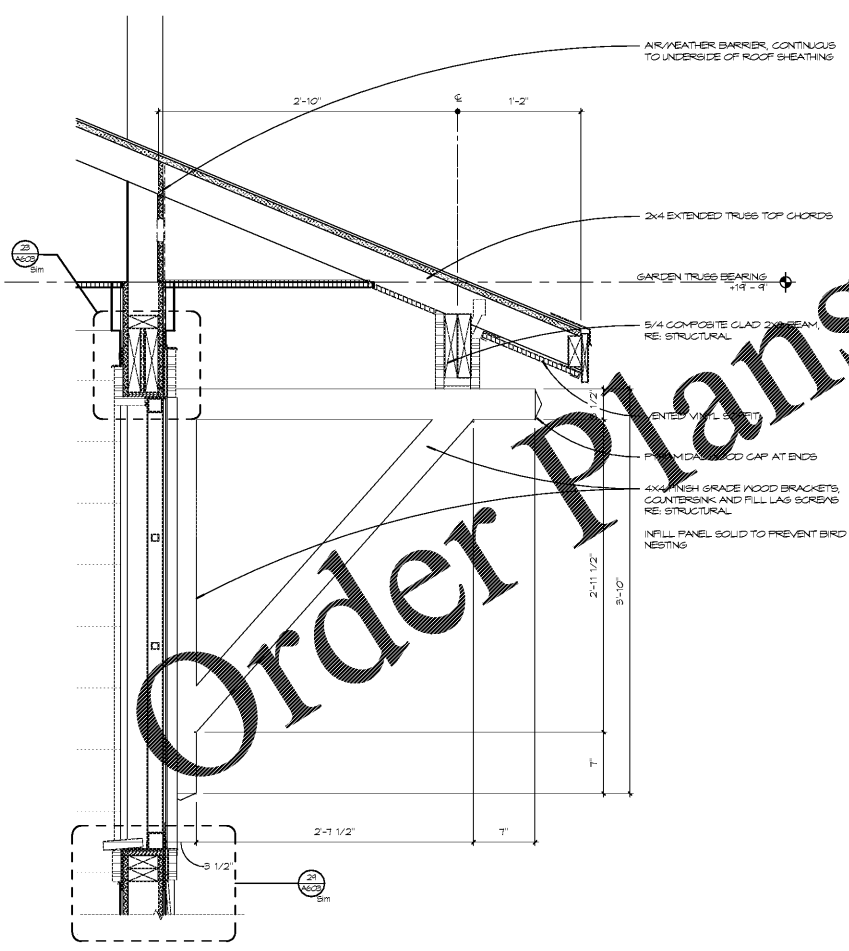


25 IC/LA ROOF OVERHANG DETAIL  
SCALE 1 1/2" = 1'-0"

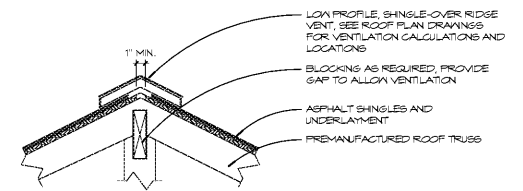


3 RIDGE VENT  
SCALE 1 1/2" = 1'-0"

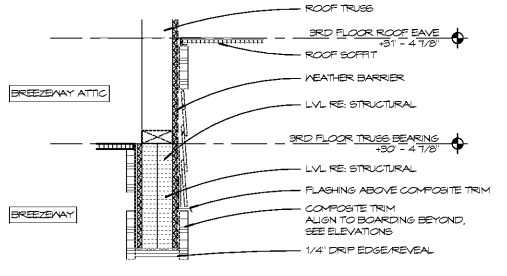


9 EAVE DETAIL REAR BREEZEWAY  
SCALE 1 1/2" = 1'-0"

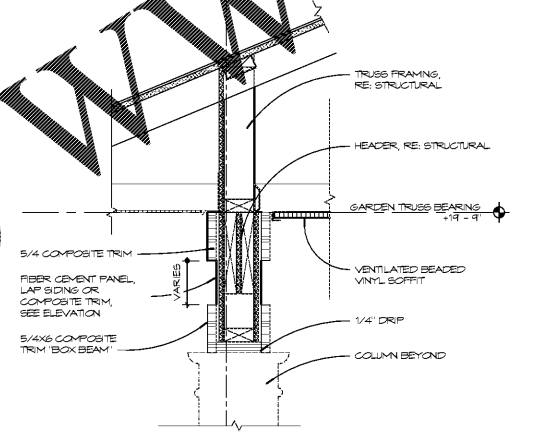


21 BALCONY ROOF FRAMING  
SCALE 1 1/2" = 1'-0"

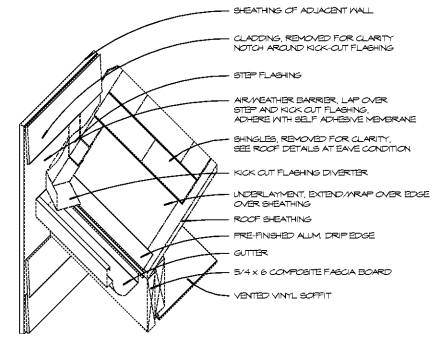


27 KICK-OUT FLASHING  
SCALE 1 1/2" = 1'-0"

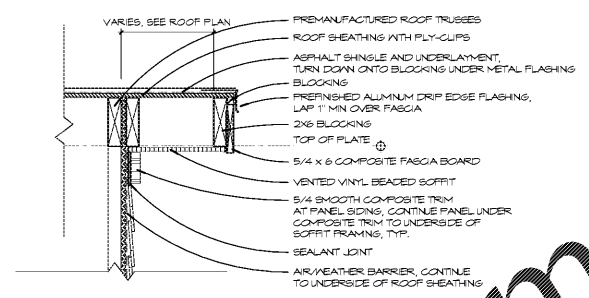


11 ROOF RAKE DETAIL  
SCALE 1 1/2" = 1'-0"

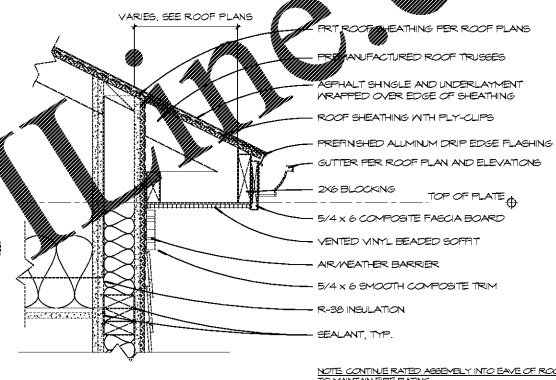

17 ROOF EAVE AT 2HR RATED WALL  
SCALE 1 1/2" = 1'-0"

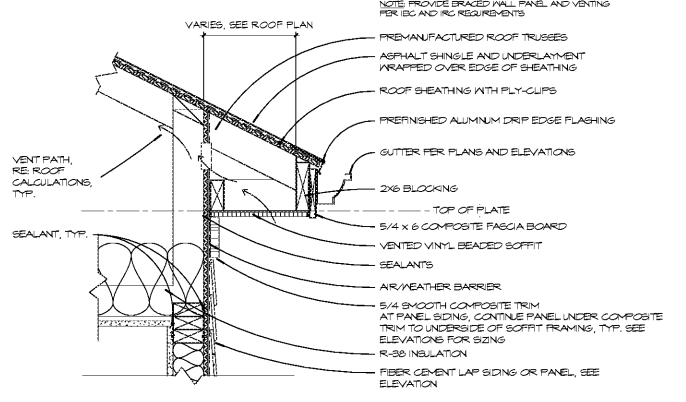

23 ROOF EAVE AT FIBER CEMENT  
SCALE 1 1/2" = 1'-0"

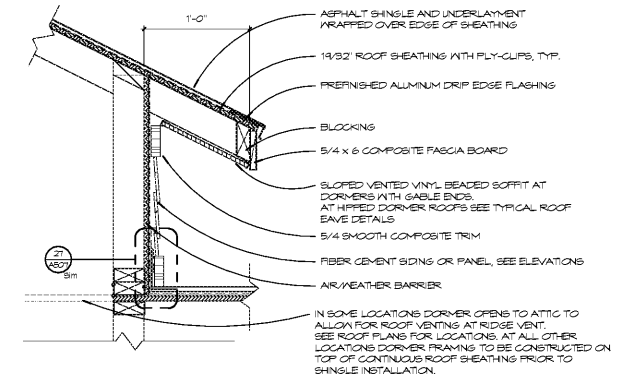

29 ROOF EAVE AT DORMER  
SCALE 1 1/2" = 1'-0"



Looney Ricks Kiss

Architecture Planning Interiors Research  
50 South B.B. King Boulevard  
Memphis, Tennessee 38103  
Telephone 901 521 1440  
Fax 901 525 2760  
E-mail info@lrk.com

Client:  
**McCormack Baron Salazar**

720 Olive St Suite 2500  
St. Louis, MO 63101

Issues and Revisions

Date	Issued / Revised
3/16/2020	50% CONSTRUCTION DOCS
5/18/2020	80% CONSTRUCTION DOCS
7/13/2020	PERMIT SUBMISSION

BUILDING ADDRESSES

TYPE	ADDRESS
TYPE G-2	342, 444, 446, 448 RATLIFF LANE 324, 236, 238, 330 SHAWMEL PLACE
TYPE B-A	378, 448 VANCE AVE 316, 304 FORTUNE LANE 398 S DANNY THOMAS BLVD
TYPE L-C	368, 491 VANCE AVE 378 SHAWMEL PLACE
TYPE L-A	321 SHAWMEL PLACE 450, 390 FORTUNE LANE 315 S DANNY THOMAS BLVD
TYPE M-A	402, 406 FORTUNE LANE

©2020 LRK Inc.  
Drawings, written material, and design concepts shall not be used or reproduced in whole or part in any form or format without prior written consent of LRK Inc. Do not scale drawings. Use given dimensions only. If not shown, verify correct dimensions with the Architect. Contractor shall check and verify all dimensions and conditions of job site.

Seal



LRK Project Number: 01.15100.43

Project Name:  
**South City CNI Phase 4**  
Memphis TN

Drawing Name:  
**ROOF DETAILS**

Drawn By: ADB  
Checked By: HJL

**A507**

Order Plans

@

WWW.LRKLIDLINE.COM