



NOTE: PROVIDE 5/4"X4" COMPOSITE TRIM AROUND LOUVERS. RE: ELEVATIONS
PROVIDE METAL INSECT SCREENS BEHIND ALL LOUVERS

LOUVER LEGEND
SCALE: 1/2" = 1'-0"

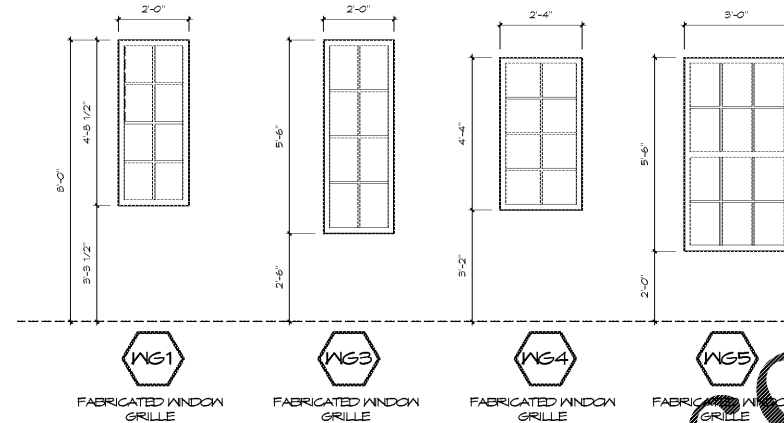


NOTE: GRILLES TO BE GALVANIZED, WELDED, AND PAINTED H66 CONFIGURED TO MATCH APPEARANCE OF WINDOW FRAMES. RE: ELEVATIONS
FRAME TO BE H66 2X2X145, MUNTINS TO BE H66 1X1X145


WINDOW GRILLE LEGEND
SCALE: 1/2" = 1'-0"

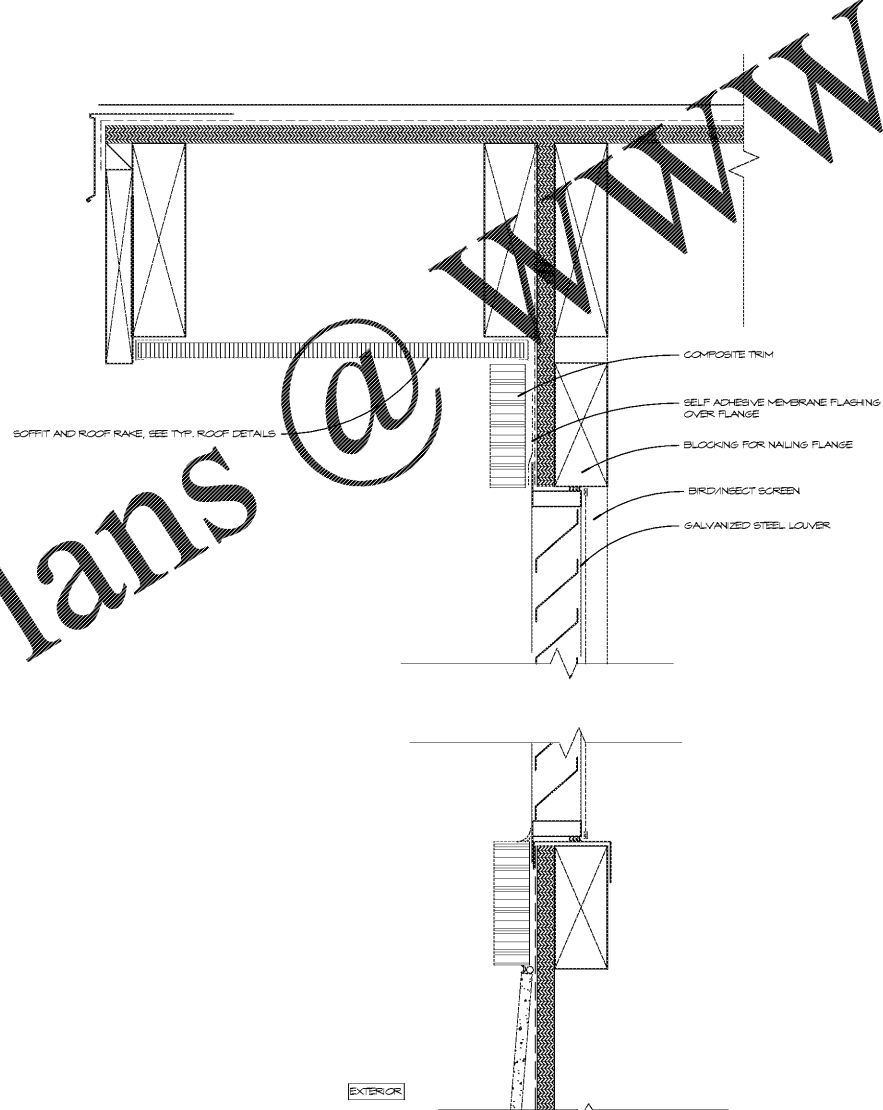

LOUVER SECTION
SCALE: 6" = 1'-0"

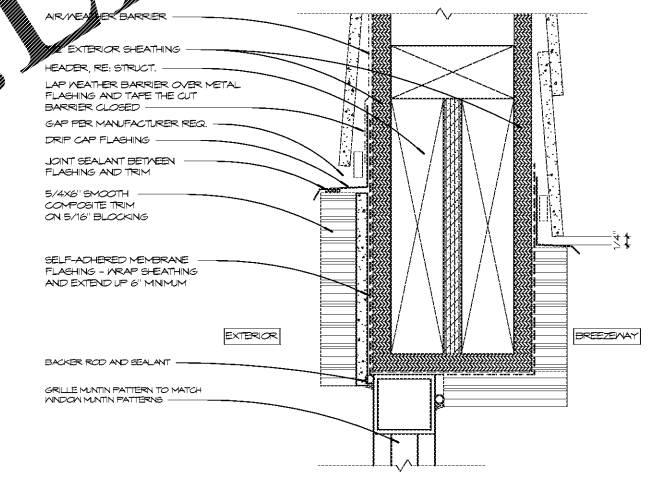

GRILLE HEAD AT FIBER CEMENT
SCALE: 6" = 1'-0"

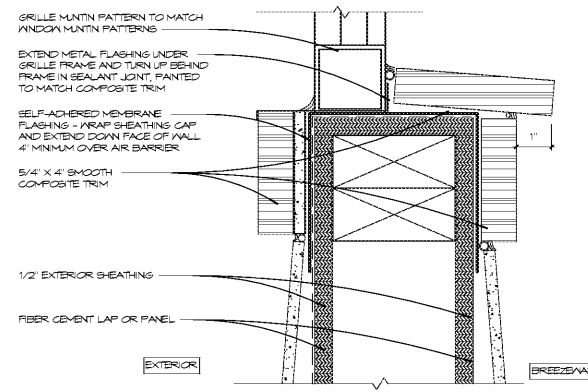

GRILLE SILL AT FIBER CEMENT
SCALE: 6" = 1'-0"

Order Plans @

WWW.LDILine.com



Architecture Planning Interiors Research
50 South B.B. King Boulevard
Memphis, Tennessee 38103
Telephone 901 521 1440
Fax 901 525 2760
E-mail info@lkr.com

Client:
McCormack Baron Salazar

720 Olive St Suite 2500
St. Louis, MO 63101

Issues and Revisions

Date	Issued / Revised
3/16/2020	50% CONSTRUCTION DOCS
5/18/2020	80% CONSTRUCTION DOCS
7/13/2020	PERMIT SUBMISSION

BUILDING ADDRESSES

TYPE G-2	342, 444, 446, 448 RATLIFF LANE 324, 236, 238, 330 SHAWMEL PLACE
TYPE L-1A	378, 448 VANCE AVE 348, 364 FOOT LANE 388 S DANNY THOMAS BLVD
TYPE L-1C	368, 481 VANCE AVE 378 SHAWMEL PLACE
TYPE L-1A	321 SHAWMEL PLACE 450, 380 FOOT LANE 348 S DANNY THOMAS BLVD
TYPE L-1A	402, 406 FOOT LANE

©2020 LRK, Inc.
Drawings, written material, and design concepts shall not be used or reproduced in whole or part in any form or format without prior written consent of LRK, Inc. Do not scale drawings. Use given dimensions only. If not shown, verify correct dimensions with the Architect. Contractor shall check and verify all dimensions and conditions at job site.

Seal



LRK Project Number: 01.15100.43

Project Name:
South City CNI Phase 4
Memphis TN

Drawing Name:
GRILLE AND LOUVER DETAILS

Drawn By: ADB
Checked By: HJU

A603