



1/4" = 1'-0"


5 TYPICAL SECURITY

2 TYPICAL KITCHEN OVEN VIEW

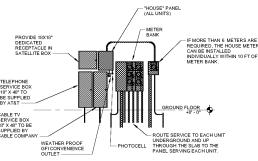



3 TYPICAL METER CENTER INSTALLATION

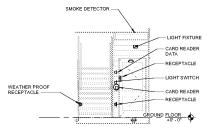


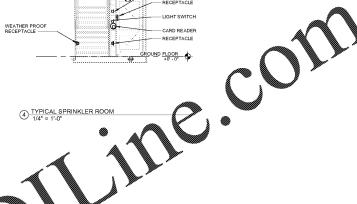


SECOND FLOOR CARD READER CARD READER DATA

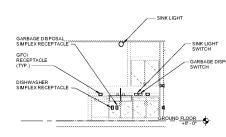

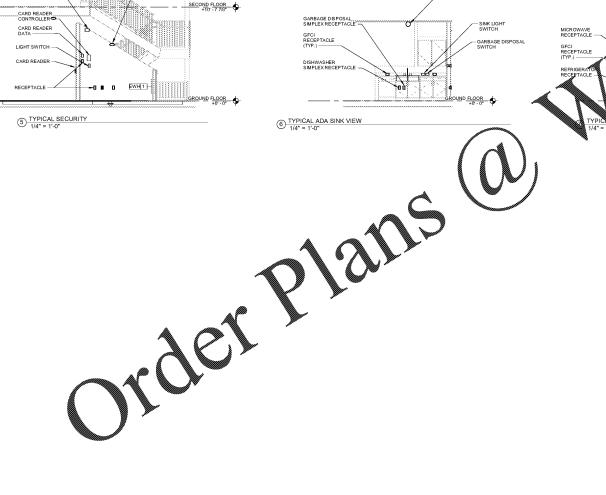

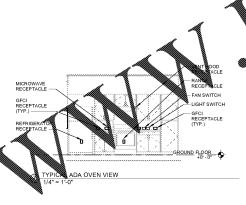

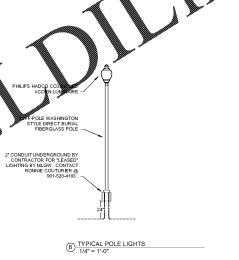

Looney Ricks Kiss

McCormack Baron Salazar

720 Olive St, Suite 2500

St. Louis, MO 63101

Issues and Revisions

Date Issued / Revised

1 03/16/2020 50% CONSTRUCTION DOCUMENTS
2 05/18/2020 80% CONSTRUCTION DOCUMENTS

BUILDING ADDRESSES

TYPE G-B 442, 444, 446, 448 RATLIFF LANE 324, 236, 238, 330 ISHMAEL PLACE



LRK Project Number:01.15100.42

Project Name:

South City CNI

Phase 4 Memphis TN

Drawing Name:

ELECTRICAL SECTIONS

Drawn By: RJH Checked By: RJH

E005