

SEAL:

BJARNE MADSEN, P.E.
FL. 58683

16733 W. BENDWIN LANE
ORLANDO, FLORIDA 32814
PH 407.282.4225
LIC. ES28029
PROJECT # IP20-08



FOR BIDDING ONLY
09/03/2020

NO. DATE REMARKS
REVISIONS




7-ELEVEN
STORE #41559

1245 S. VOLUSIA AVENUE
Orange City, FL 32763

PROJECT NO: 2019.0743
DATE: MARCH 20, 2020

S4.2
STRUCTURAL SECTIONS

CHECKED: BM DRAWN: RED

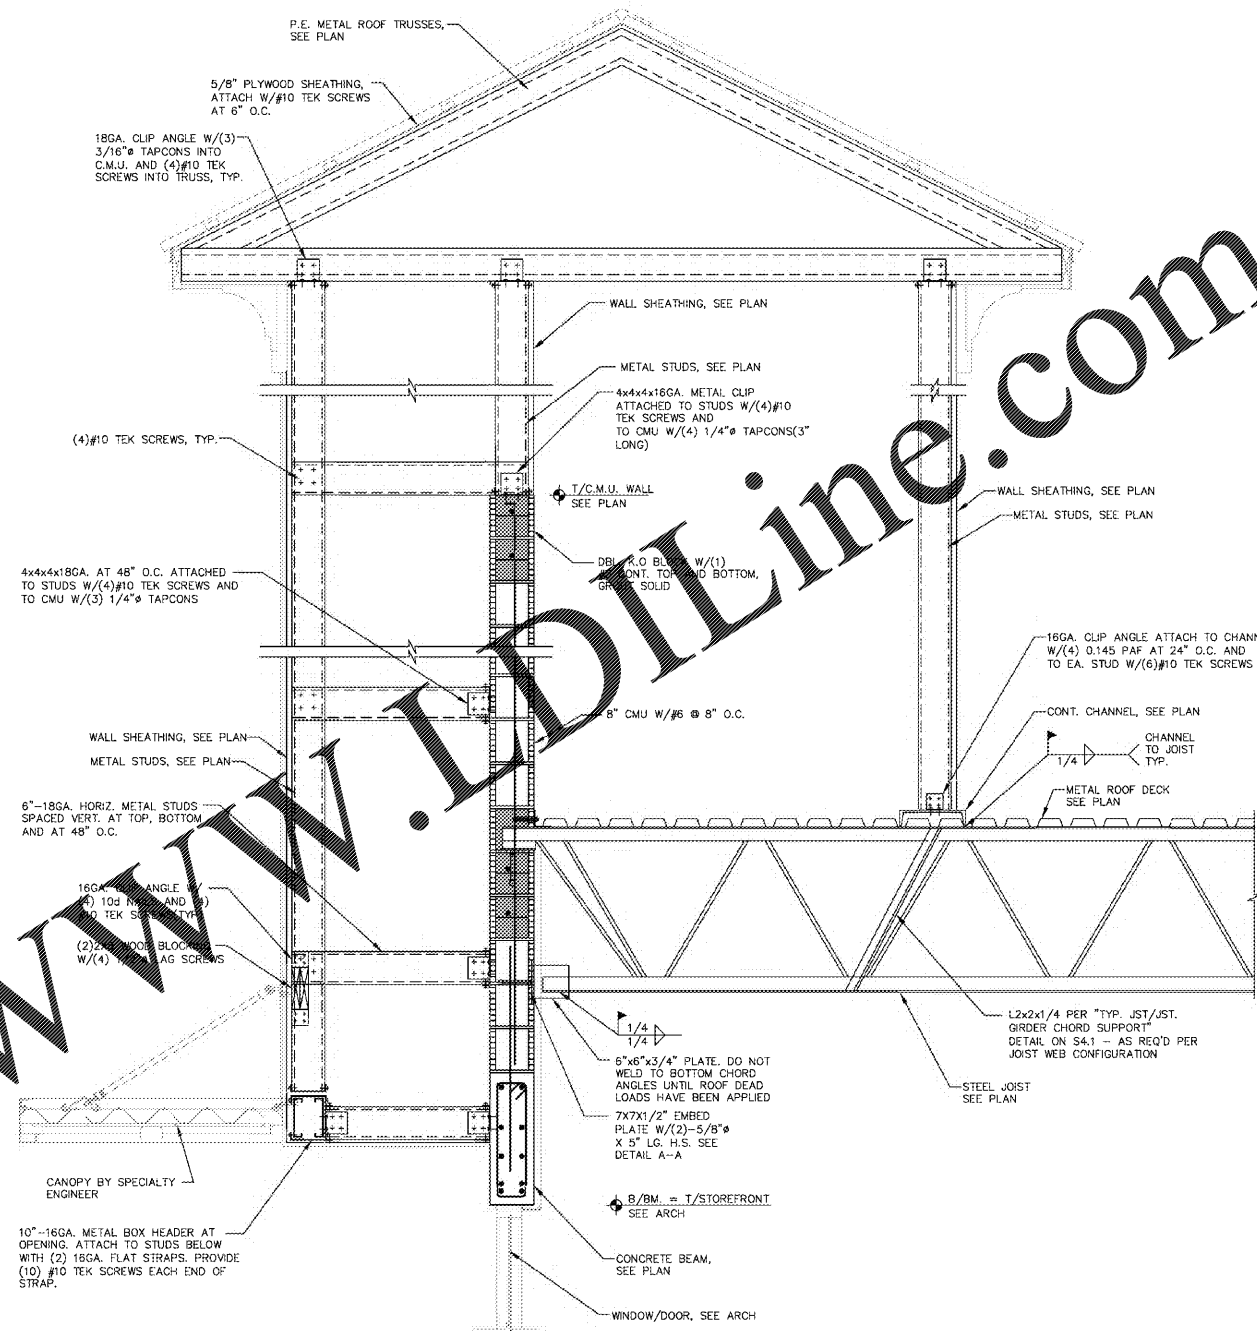

SECTION 1
3/4"=1'-0" S4.2

Order Plans @ WWW.IDIline.com

COPYRIGHT © 2020 INTERPLAN, LLC. RESERVES COPYRIGHT & OTHER RIGHTS RESERVING THESE DOCUMENTS TO THE ORIGINAL SITE OF PURCHASE FOR WHICH THEY WERE PREPARED. REPRODUCTIONS, CHANGES OR ASSIGNMENTS ARE PROHIBITED.