

NOE: VARIANCE REQUIRE FOR ADDITIONAL MONUMENT SIGN, CITY TO REVIEW FOR APPROVAL

**harbinger.**  
sign of the future

5300 Shad Road, Jacksonville, FL 32257 • 904.268.4681  
2301 Ohio Dr, Plano, TX, 32257 • 972.905.9450

www.harbingersign.com

CLIENT: 7-ELEVEN #41559 (I046381)

ADDRESS: VOLUSIA AVE & RHODE ISLAND AVE.  
ORANGE CITY, FL 32763

CONTACT: DPM: RCC;

SALES ASSOC.: Rick Guarino

PROJECT MGR: Stephanie Lopez

DESIGNER: Brandon Winebarger

SVE\_41559\_Q119648\_R3

F:\Customers\7-ELEVEN\Art\SVE\_I046381\_Q119648\_R3.CDR

Date	Rev.	Description
02.09.19	00	Original
03.17.20	01	Update with new building elevations
03.30.20	02	Update art with new site plan, elevations
08.31.20	03	Update with new site plan and make changes on realines

ZONING: CG

SQUARE FOOTAGE FORMULA

Code Information:

Allowed: 48.0 sqft

Proposed: 34.4 sqft

Height Information:

Allowed: 8'-0"

Proposed: 8'-0"

Set Back Information:

Allowed: 8'-0"

Proposed: 8'-0"

Landscape Information:

Proposed: 18


Landscaping: Overall size of the sign copy x .50 = the whole number of shrubs or ground over plants, rounded down to the nearest whole number. A minimum of two types of plants shall be utilized.

Colors and Materials: Sign colors and materials shall be complementary to the architectural character, colors, and materials of the primary structure and shall not be gaudy, loud, distracting, or of an unnatural nature or color.


Site Notes:

Customer Approval: \_\_\_\_\_ DATE: \_\_\_\_\_

Page: 5

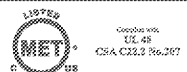

THE STRUCTURAL DESIGN CONFORMS TO THE FOLLOWING CODES AND SPECIFICATIONS:  
THE FLORIDA BUILDING CODE SIXTH EDITION (2017), THE AMERICAN INSTITUTE OF STEEL CONSTRUCTION (MANUAL OF STEEL CONSTRUCTION, 9TH EDITION), THE AMERICAN WELDING SOCIETY (AWS D1.1), THE AMERICAN CONCRETE INSTITUTE BUILDING CODE REQUIREMENTS FOR STRUCTURAL CONCRETE (ACI 308-14), THE SPECIFICATION FOR ALUMINUM STRUCTURES BY THE ALUMINUM ASSOCIATION (CURRENT EDITION).

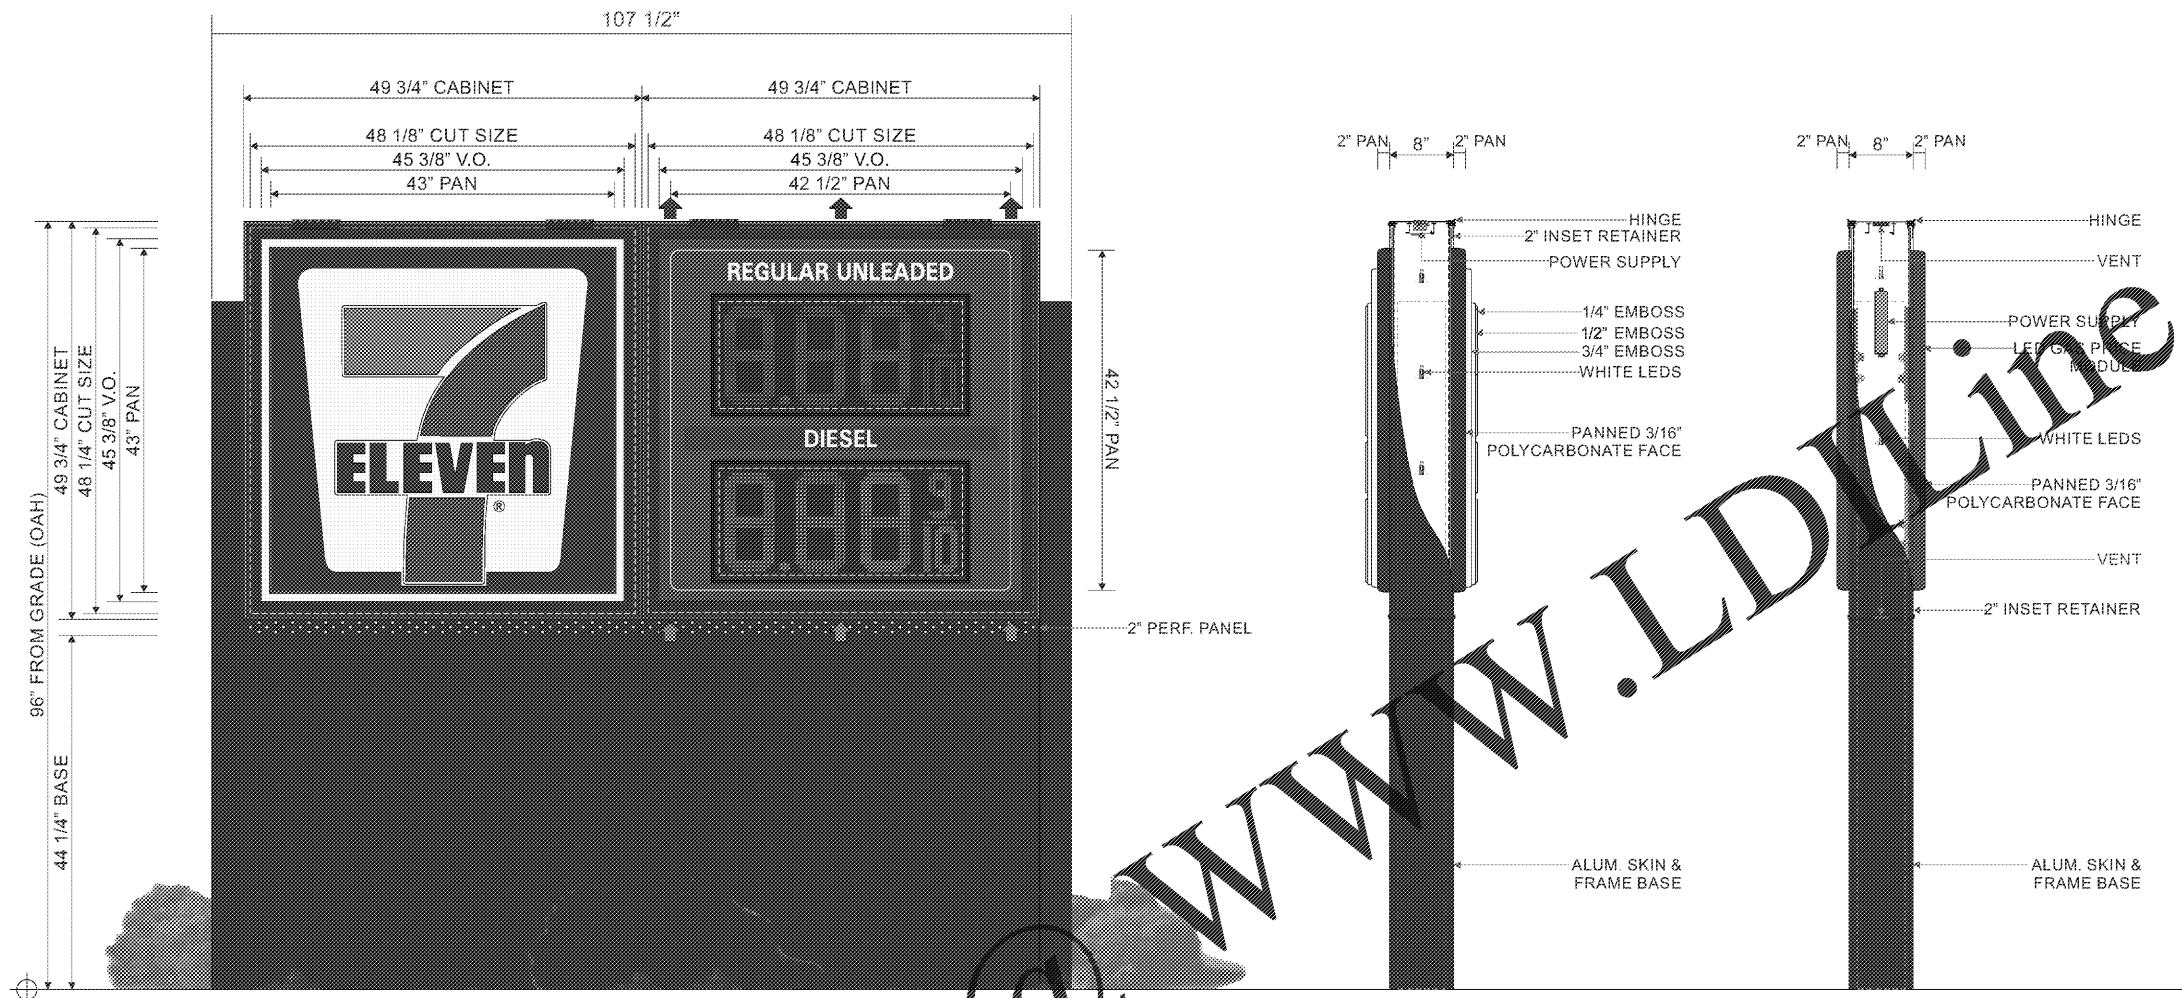

TWO (2) **MAIN ID (M16) CABINET:** D/F INTERNALLY ILLUMINATED "MAIN ID" SIGN CABINET, 3/16" THICK PAN FORMED & EMBOSSED WHITE POLYCARBONATE FACES W/ TRANSLUCENT VINYL GRAPHICS APPLIED FIRST SURFACE. 8" DEEP EXTRUDED ALUM. CABINET W/ 2" INSET HINGED RETAINERS TO BE PAINTED **DURANODIC BRONZE**. CABINET TO BE INTERNALLY ILLUMINATED W/ WHITE LEDS. 2" INSET RETAINERS TO BE HINGED ON BOTH SIDES OF CABINET.

TWO (2) **GAS PRICE (L16G2D) CABINET:** D/F DOUBLE PRODUCT DIESEL INTERNALLY ILLUMINATED SIGN CABINET W/ RED & GREEN LED DIGITS. 3/16" THICK PAN FORMED CLEAR POLYCARBONATE FACE. BACK SURFACED PMS 485 RED THEN PMS WHITE W/ 3M 3630-26 GREEN TRANSLUCENT VINYL & 3M 7725-12 BLACK VINYL TRIM AROUND LED WINDOW APPLIED SECOND SURFACE. 8" DEEP EXTRUDED ALUM. CABINET & 2" INSET RETAINERS ALL TO BE PAINTED **DURANODIC BRONZE**. CABINET TO BE INTERNALLY ILLUMINATED W/ WHITE LEDS. RETAINER TO BE HINGED ON BOTH SIDES OF THE CABINET.

PROVIDE CUSTOMER W/ CONTINUOUS 2" PERFORATED ALUM. PANEL ON BOTTOM OF MAIN-ID & GAS PRICE SIGN CABINETS W/ FRAMING FOR PROPER VENTILATION, PAINTED **DURANODIC BRONZE**. PROVIDE CUSTOMER ALUM. SKIN & FRAME BASE, PAINTED **DURANODIC BRONZE**.

PROVIDE CUSTOMER W/ PRICE VISION 2" DIGIT RED & GREEN LED MODULES.

7-ELEVEN VINYL SPECS: 3M 3630-44 ORANGE, 3M 3630-33 RED, 3M 3630-26 GREEN, 3M 7725-12 BLACK  
7-ELEVEN PAINT SPEC: PMS 485 RED & PMS WHITE

NOTE: VERTICAL STEEL SUPPORT & FOOTING TO BE SPECIFIED BY ENGINEERING & PROVIDED BY INSTALLER  
NOTE: MONUMENT SIGN CABINET TO HAVE AT LEAST 1" OF SPACE BELOW CABINET FOR VENTILATION.  
NOTE: LANDSCAPING REQUIRE AROUND THE MONUMENT PER CODE, LANDSCAPE TO BE PROVIDED BY CUSTOMER'S GC

7-ELEVEN LOGO  
DIMENSIONS:  
OAH: 39 3/4"  
OAL: 36 1/4"

SEP PRICE VISION LED UNITS:  
LED UNIT SIZE: 14.284" X 31.3"  
LED CHARACTER SIZE: 12.340"

Face View & Side Detail - M16 & L16G2D Monument Sign - Sign Type E

1/2" = 1'-0"

Display Square Footage (Cabinet): 34.4