


MONUMENT SIGN ELEVATION
SCALE: NTS

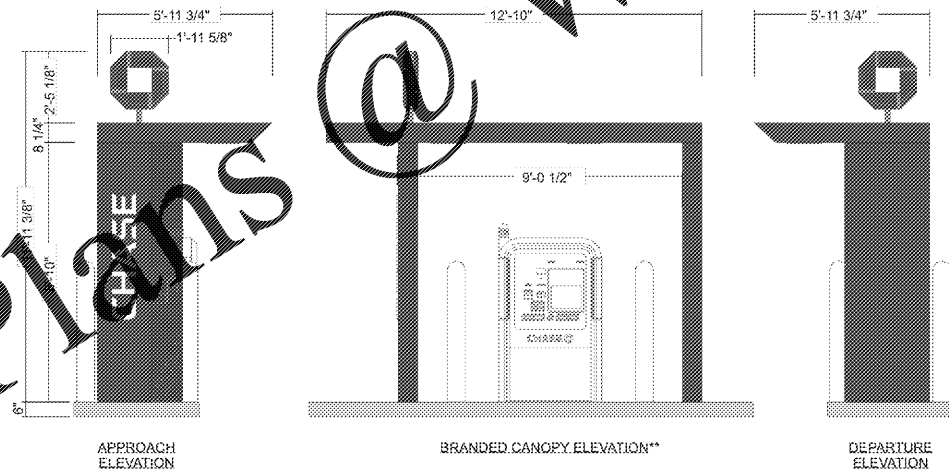

DRIVE-UP ATM ELEVATIONS
SCALE: NTS

Order Plans

WWW.LDILine.com

OWNERS:
ESTEL DEVELOPMENT LLC
763 NE 193RD TERRACE
MIAMI, FL 33179

DATE	NO.	DATE	SCALE	REVISION
8/14/20				

GERSHEN ASSOCIATES, P.A.
Architecture / Planning
Construction Consulting
9788 50th DISE HIGHWAY/ MANI, FLORIDA, 33106
(305) 861-7125
REGISTRATION NO. AA 0002786

SEAL
PAUL B. GERSHEN
STATE OF FLORIDA
REGISTERED ARCHITECT
#1001043

PROJECT LOCATION
ESTEL PLAZA
2890-2894 WEST BROWARD BLVD
FT LAUDERDALE, FLORIDA 33312
SHEET TITLE
MONUMENT SIGN & ATM ELEVATIONS

SHEET NO.
A2.3
JOB NO.
2020-002