



Order Plans @

www.adline.com

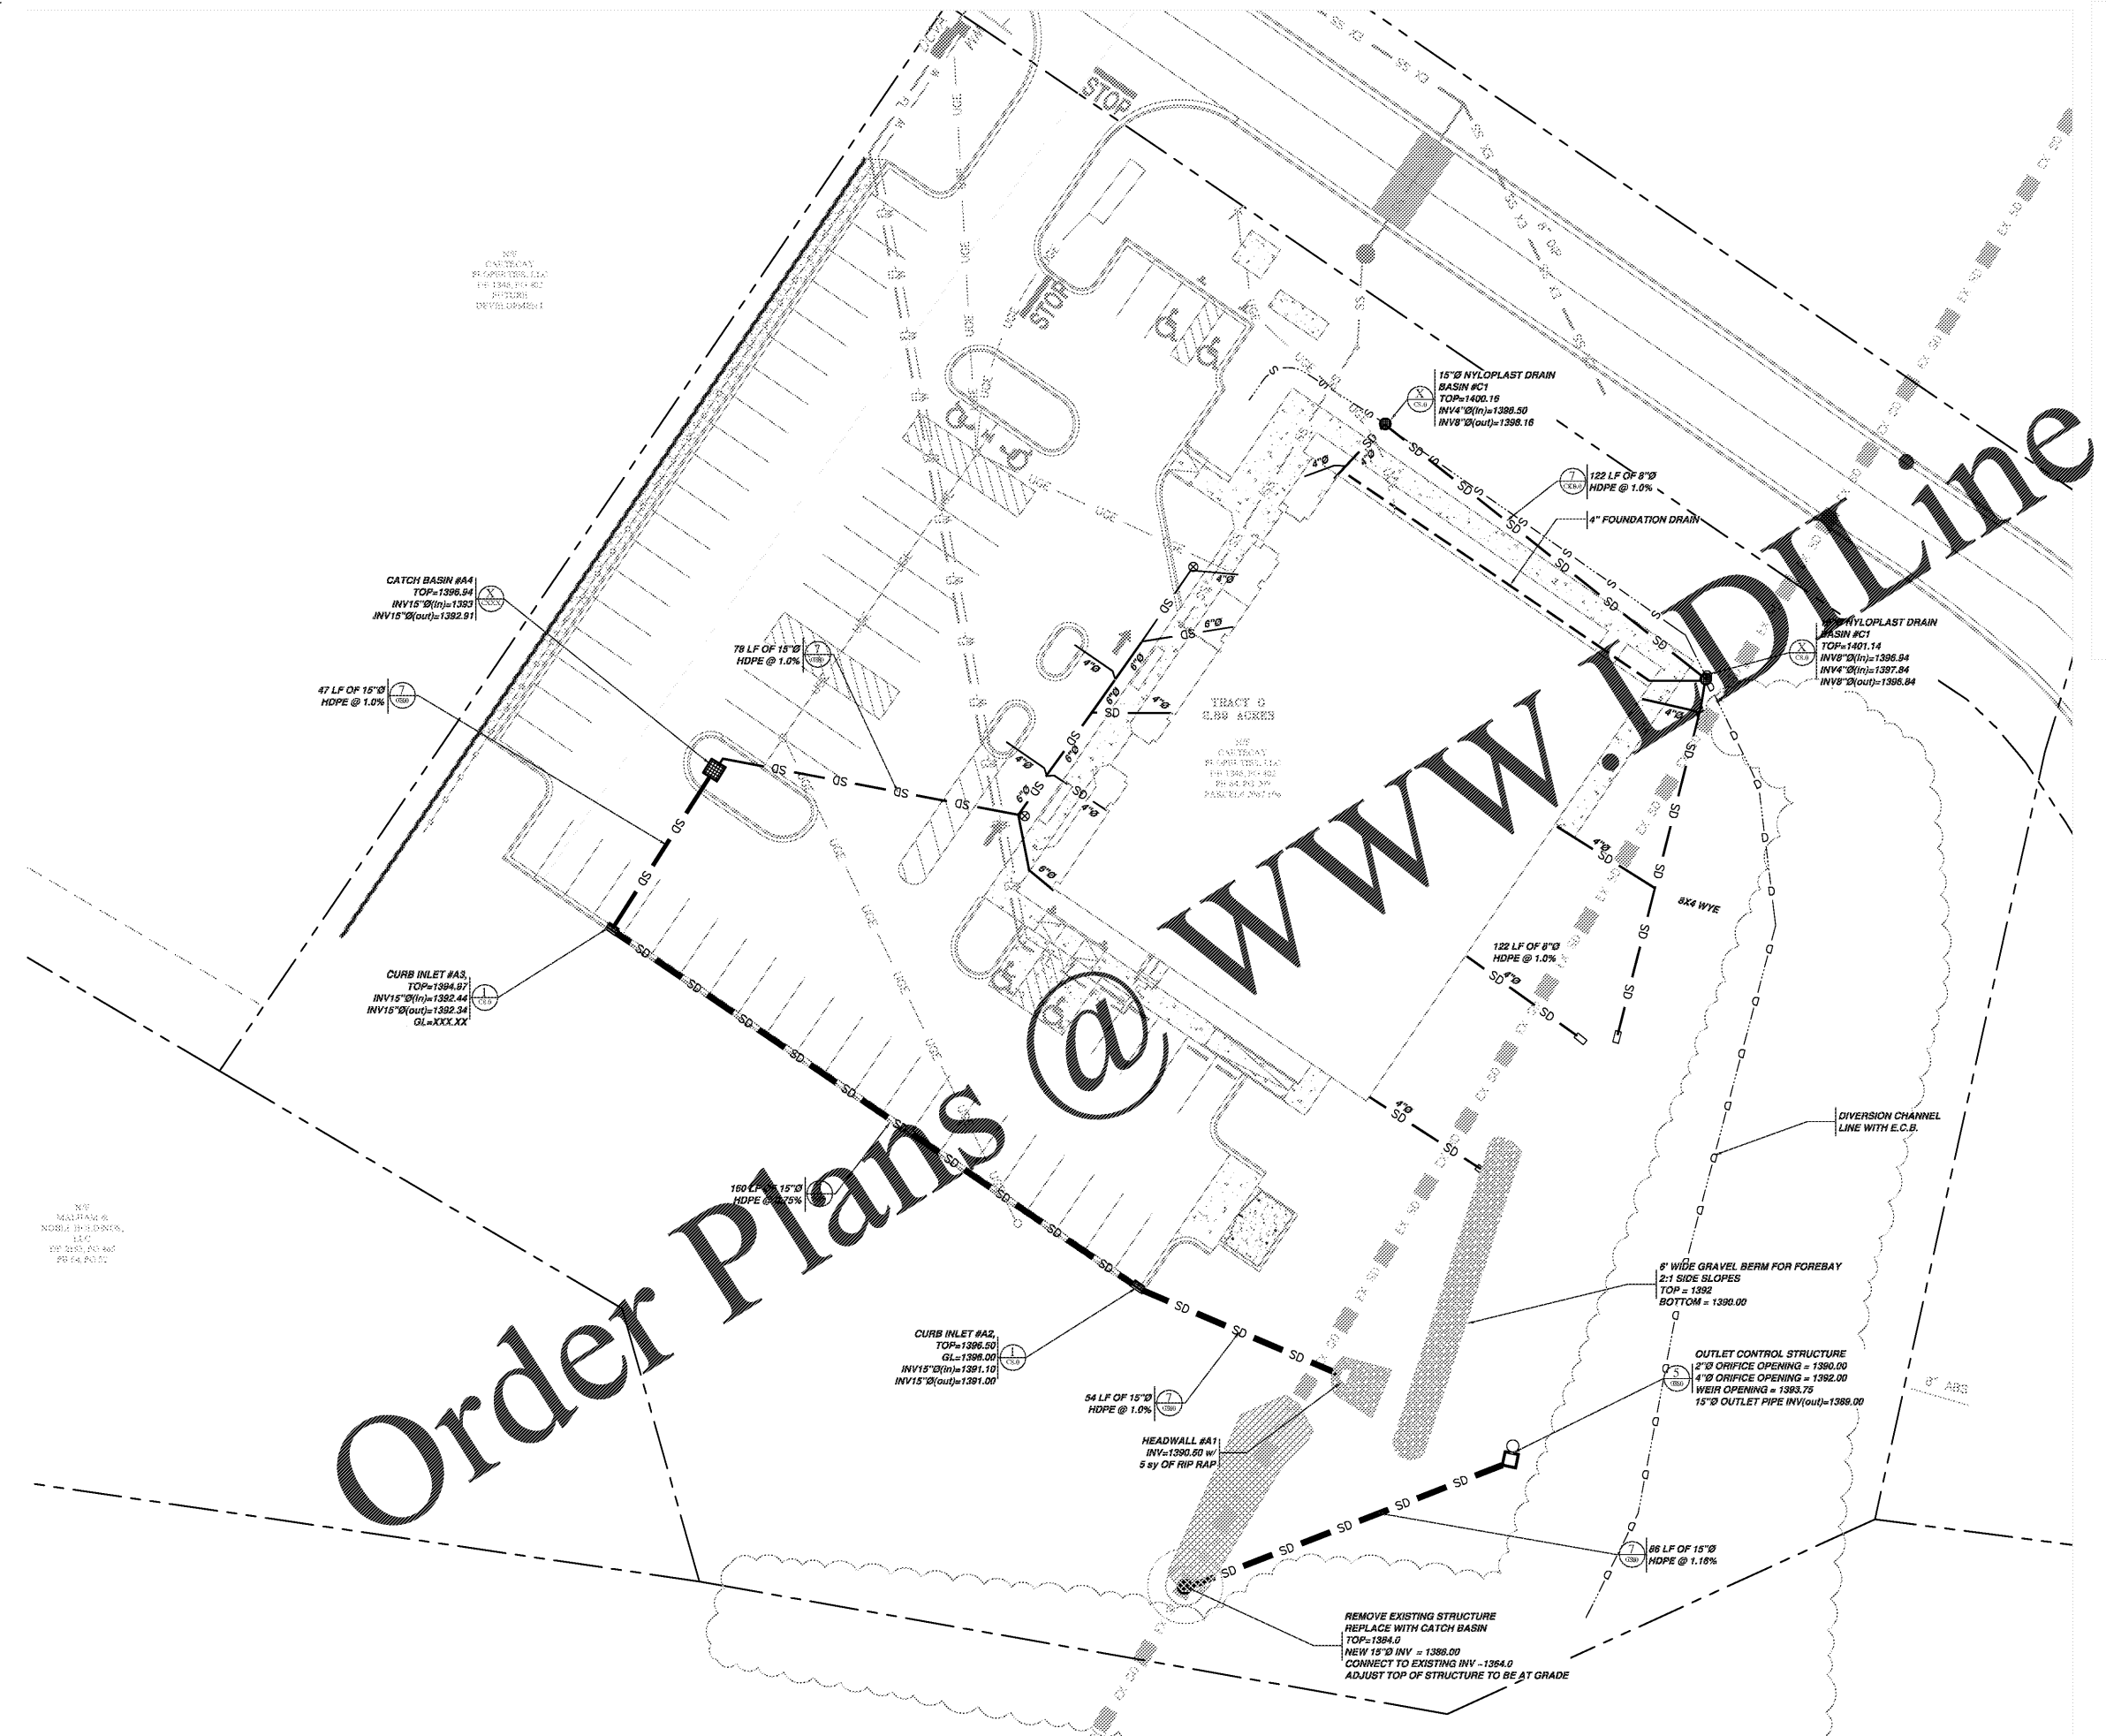

LEGEND	
---	Ex. 4" Pipe
---	Ex. 6" Pipe
---	Ex. 8" Pipe
---	Ex. 12" Pipe
---	Ex. 18" Pipe
Level II Design Professional
Certification #35390

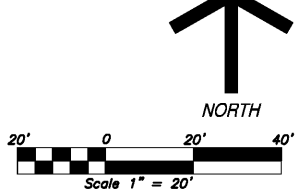

MA CIVIL CONTACT: JOSEPH PARKS, P.E.
DIRECT LINE: 423-664-1482

March Adams & Associates
310 Dodds Ave.
P.O. Box 3689
Chattanooga, Tennessee 37404
PH: (423)698-6675
MAA #: 20109

ISSUE DATES
09-04-2020

19-068 | D'WN | CKD
JP | MH

C3.2
SITE DRAINAGE PLAN

T:\2020\20109_Georgia Mtn Health Clinic, Ellijay GA\CIVIL\Dwgs\20109 CE Base.dwg, 9/3/2020 9:03:03 PM, DWG To PDF.pc3