




1 DETAIL
SCALE: NOT TO SCALE
EXPANSION JOINT

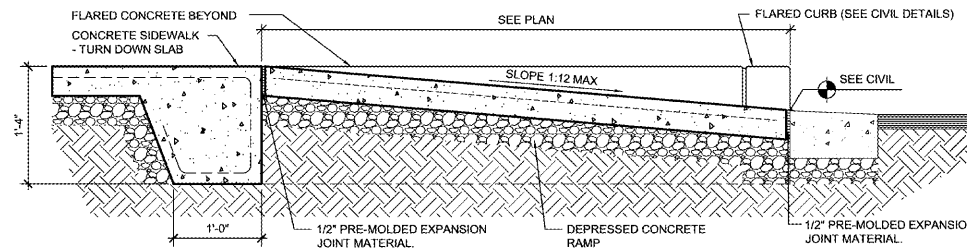


3 DETAIL SECTION
SCALE: 1" = 1'-0"
AT CURB RAMP

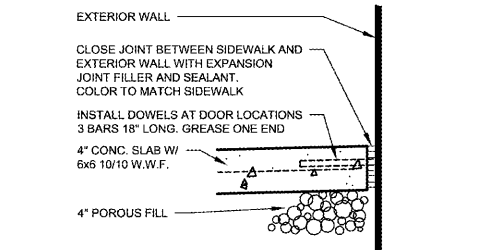


2 DETAIL
SCALE: NOT TO SCALE
SIDEWALK AT BUILDING

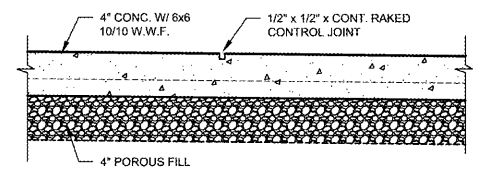


4 DETAIL
SCALE: NOT TO SCALE
CONTROL JOINT

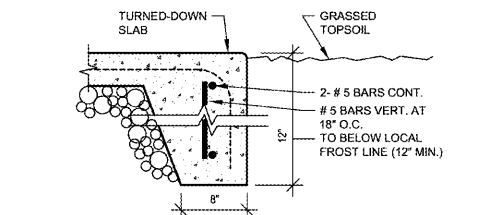


5 DETAIL
SCALE: NOT TO SCALE
AT SIDEWALK EDGE TO PLANTER

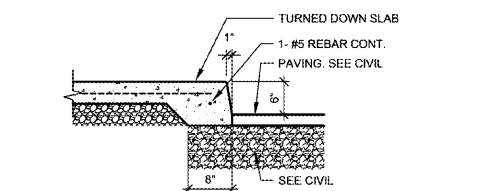

6 DETAIL
SCALE: NOT TO SCALE
AT SIDEWALK EDGE TO ROADWAY

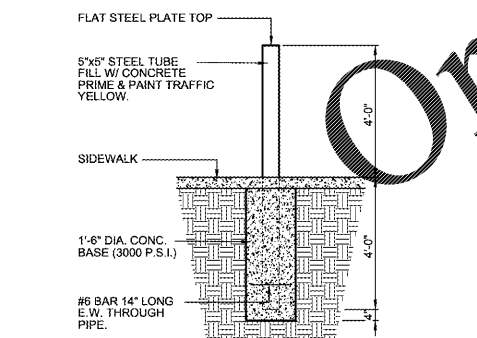

7 DETAIL
SCALE: NOT TO SCALE
AT BOLLARD

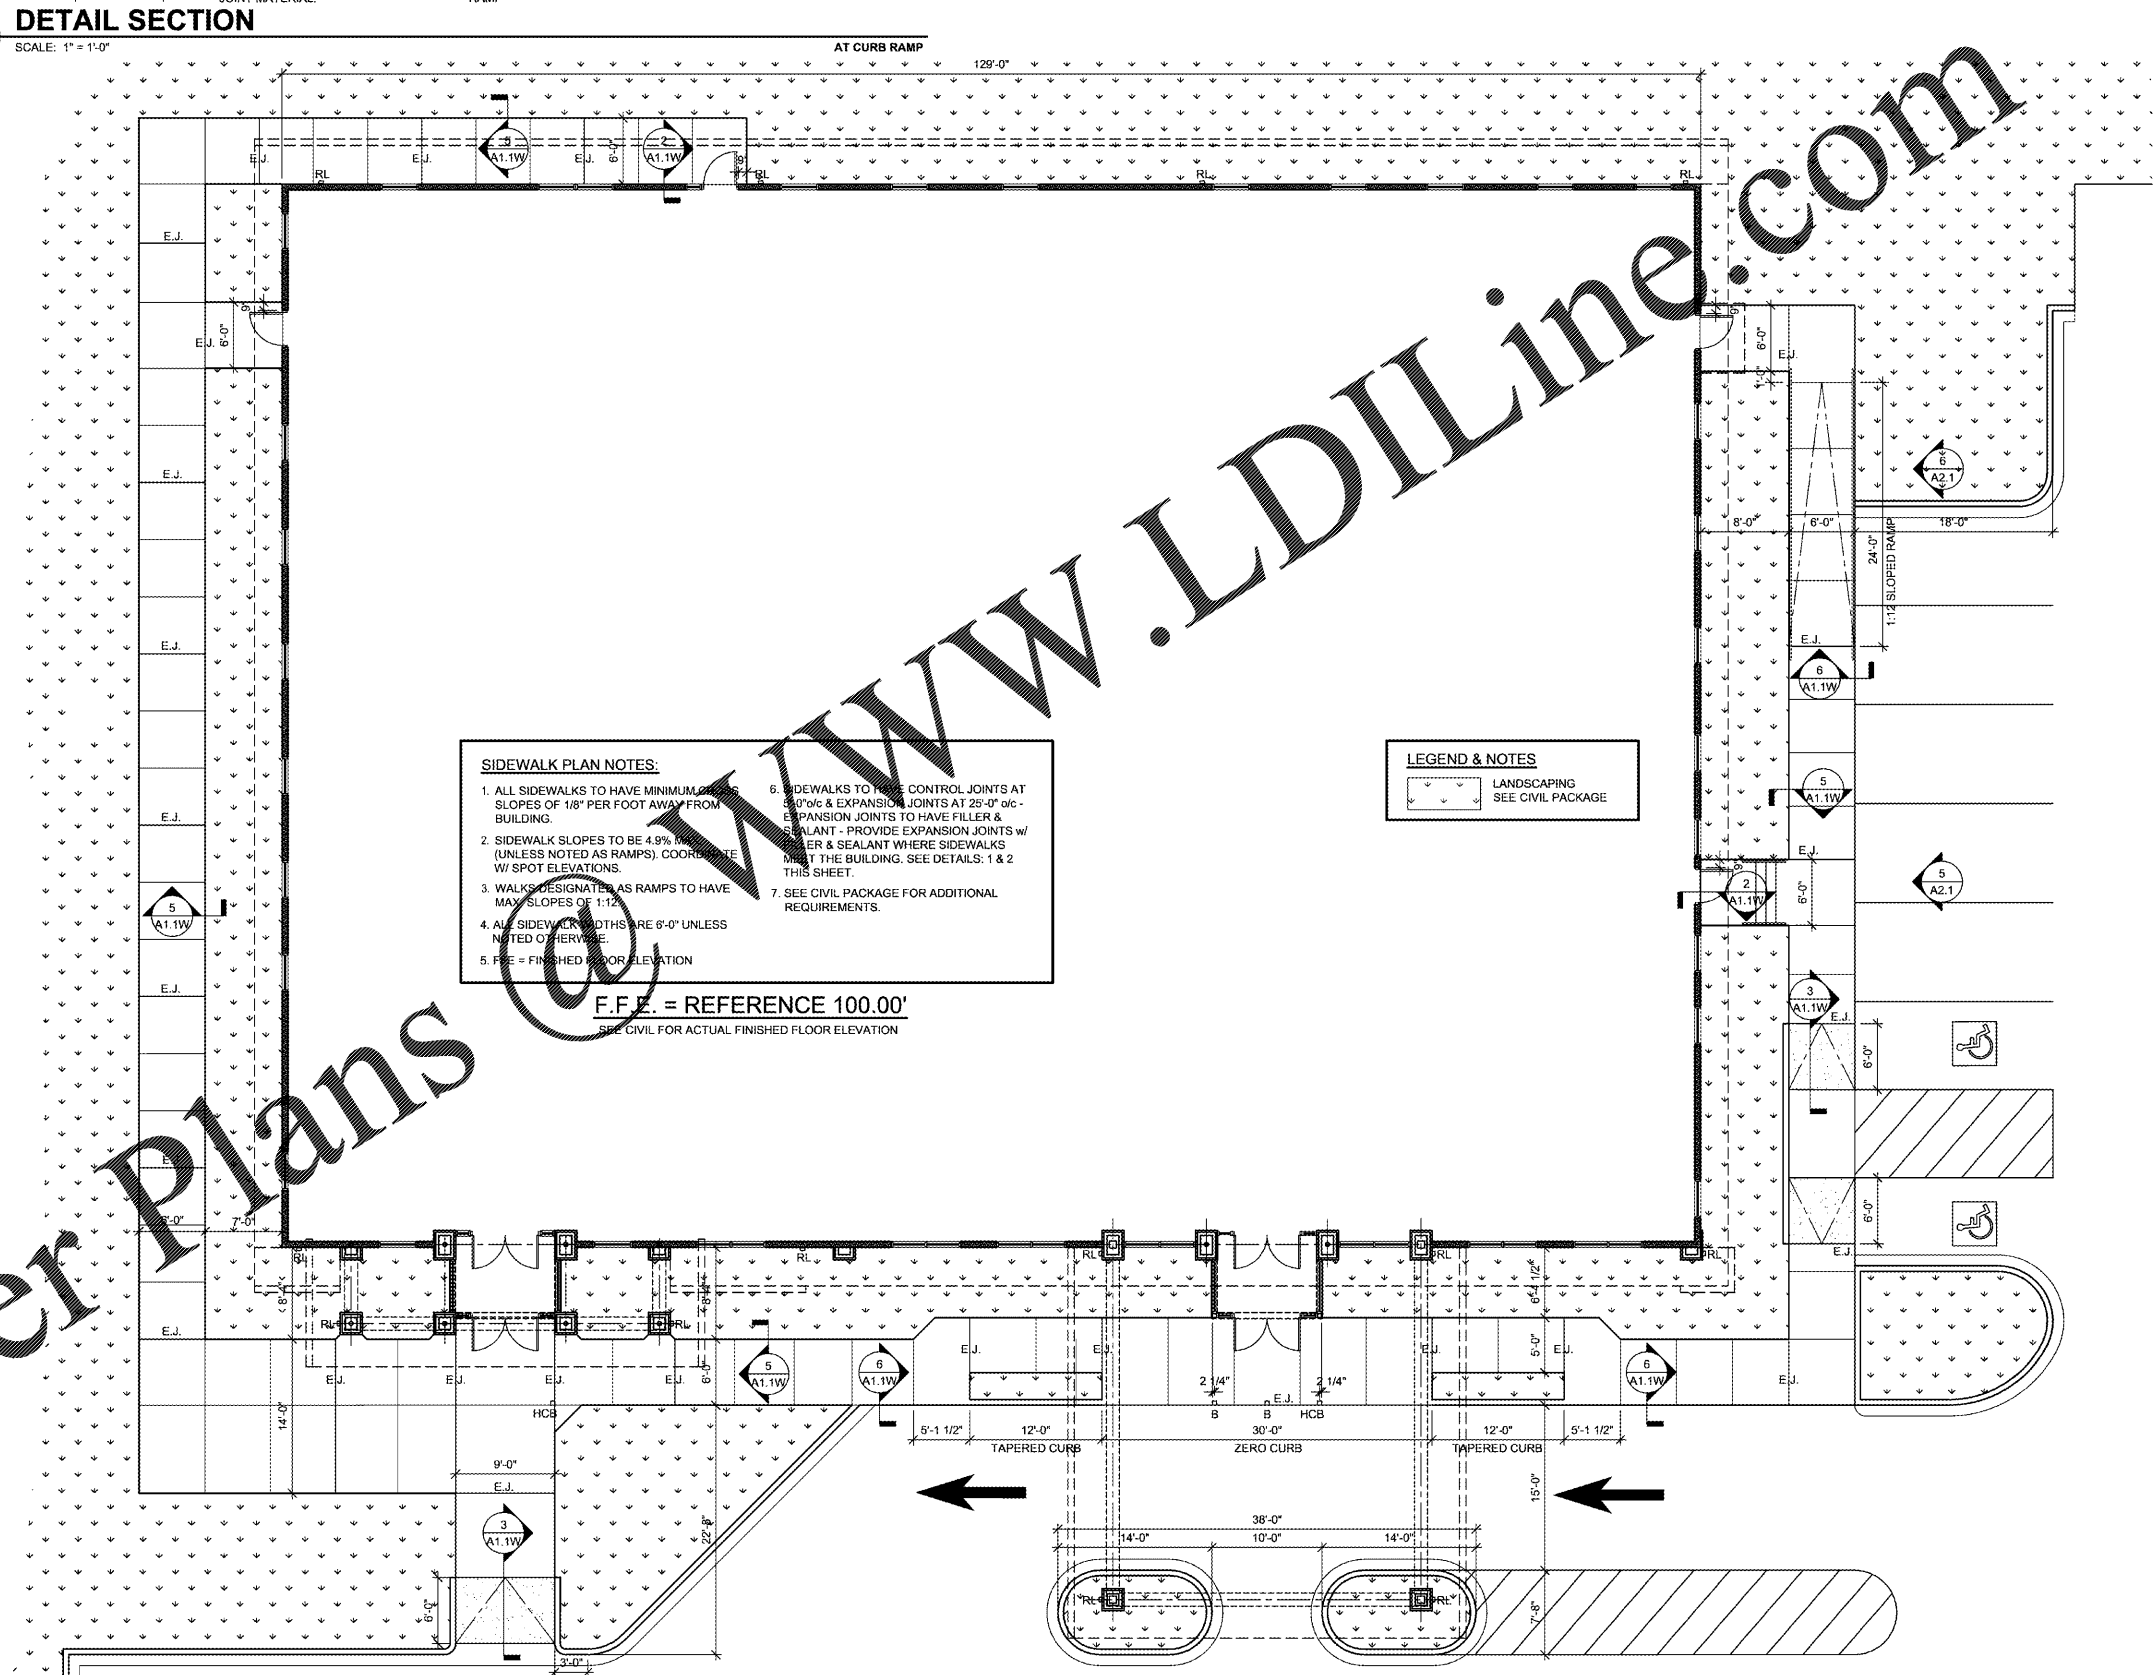

SIDEWALK PLAN NOTES:


- ALL SIDEWALKS TO HAVE MINIMUM SLOPES OF 1/8" PER FOOT AWAY FROM BUILDING.
- SIDEWALK SLOPES TO BE 4.9% (UNLESS NOTED AS RAMP). COORDINATE W/ SPOT ELEVATIONS.
- WALKS DESIGNATED AS RAMP TO HAVE MAX SLOPES OF 1:12.
- ALL SIDEWALK WIDTHS ARE 6'-0" UNLESS NOTED OTHERWISE.
- F.F.E. = FINISHED FLOOR ELEVATION
- SIDEWALKS TO HAVE CONTROL JOINTS AT 25'-0" o.c. & EXPANSION JOINTS AT 25'-0" o.c. EXPANSION JOINTS TO HAVE FILLER & SEALANT - PROVIDE EXPANSION JOINTS WHERE SIDEWALKS MEET THE BUILDING. SEE DETAILS 1 & 2 THIS SHEET.
- SEE CIVIL PACKAGE FOR ADDITIONAL REQUIREMENTS.

LEGEND & NOTES
LANDSCAPING
SEE CIVIL PACKAGE

F.F.E. = REFERENCE 100.00'
SEE CIVIL FOR ACTUAL FINISHED FLOOR ELEVATION

8 SIDEWALK PLAN
SCALE: 1/8" = 1'-0"

Order Plans @ WWW.LDILine.com

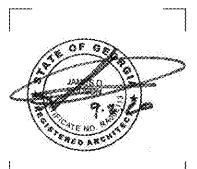

ISSUE DATES

INITIAL	09-04-2020
1.	
2.	
3.	
4.	
5.	
6.	

JOB NO. 19-068 | DWN | CKD

A1.1W
SIDEWALK PLAN

