

**DMJA**

DAVID M. JONES, JR.  
AND ASSOCIATES, INC.

LANDSCAPE ARCHITECTS  
AND PLANNERS

2221 McGregor Blvd.  
Fort Myers, Florida 33901  
PHONE: (239) 337-5525  
FAX (239) 337-4494

4161 Tamiami Trail, Bldg. S, Unit 501  
Punta Gorda, Florida 33950  
PHONE: (941) 639-2450  
FAX (941) 639-2438  
L.A. LICENSE: LC 000063

PROJECT INFORMATION:

**PELICAN PRESERVE  
OUTPARCEL 1**  
Colonial Blvd  
Fort Myers,  
Florida

PREPARED FOR:  
Banks Engineering  
10511 Six Mile Cypress  
Parkway  
Fort Myers, FL 33966  
Tel: 239-939-5490  
Fax: 239-939-2523

CONSULTANT:

DESIGN PROFESSIONAL:

GREGORY J. DISERIO, RLA  
RLA NO. 840 DATE:  
STATE OF FLORIDA


PROJECT NO. 220083  
PROJECT MGR. Greg Diserio  
FILE NAME: TIRE KINGDOM  
DESIGNER: GJD  
CAD TECH: GJD  
CHECKED BY: GJD  
ISSUED FOR:

SITE PERMITTING

ISSUED DATE: AUG. 19, 2020  
REVISIONS:

SHEET TITLE:  
**IRRIGATION  
PLAN**

SHEET NUMBER:  
**L-3**

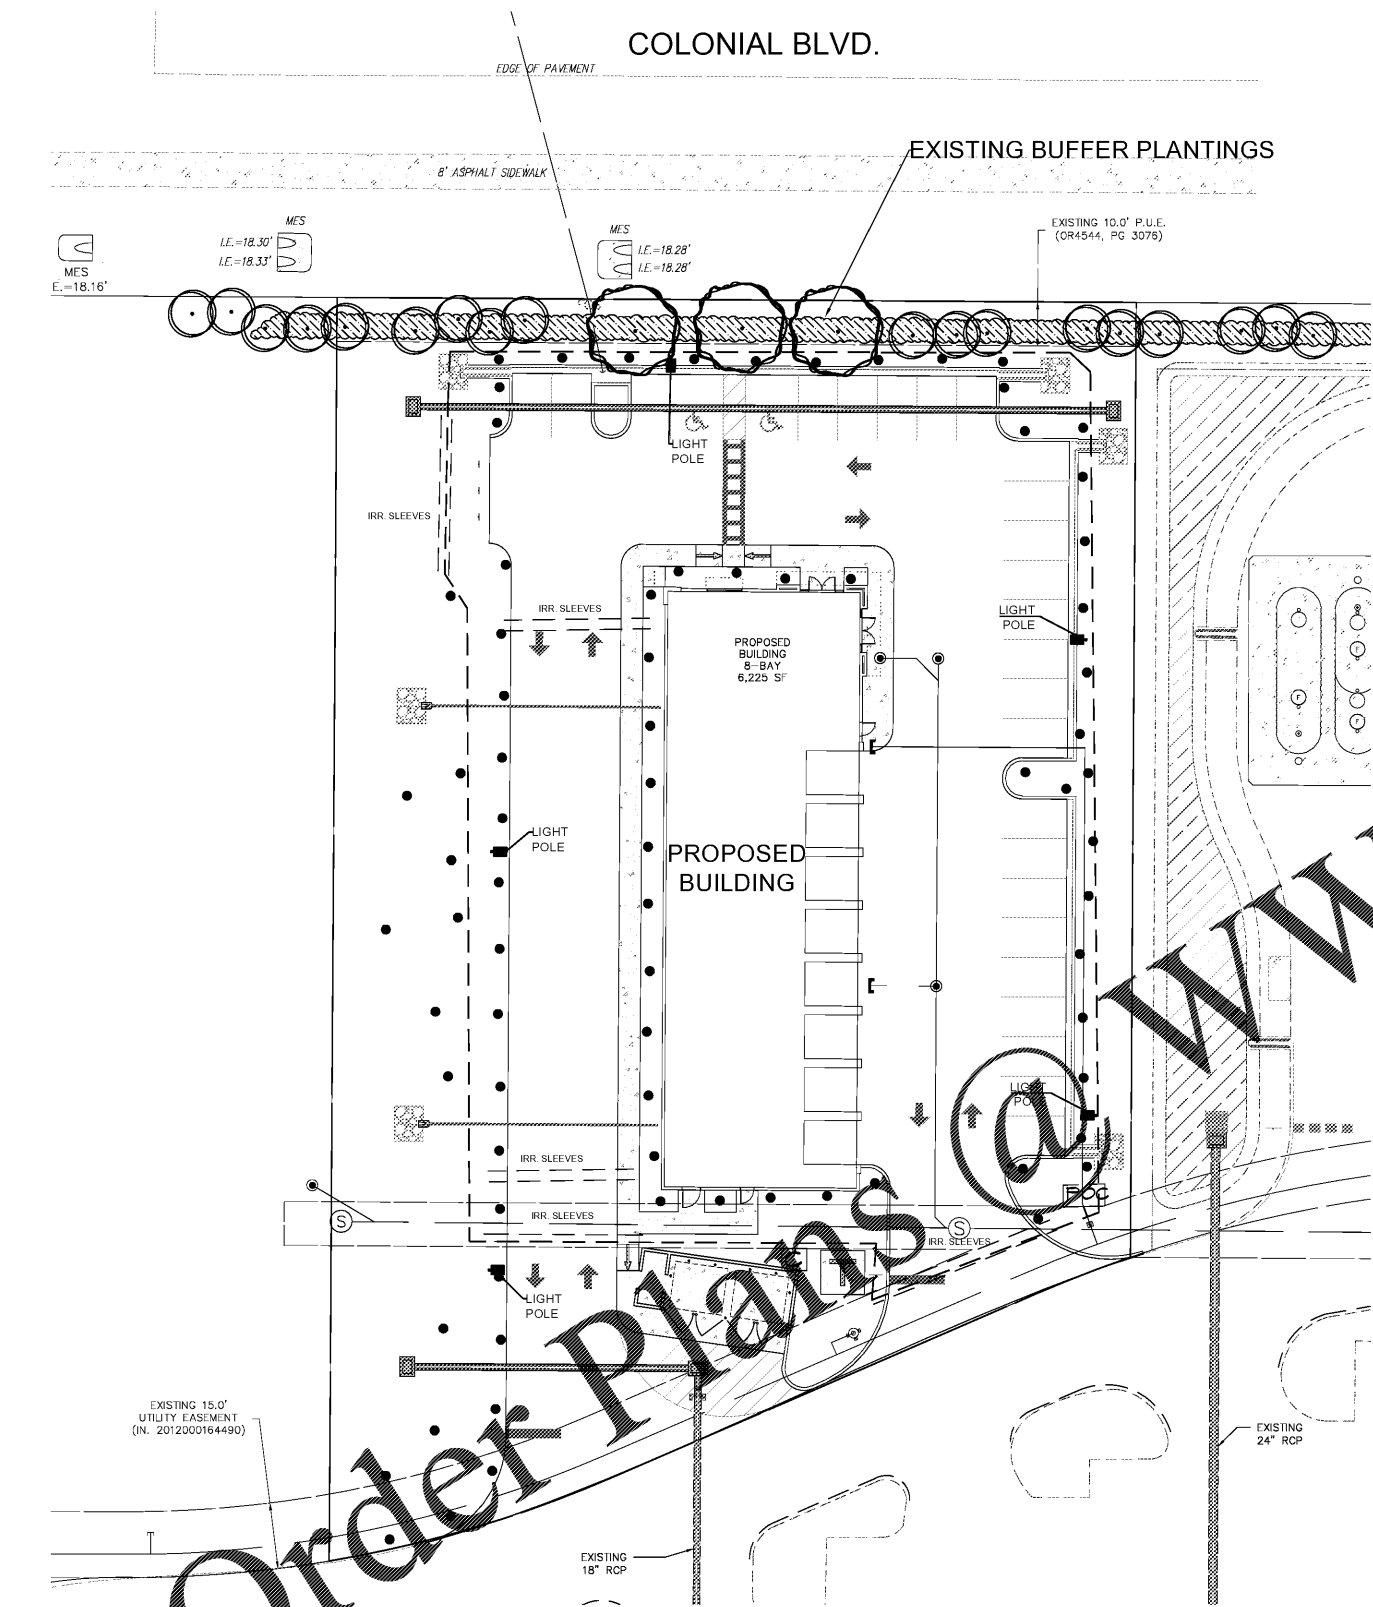

**IRRIGATION LEGEND**



SYM	DESCRIPTION
POC	IRRIGATION POINT OF CONNECTION / METER (BY OTHERS)
C	IRRIGATION CONTROLLER
●	IRRIGATION POP UP SPRAY HEAD NOZZLE AS REQUIRED
—	Schedule 40 Sleeve
---	1.5" SCH. 40 MAINLINE

**PIPE SIZING CHART**


GPM	SIZE	GPM	SIZE
0-10	3/4"	14-16	1-1/4"
11-16	1"	17-26	1-1/2"
17-26	1-1/2"	27-36	2"
27-36	1-1/2"	37-55	2"
37-55	2"	56-80	2-1/2"

CLASS 200  
Flows shall maintain velocities of less than 5 feet per second

**VALVE CODING**

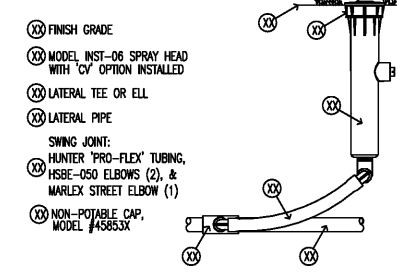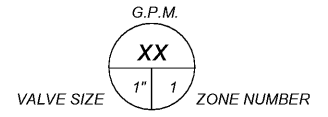

**XX INST-06 SPRAY HEAD**  
SCALE: 3" = 1'-0" IRRIGATION DETAIL

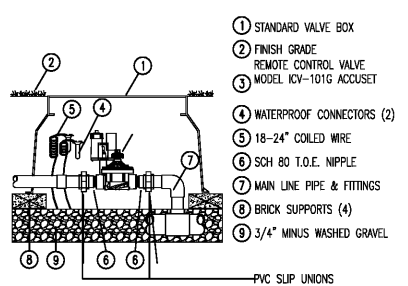

**ICV GLOBE VALVE**

**IRRIGATION HEAD LAYOUT PLAN**

