




BREAKROOM - WEST D4
SCALE: 1/4" = 1'-0"

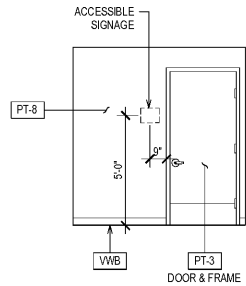


BREAKROOM - NORTH C4
SCALE: 1/4" = 1'-0"

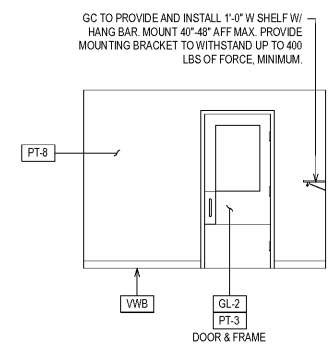


BREAKROOM - EAST B4
SCALE: 1/4" = 1'-0"

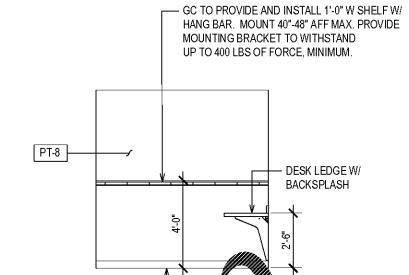


BREAKROOM - SOUTH A4
SCALE: 1/4" = 1'-0"

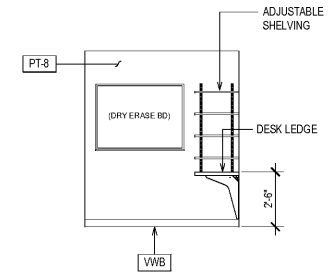


OFFICE - EAST D3
SCALE: 1/4" = 1'-0"

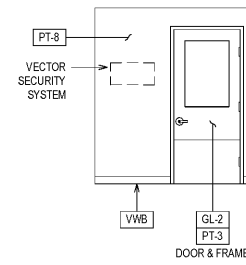


OFFICE - NORTH C3
SCALE: 1/4" = 1'-0"

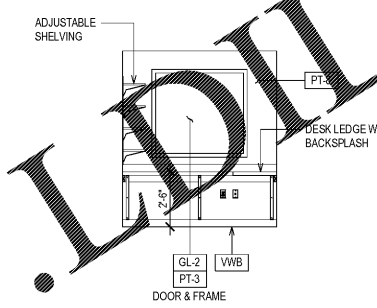


OFFICE - SOUTH B3
SCALE: 1/4" = 1'-0"

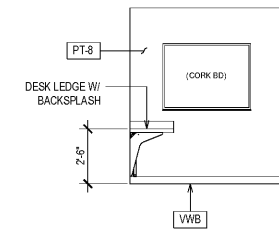


OFFICE - WEST A3
SCALE: 1/4" = 1'-0"

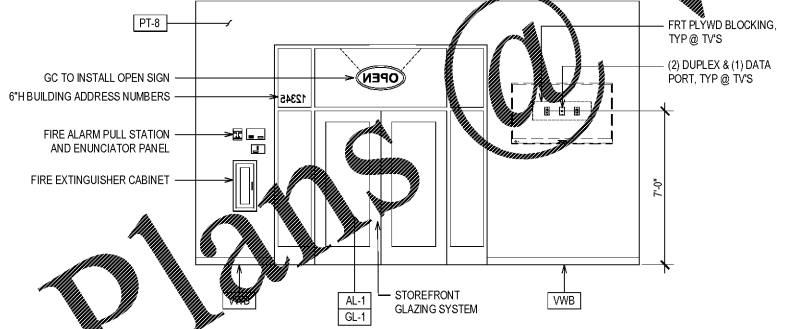


SALES - EAST C2
SCALE: 1/4" = 1'-0"

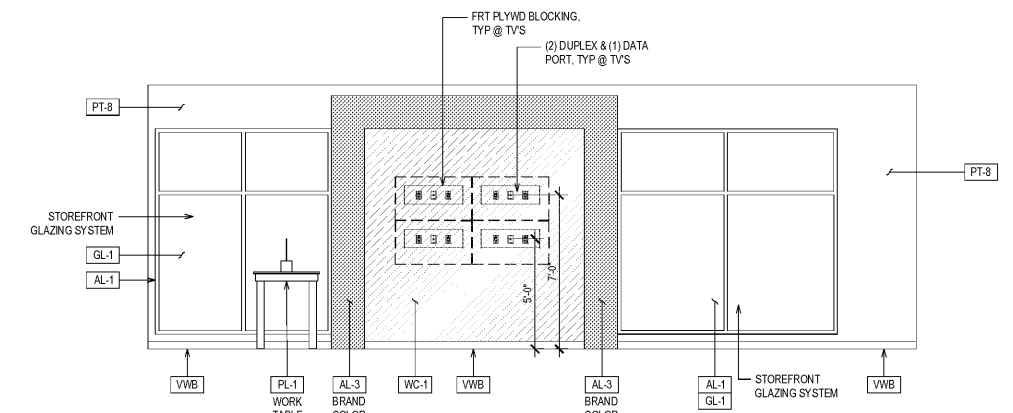


SALES - NORTH A2
SCALE: 1/4" = 1'-0"

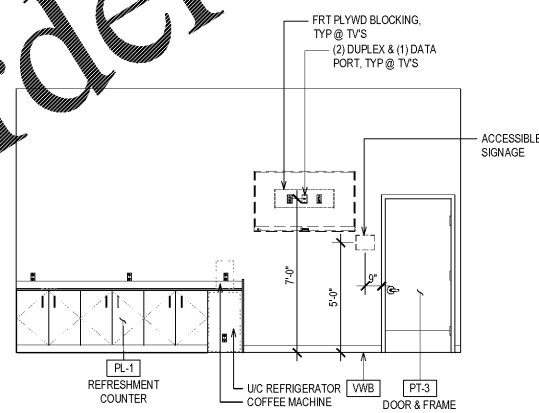

SALES - WEST D1
SCALE: 1/4" = 1'-0"

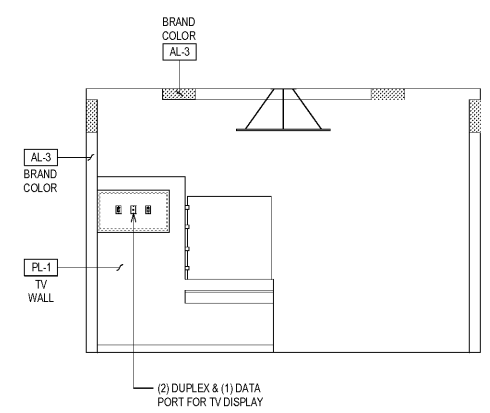

SALES - CROSS SECTION C1
SCALE: 1/4" = 1'-0"

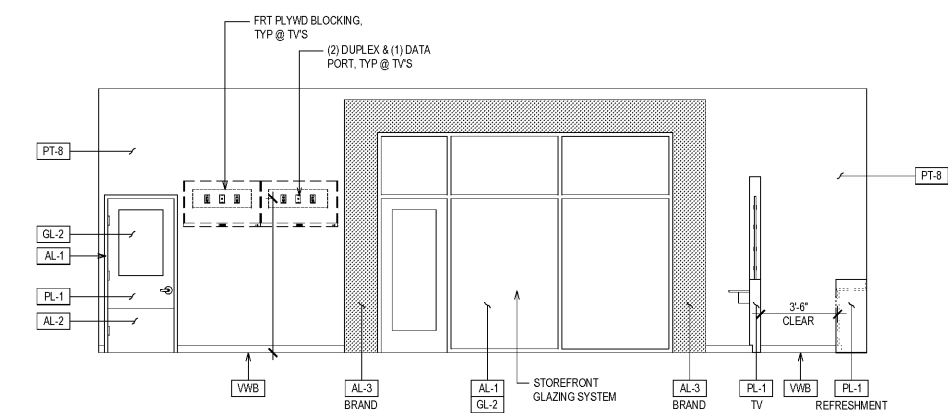

SALES - SOUTH A1
SCALE: 1/4" = 1'-0"

Order Plans @ WWW.LDLine.com

PROTOTYPE TEMPLATE:
NORTHLAKE
v.2020.1.08.TKD

PROJECT INFORMATION:

TIRE KINGDOM
STORE # 945
10520 COLONIAL BLVD
FT MEYERS, LEE COUNTY, FLORIDA

95% REVIEW SET
18 AUGUST 2020

PROJECT NO.: 2020-095
DRAWN BY: BMT
CHECKED BY: EKB

ISSUE DATE
PERMIT PLAN REVIEW 11-AUG-2020

REVISION DATE

SHEET TITLE:
INTERIOR ELEVATIONS

SHEET NUMBER:

A-402