



NOTE:
 1. CHAIN TENSIONERS TO BE FLOOR-MOUNTED.
 2. ELECTRICAL RECEPTACLES TO BE MOUNTED @ 50" A.F.F.


OH DOOR PILASTER C3
 SCALE: 1/4" = 1'-0"

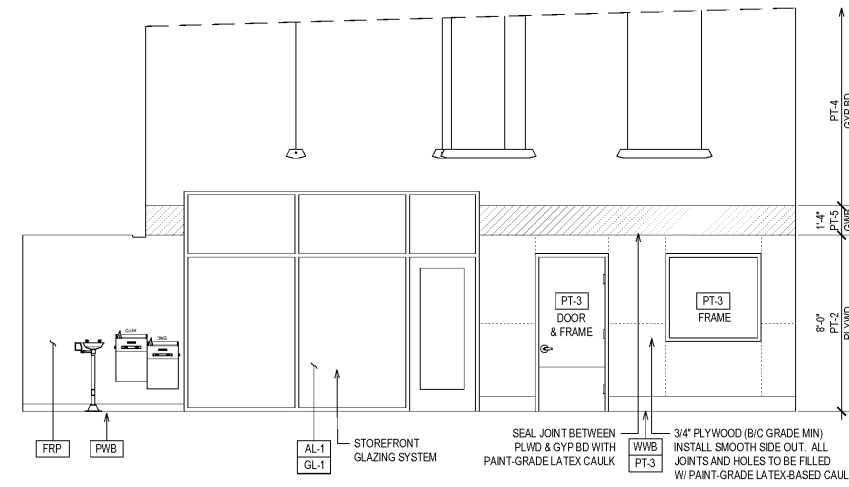


SERVICE GARAGE - NORTH B3
 SCALE: 1/4" = 1'-0"

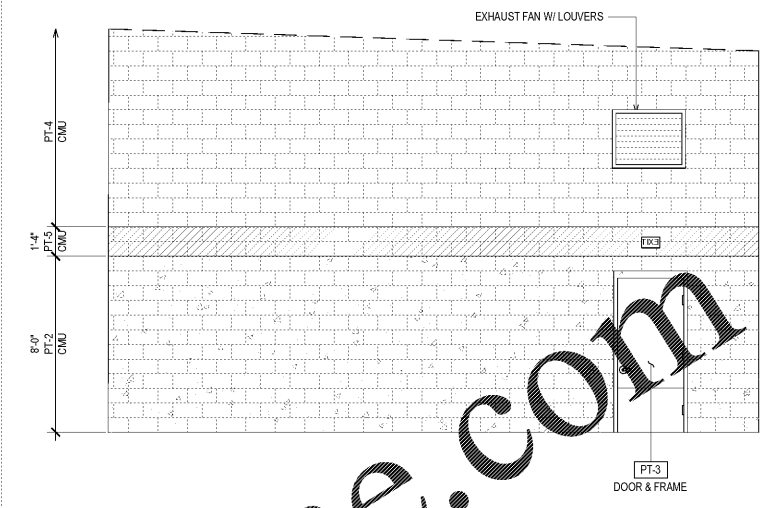

SERVICE GARAGE - SOUTH A3
 SCALE: 1/4" = 1'-0"

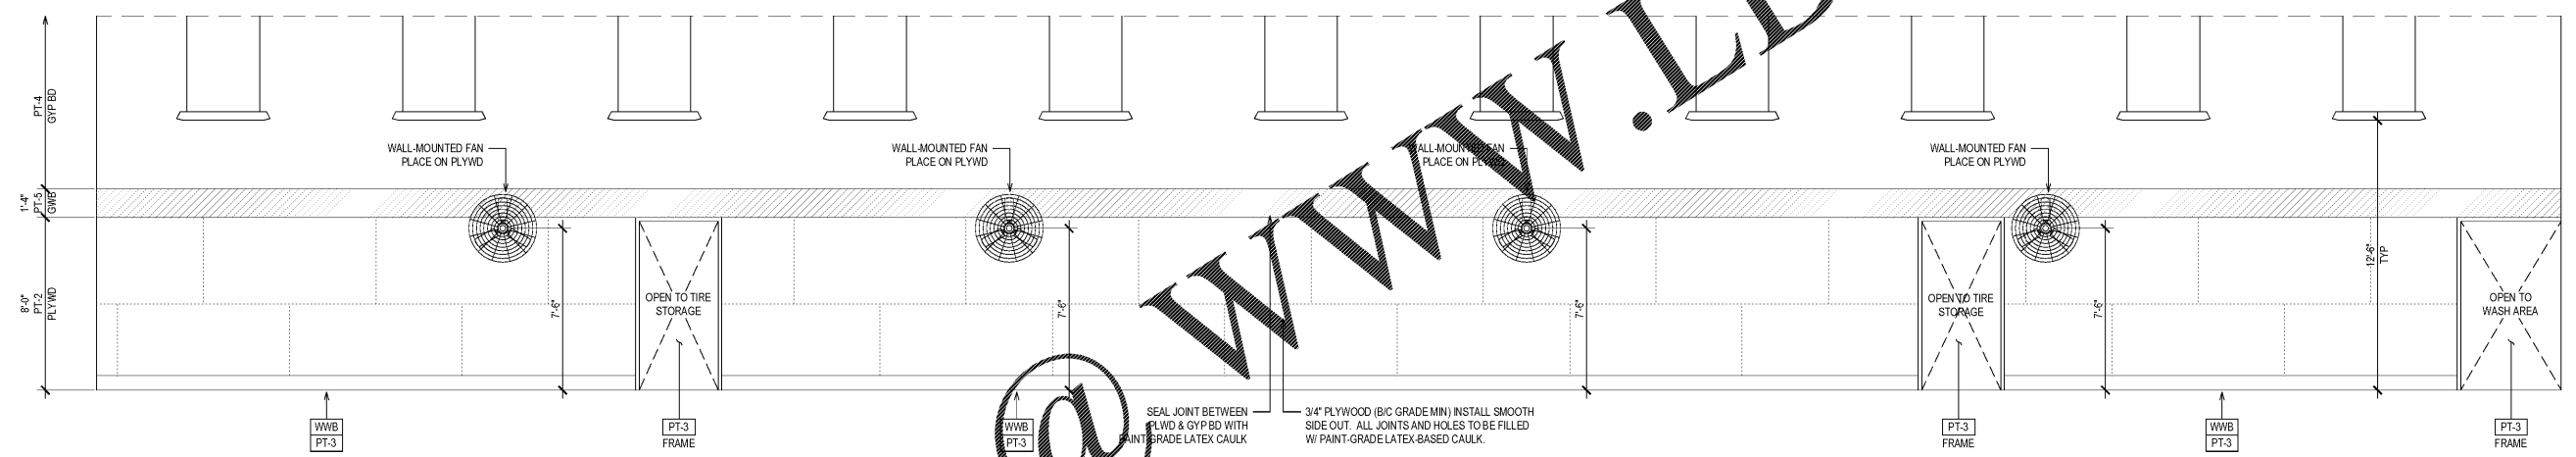

SERVICE GARAGE - WEST A2
 SCALE: 1/4" = 1'-0"

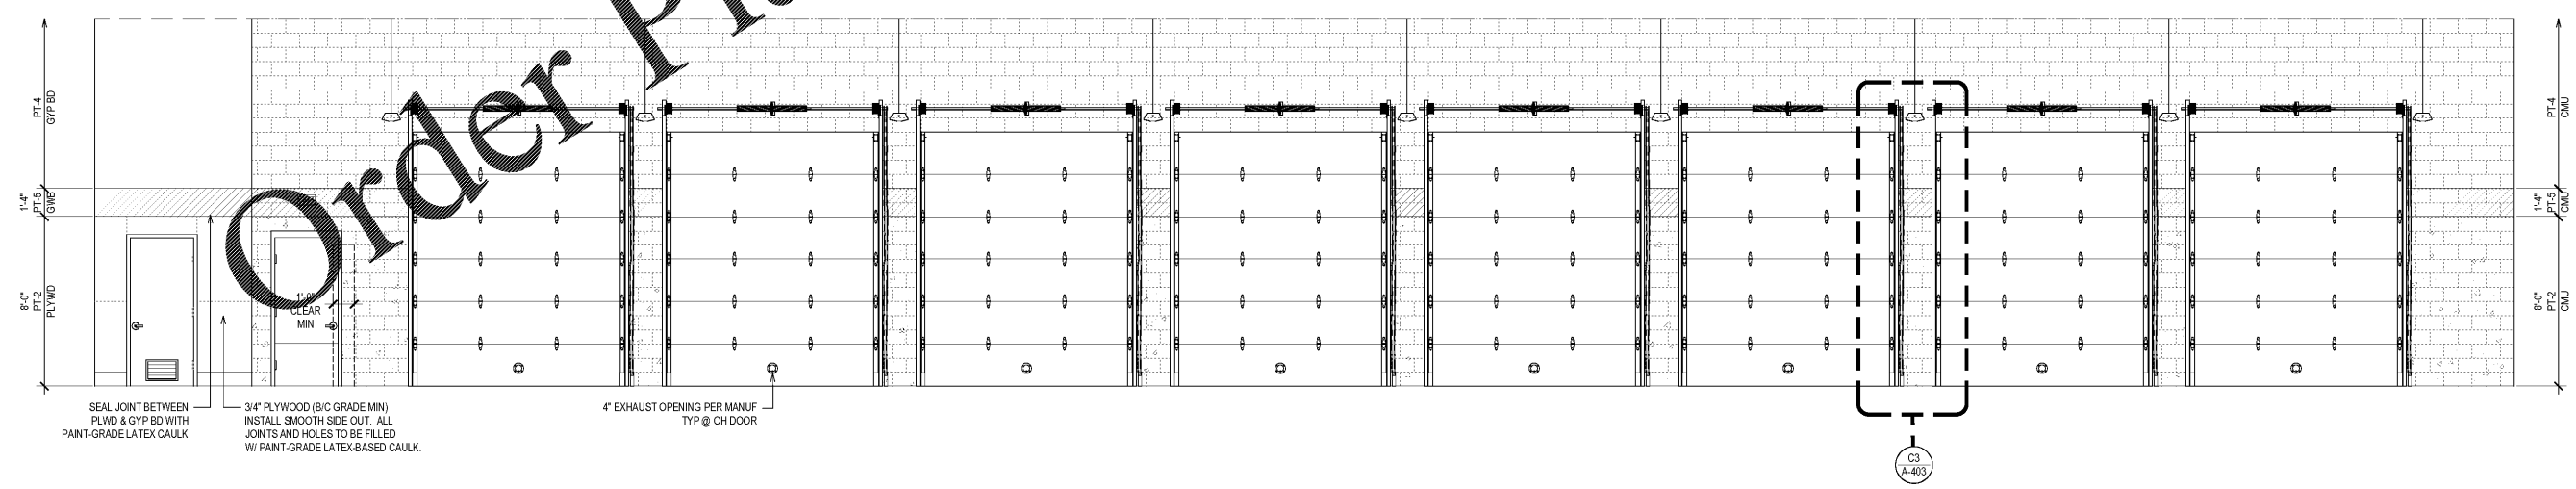

SERVICE GARAGE - EAST A1
 SCALE: 1/4" = 1'-0"

PROTOTYPE TEMPLATE:
NORTHLAKE
 v.2020.1.08.TKD
 PROJECT INFORMATION:

TIRE KINGDOM.
 STORE # 945
 10520 COLONIAL BLVD
 FT MEYERS, LEE COUNTY, FLORIDA

95% REVIEW SET
 18 AUGUST 2020

PROJECT NO.: 2020-095
 DRAWN BY: BMT
 CHECKED BY: EKB

ISSUE DATE
 PERMIT PLAN REVIEW 11-AUG-2020

REVISION DATE

SHEET TITLE:
INTERIOR ELEVATIONS

SHEET NUMBER:

A-403