


WWW.LDILine.com

Order Plans

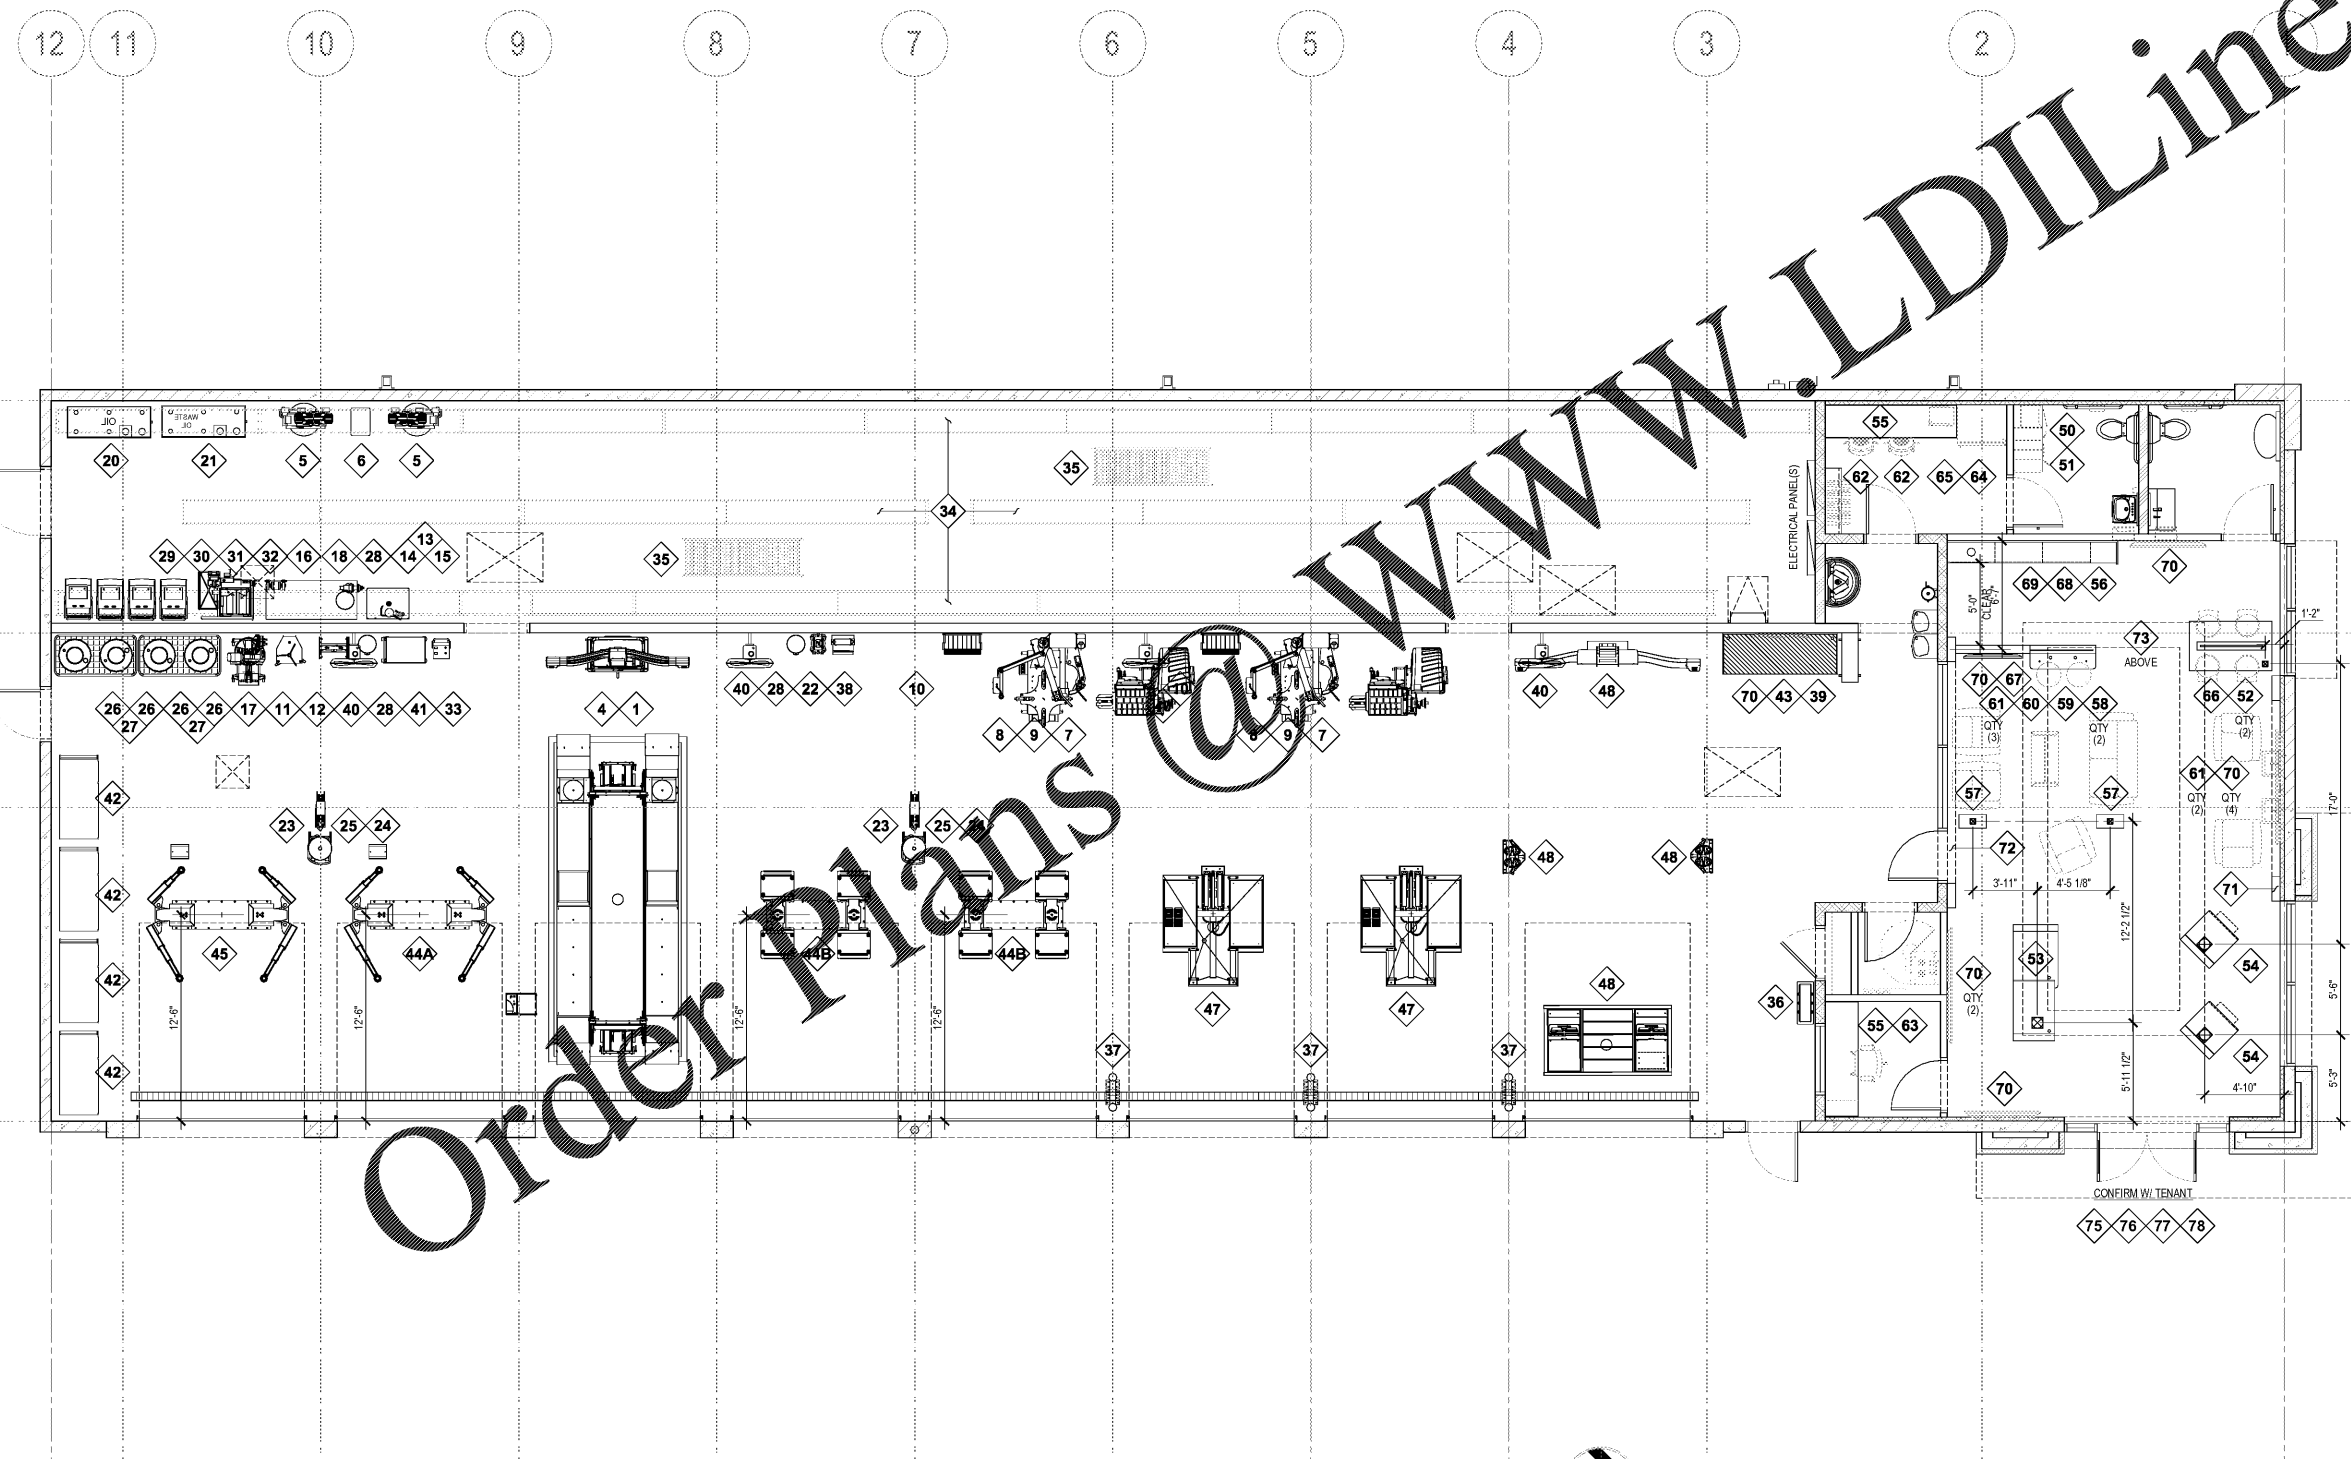

FF&E PLAN
SCALE: 3/16" = 1'-0"

FF&E NOTES

1. FIXTURES, FURNITURE, AND EQUIPMENT PROVIDED BY OWNER UNLESS NOTED OTHERWISE. GC TO COORDINATE DELIVERY AND INSTALL.
2. GC SHALL RECEIPT, COUNT, AND VERIFY ALL SHIPMENTS OF OWNER SUPPLIED ITEMS.
3. GC IS RESPONSIBLE FOR PROTECTING ALL OWNER SUPPLIED FIXTURES, FURNITURE, AND EQUIPMENT THROUGHOUT THE DURATION OF CONSTRUCTION UNTIL THE BUILDING IS TURNED OVER TO THE OWNER/TENANT. GC IS REQUIRED TO REPAIR OR REPLACE AS A RESULT OF ANY DAMAGE THAT MAY OCCUR.
4. GC SHALL PREP AND PROVIDE FOR REQUIRED POWER AS SHOWN WITHIN THE DOCUMENTS.
5. ALL FIXTURES AND WORK SURFACES MUST BE INSTALLED TO COMPLY WITH LOCAL ACCESSIBILITY CODES. GC TO ADJUST AS REQUIRED BY AHJ.

EQUIPMENT SCHEDULE

TAG	DESCRIPTION	QTY	WATER	ELEC	DATA	REMARKS
1	ALIGNMENT LIFT	1	A	E		
2	TWO-POST LIFT - 1000K	1	A	E		SURFACE MOUNTED
3	TWO-POST LIFT - 1200K	1	A	E		SURFACE MOUNTED
4	WRENCH MACHINE	1		E		
5	AIR COMPRESSOR	2	A	E		
6	AIR DRYER	1	A	E		
7	TIRE RANGER	2	A	E		
8	WHEEL BALANCER	2		E		
9	WHEEL BALANCER ADAPTER	2				PORTABLE
10	WHEEL WEIGHT RACK	2				PORTABLE
11	SHOCK/STRUT PRESS	1				ANCHORED
12	BEARING PRESS	1				
13	WORK BENCH	1				
14	VICE	1				ANCHORED
15	GRINDER	1		E		ANCHORED
16	BRAKE LATHE	1		E		
17	ON CAR BRAKE LATHE	1		E		
18	BRAKE & PARTS WASHER	1	W	E		PORTABLE CART
19	AQUEOUS PARTS CLEANER	0	W	E		
20	NEW OIL TANK	1	A			12 GA / UL 142
21	WASTE OIL TANK	1	A			12 GA / UL 142
22	WASTE OIL PUMP	1	A			W/ OVERFLOW ALARM
23	WASTE OIL DRAINS	2	A			PORTABLE CART
24	OVERHEAD SHOP REELS	2	A	G		CEILING MTD
25	OIL NOZZLE / METER	2				CONNECT TO ITEM 24
26	55 GALLON DRUMS	4				
27	SPILL DECK	2				
28	OLY RAG CAN	3				PORTABLE
29	COOLANT FLUSH	1		E		PORTABLE CART
30	AUTOMATIC TRANSMISSION FLUSH	1		E		PORTABLE CART
31	REFRIGERANT RECOVER	1		E		PORTABLE CART
32	FLUID EXCHANGER	1		E		PORTABLE CART
33	BATTERY CHARGER	1		E		PORTABLE CART
34	TIRE AND PARTS RACKING	TBD				BY OTHERS
35	ROLLING STEP LADDER	2				PORTABLE CART
36	TIRE TESTER (DUNK TANK)	1				PORTABLE
37	TOOL KADDY	3	A			ANCHORED TO FLOOR
38	FLAT REPAIR STATION	1				ANCHORED TO FLOOR
39	3 TIER DISPENSER RACK	1				
40	WALL MOUNTED FANS	4				
41	SERVICE CART	1				PORTABLE CART
42	MECHANICS TOOL BOX	4				PORTABLE CART
43	SERVICE MANAGER DESK	1	A	E	D	PROVIDED W/ MILLWORK
44A	TWO-POST LIFT - 1000K W/ PADS	1	A	E		IN-GROUND MOUNT
44B	TWO-POST LIFT - 1000K W/ PADS	2	A	E		IN-GROUND MOUNT
45	TWO-POST LIFT - 1200K W/ PADS	1	A	E		IN-GROUND MOUNT
46	SCISSOR LIFT	0	A	E		
47	SHORT-RISE LIFT	2	A	E		
48	QUICK CHECK SYSTEM	1	A	E		

FIXTURE SCHEDULE

TAG	DESCRIPTION	QTY	WATER	ELEC	DATA	REMARKS
50	LOCKERS - EMPLOYEE	1				
51	LOCKERS - SOIL DROP	1				
52	WORK TABLE SEATING	4				
53	SALES COUNTER - ACCESSIBLE	1	E	D		
54	SALES KIOSK	2	E	D		
55	COUNTER TOP	2				
56	REFRESHMENT COUNTER	1	E			
57	SIDE TABLE W/ CHARGING PORT	2	E			
58	OTTOMAN	2				
59	COFFEE TABLE	1				
60	SOFA	1				
61	LOUNGE CHAIR	5				
62	STOOL	2				
63	DESK CHAIR	1				
64	REFRIGERATOR	1	W	E		
65	MICROWAVE	1		E		
66	WORK TABLE W/ CHARGING PORT	1		E		
67	TV WALL	1		E		
68	UIC REFRIGERATOR	1		E		
69	COFFEE MAKER	1	W	E		
70	FLAT SCREEN TV / MONITOR	10	E	D		VERIFY SIZE W/ OWNER
71	TV WALL ALUM SURROUND	1				
72	WALL SURROUND	1				
73	ALUM CEILING RACEWAY	1				
74	LIGHTED BRAND LOGO	0		E		
75	BRAND NAME	TBD				
76	WORK ORDER BOARD	TBD				
77	WALL PLACARDS	TBD				
78	WINDOW DECALS	TBD				

PROTOTYPE TEMPLATE:
NORTHLAKE
v.2020.1.08.TKD

PROJECT INFORMATION:
TIRE KINGDOM.
STORE # 945
10520 COLONIAL BLVD
FT MEYERS, LEE COUNTY, FLORIDA

95% REVIEW SET
18 AUGUST 2020

PROJECT NO.: 2020-095
DRAWN BY: BMT
CHECKED BY: EKB

ISSUE DATE
PERMIT PLAN REVIEW 11-AUG-2020

SHEET TITLE:
FIXTURE, FURNITURE, & EQUIPMENT PLAN

SHEET NUMBER:
A-701