



ACM CEILING RACEWAY B1
SCALE: 3/4" = 1'-0"

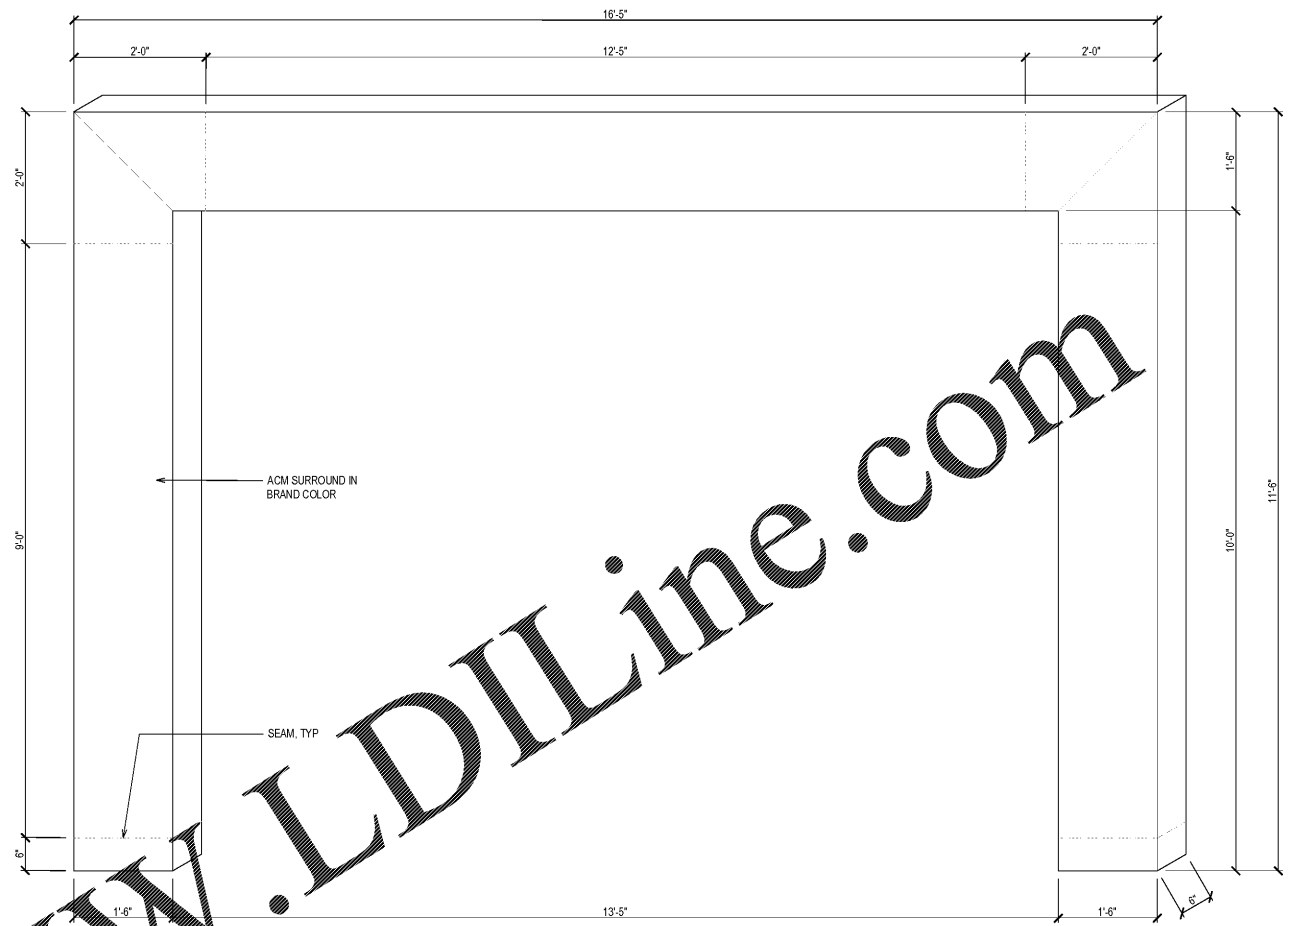

ACM SURROUND @ GARAGE STOREFRONT A2
SCALE: 3/4" = 1'-0"

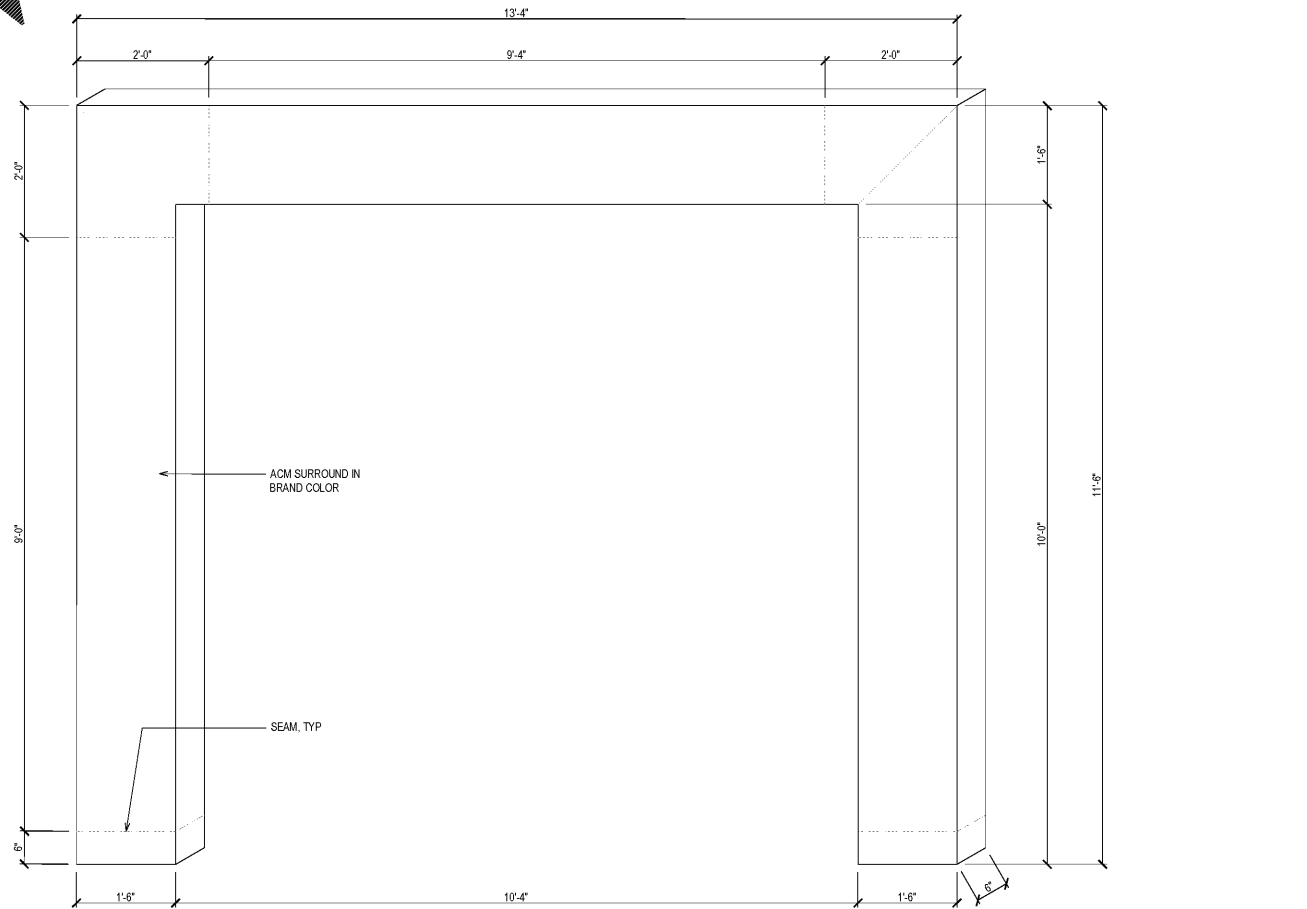

ACM SURROUND @ TV WALL A1
SCALE: 3/4" = 1'-0"

PROTOTYPE TEMPLATE:

NORTHLAKE
v.2020.1.08.TKD

PROJECT INFORMATION:

TIRE KINGDOM.
STORE # 945
10520 COLONIAL BLVD
FT MEYERS, LEE COUNTY, FLORIDA

95% REVIEW SET
18 AUGUST 2020

PROJECT NO.: 2020-0095
DRAWN BY: BMT
CHECKED BY: EKB

ISSUE	DATE
PERMIT PLAN REVIEW	11-AUG-2020

REVISION	DATE

SHEET TITLE:
FF&E DETAILS METAL DECOR

SHEET NUMBER:
A-712