




04 OFFICE SIDE WALL SECTION
3/4"=1'-0"

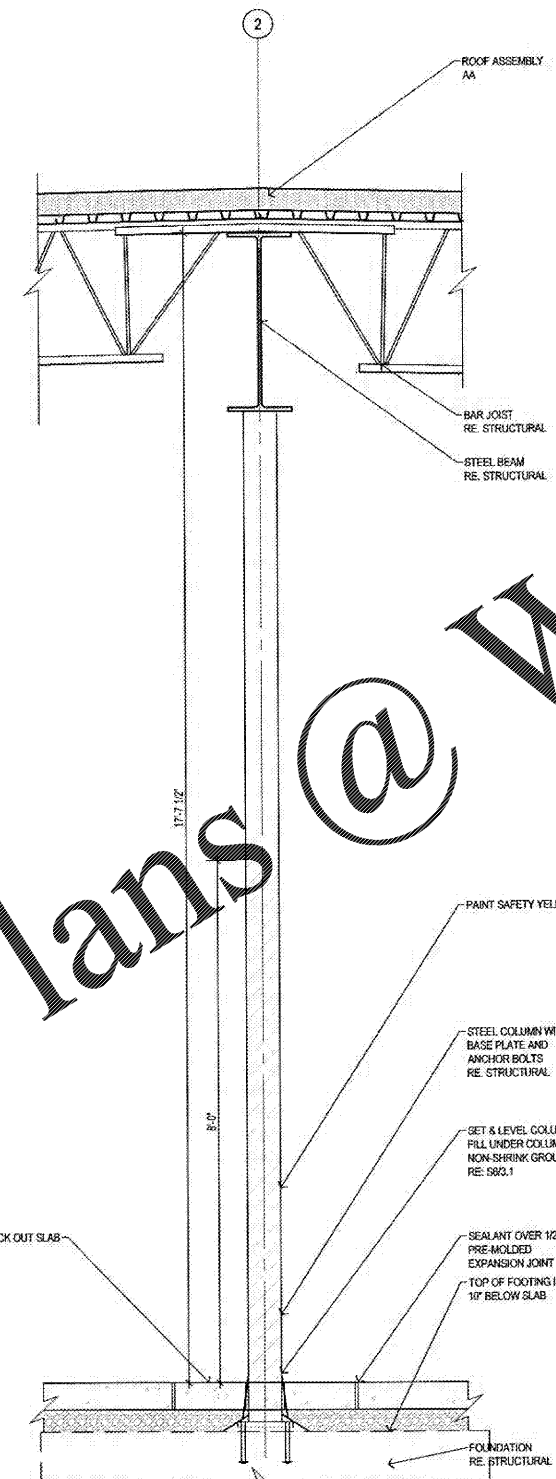

03 MAIN BEAM SECTION
3/4"=1'-0"

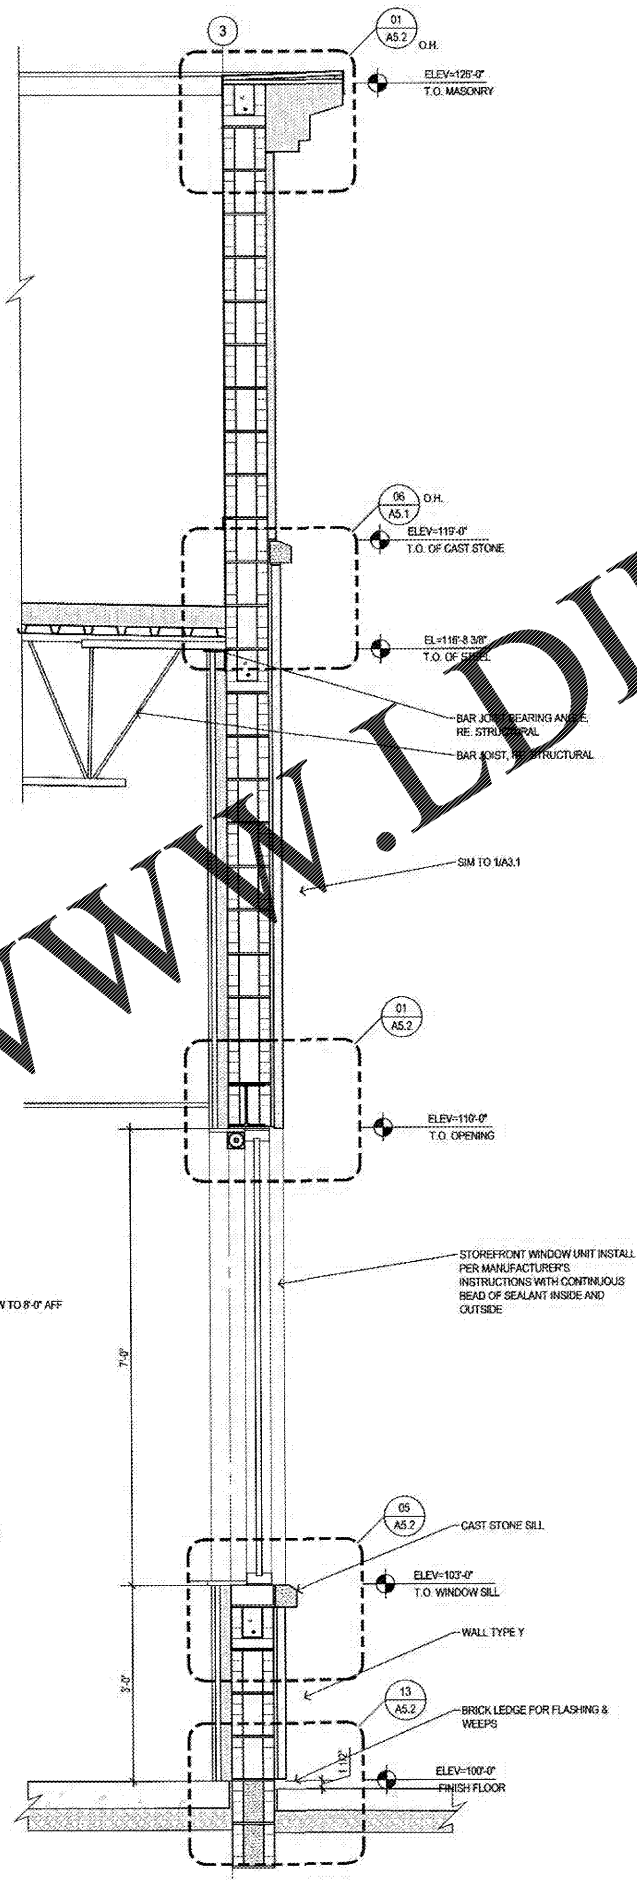


02 LOBBY SIDE WALL
3/4"=1'-0"

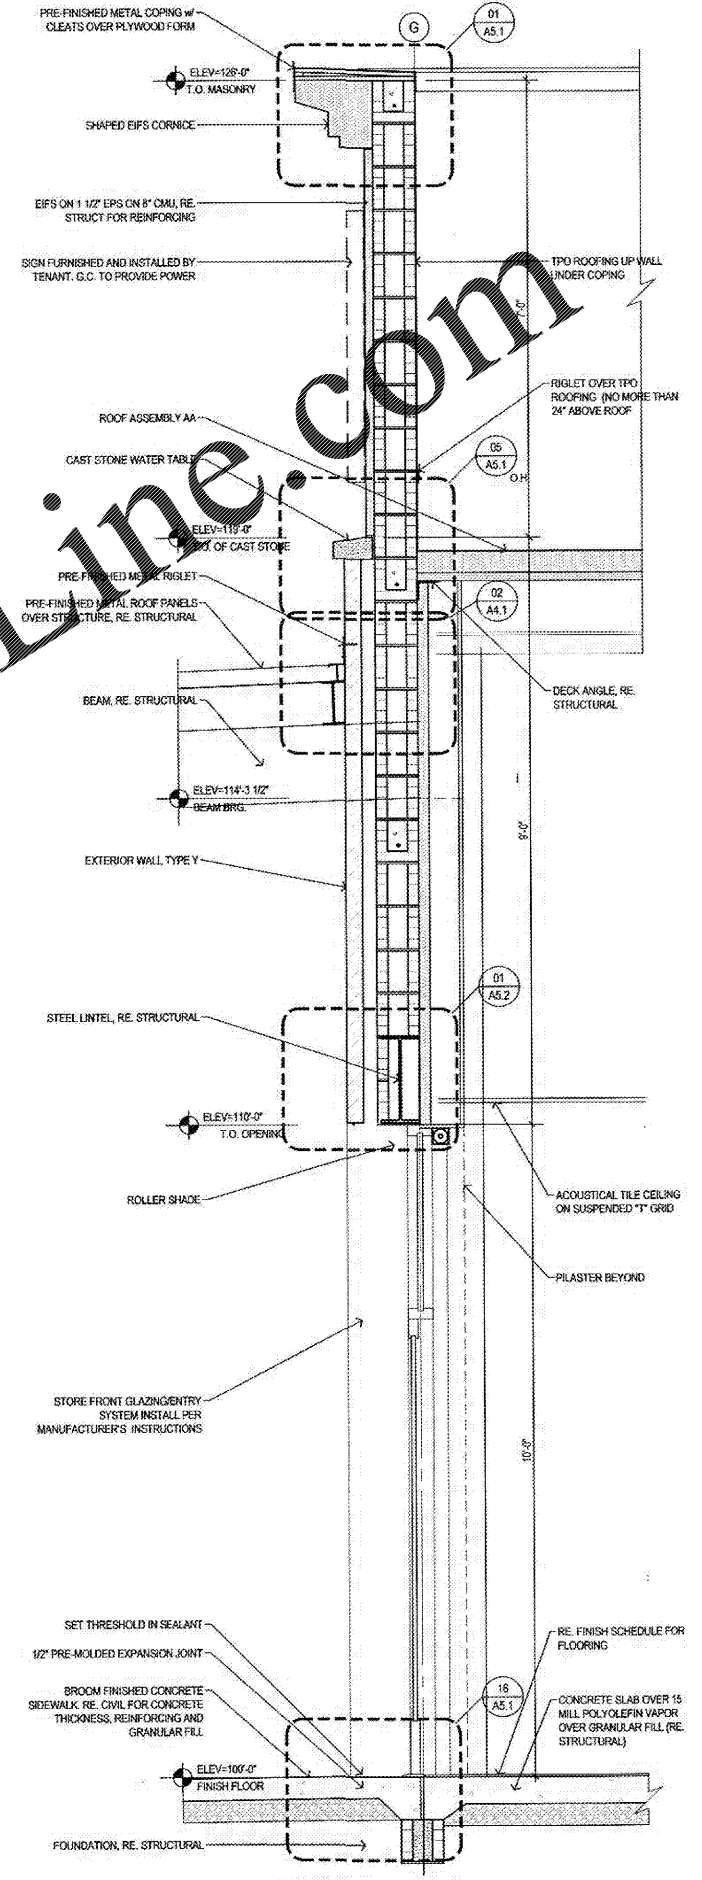

01 ENTRY SECTION
3/4"=1'-0"

Order Plans @ WWW.LDILLINE.COM

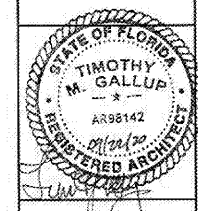

timothy m. gallup
architect of record
801 S. Boulder Ave., Suite 808
Tulsa, Oklahoma 74119
918.949.8600

NO.	DATE	BY	DESCRIPTION

EXTERIOR WALL SECTIONS
CALIBER COLLISION
 2100 GRIFFIN RD
 LAKELAND, FL
 PROJECT NO. 202002