




04 BULLPEN COUNTERTOP
3/8" = 1'-0"

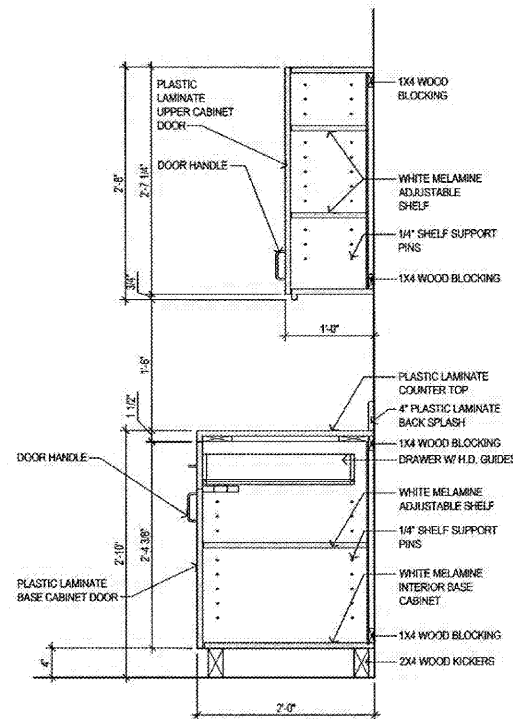


03 SECTION @ BREAK ROOM
1" = 1'-0"

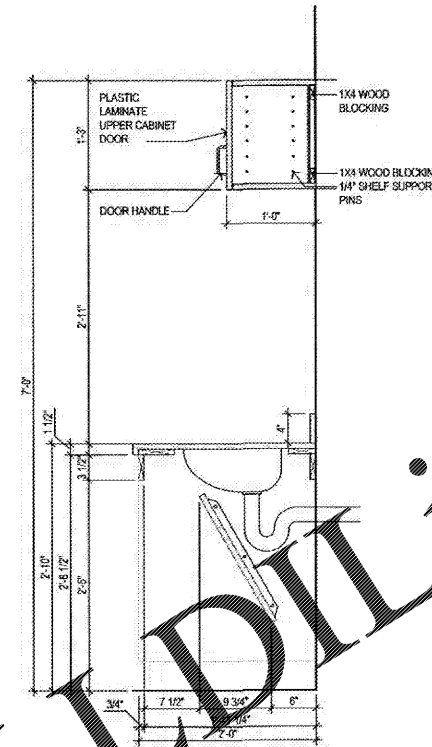


02 SINK SECTION
SCALE: 1" = 1'-0"

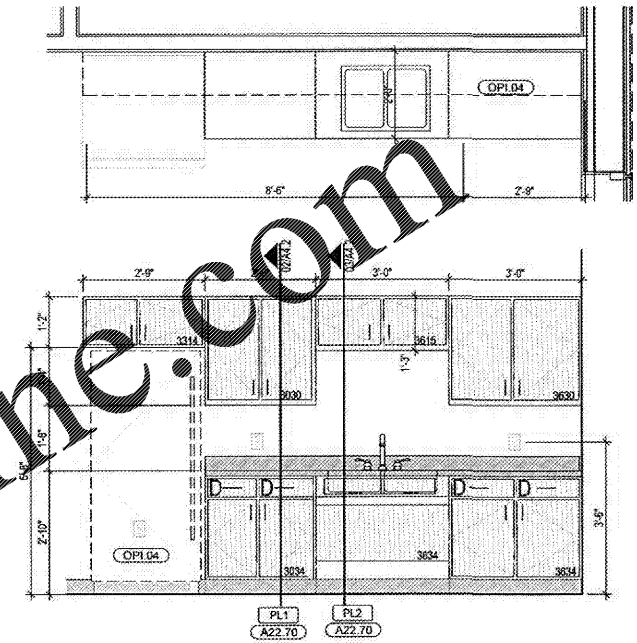


01 BRK RM CAB PLAN & ELEVATION
1/2" = 1'-0"

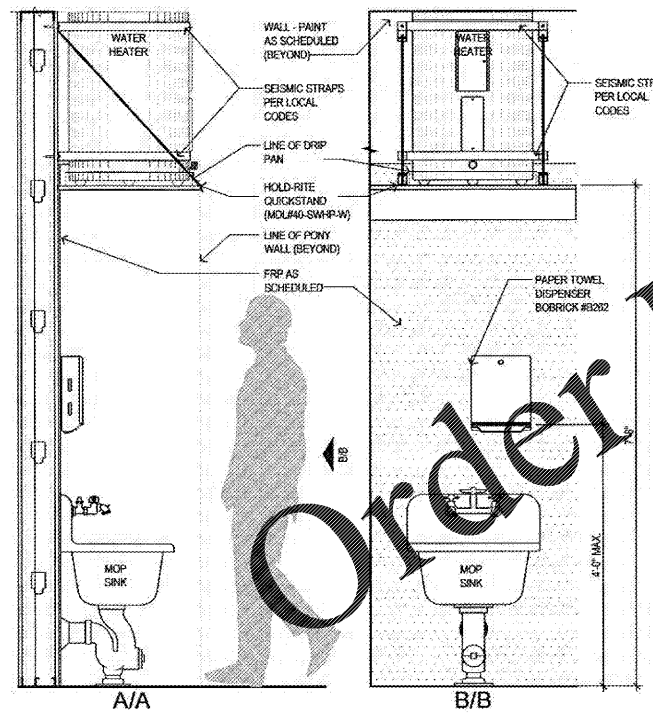


08 WATER HEATER TANK SUPPORT
3/4" = 1'-0"

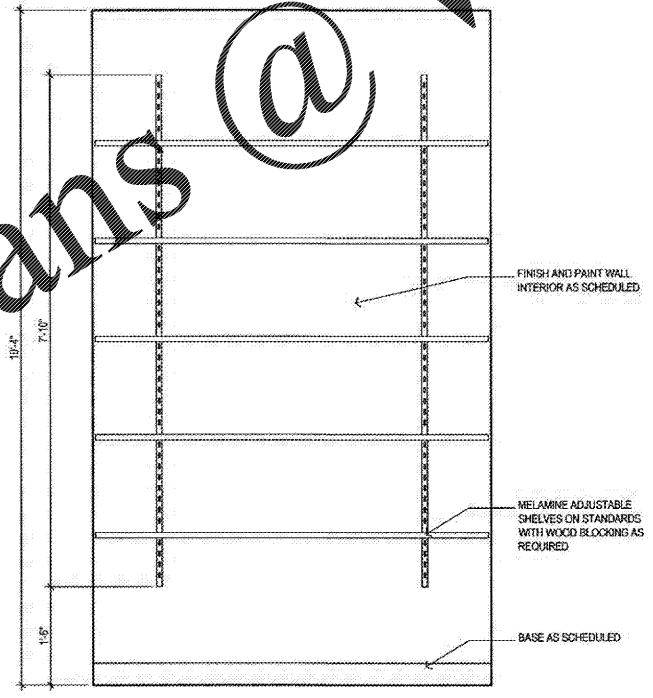

07 ELEVATION @ CLOSET 110
3/4" = 1'-0"

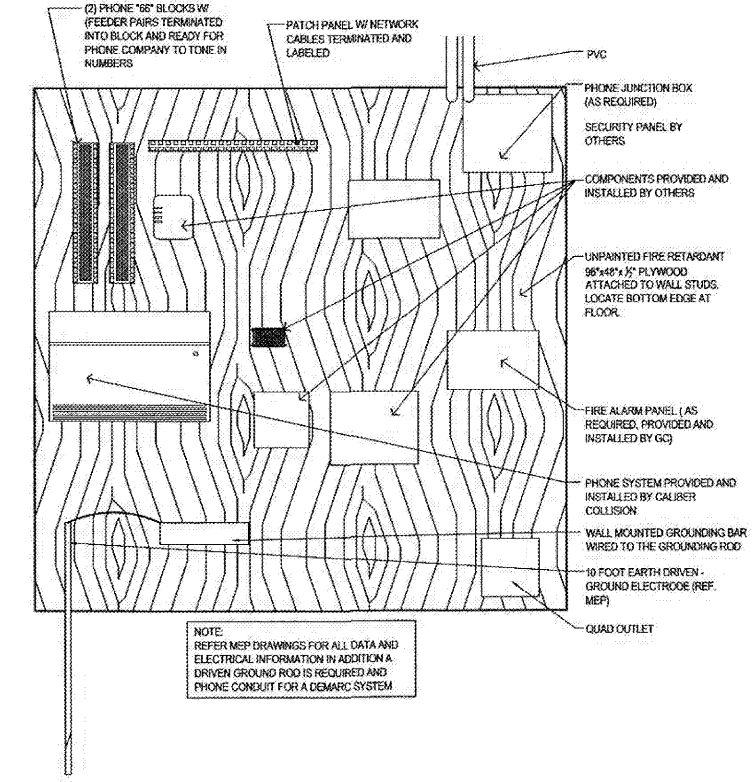

06 TELEPHONE BACKBOARD LAYOUT
1 1/2" = 1'-0"

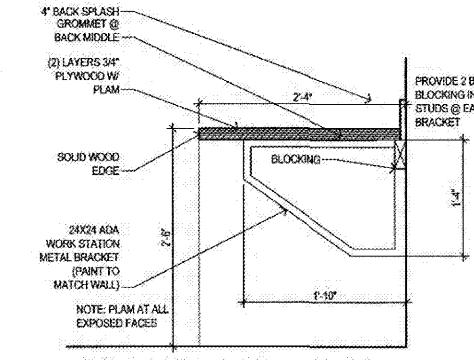

05 SECTION @ BULLPEN
1" = 1'-0"

NO.	DATE	BY	DESCRIPTION

MILLWORK DETAILS
CALIBER COLLISION
2100 GRIFFIN RD
LAKELAND, FL
PROJECT NO. 2020002

FILE NAME: 2020002
DRAWN BY:
DATE: 08/18/2020
REVIEWED BY: TM/G