
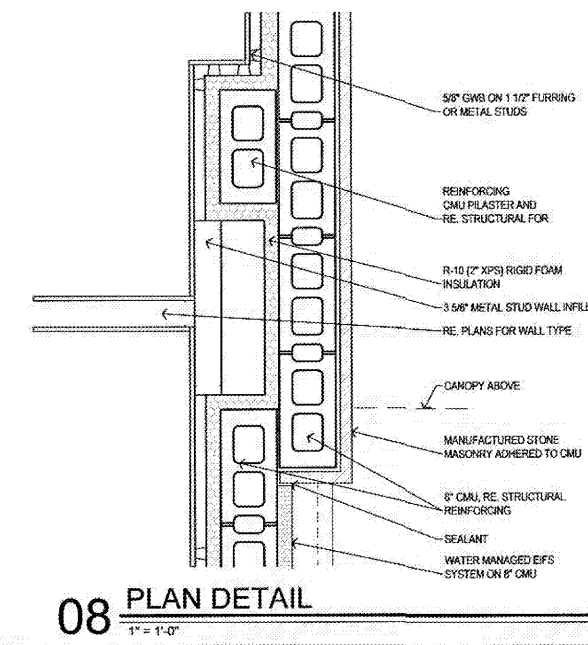
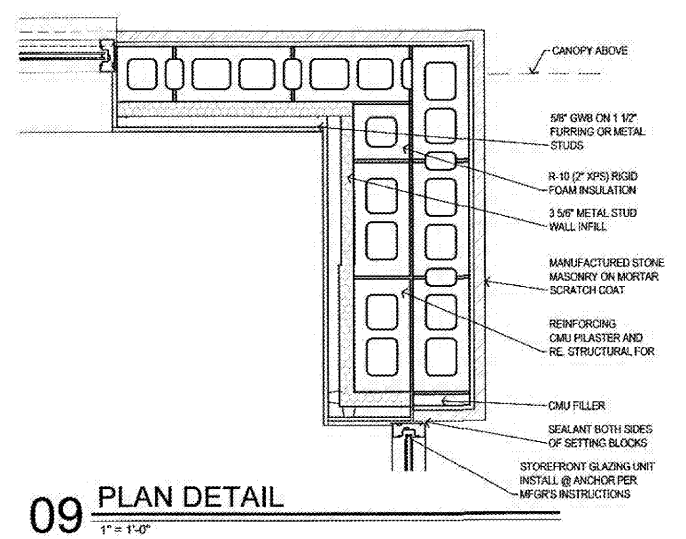
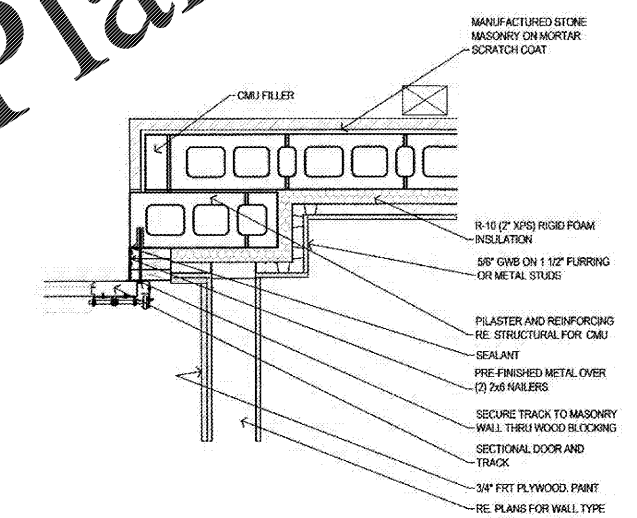
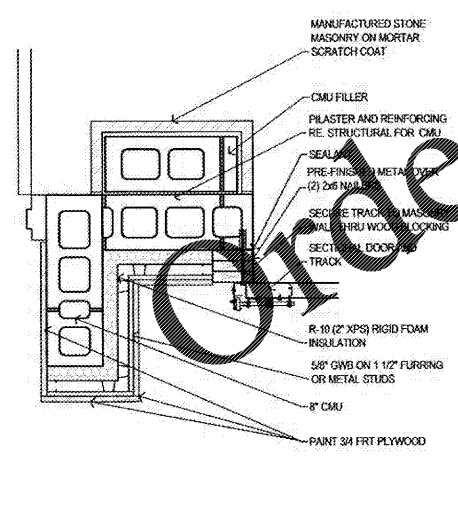
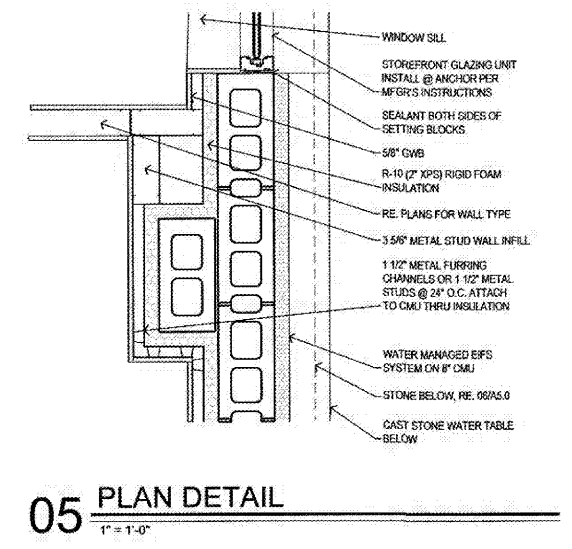
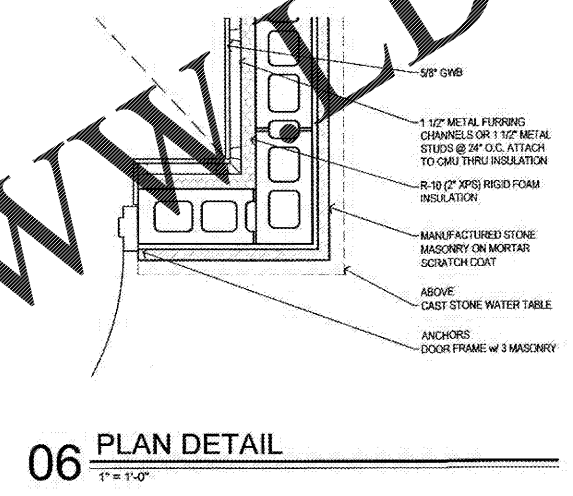
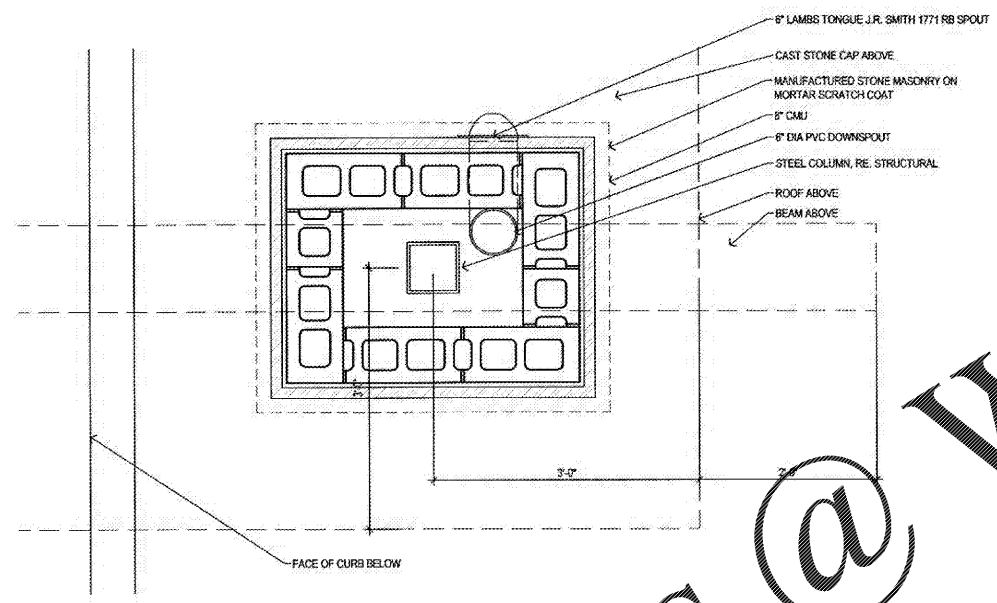
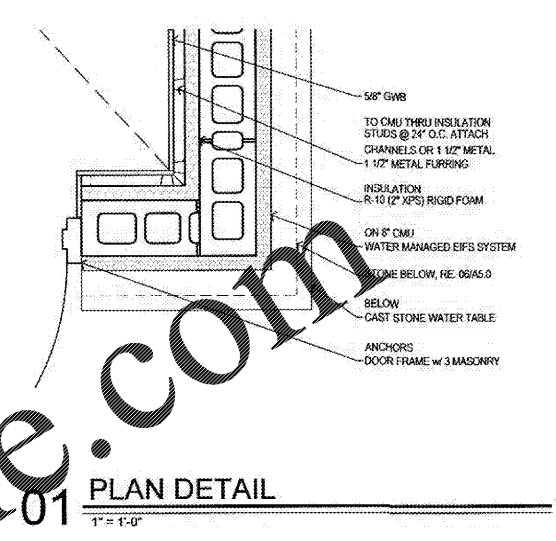
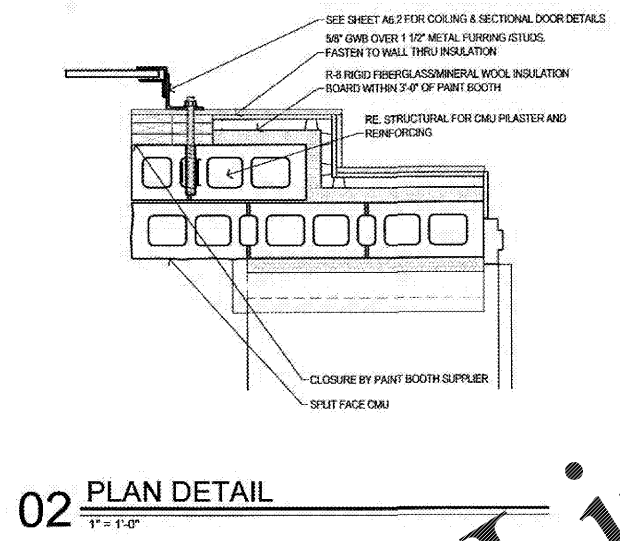
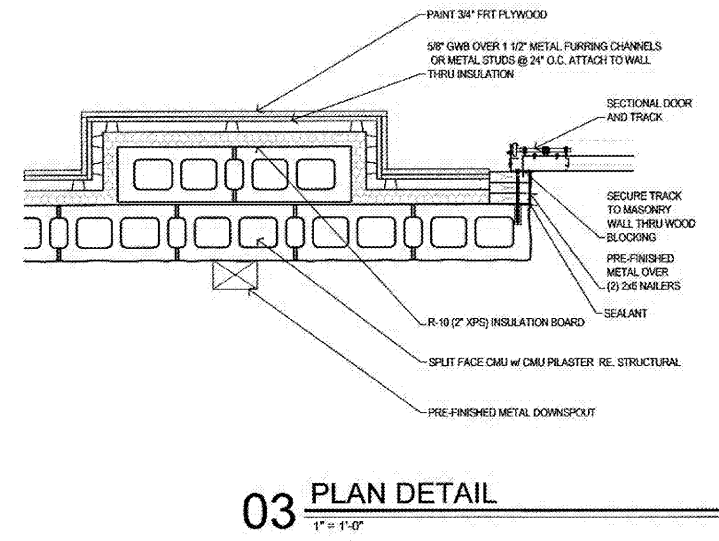


timothy m. gallup  
architect of record  
601 S. Boulder Ave., Suite 808  
Tulsa, OK 74118  
918.449.9800

NO.	DATE	BY	DESCRIPTION

PLAN DETAILS  
**CALIBER COLLISION**  
2100 GRIFFIN RD  
LAKELAND, FL  
PROJECT NO. 202002

FILE NAME: 202002  
DRAWN BY:  
DATE: 06/19/2020  
REVIEWED BY: TMG

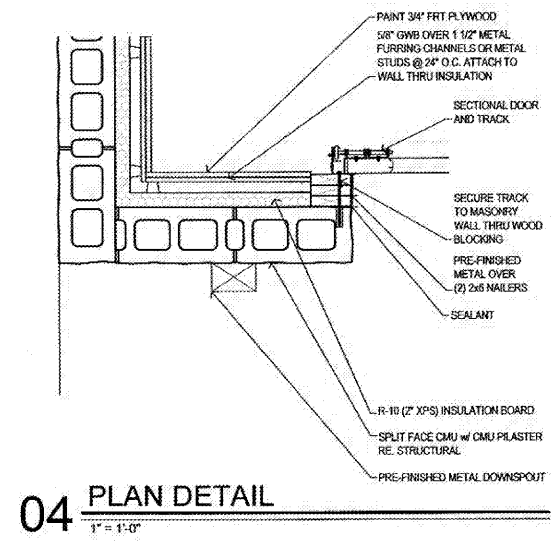

11 PLAN DETAIL  
1" = 1'-0"

10 PLAN DETAIL  
1" = 1'-0"

09 PLAN DETAIL  
1" = 1'-0"

08 PLAN DETAIL  
1" = 1'-0"

WWW.DIline.com