



WAWA PLANTER DETAILS

REV. JULY 28, 2016

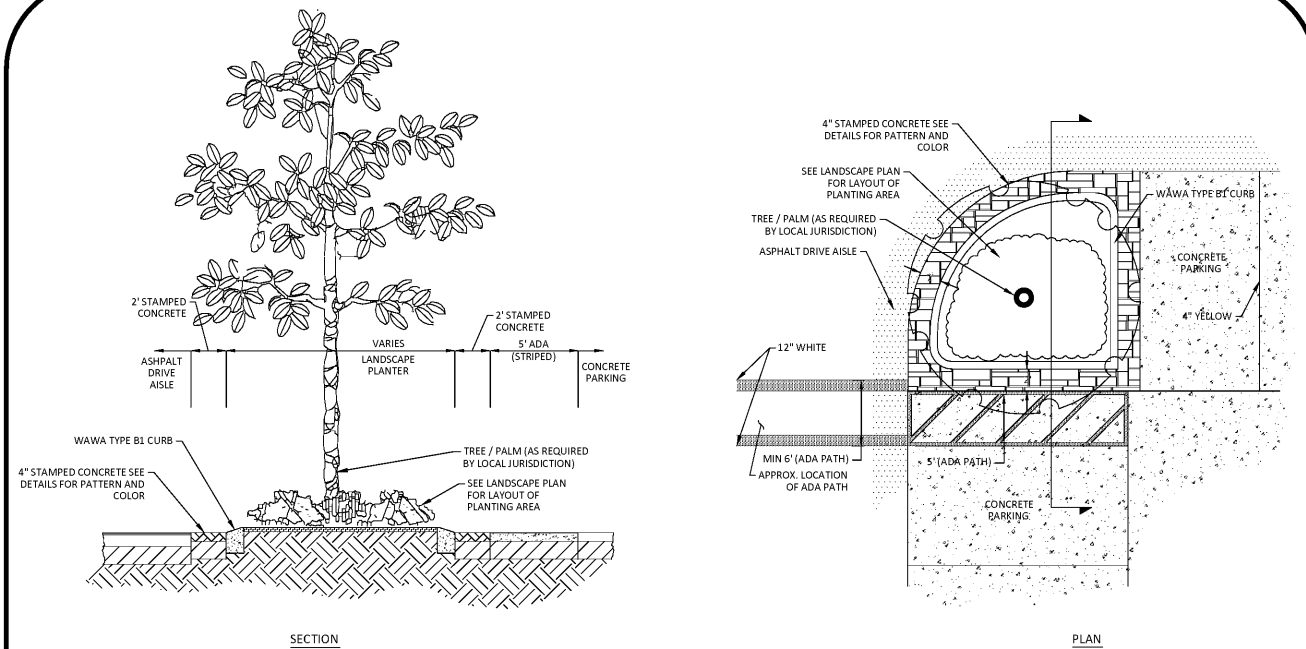


CORNER ISLAND LANDSCAPE DETAIL

NTS

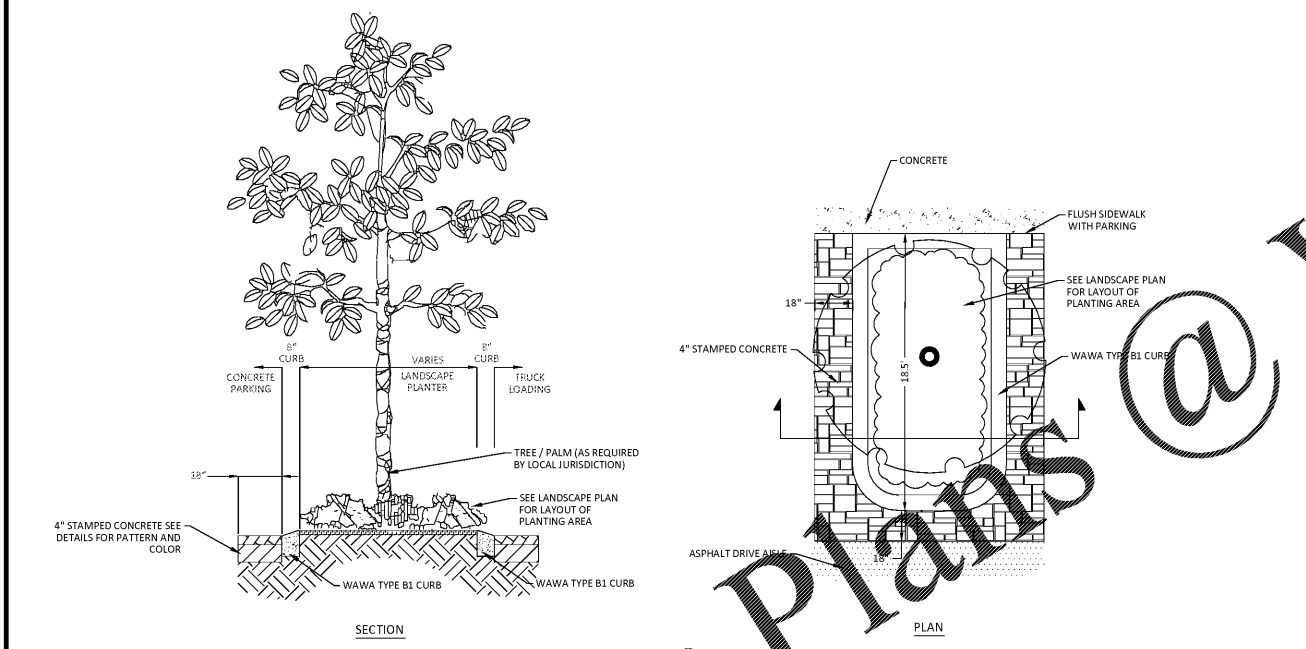




PARKING ISLAND LANDSCAPE DETAIL

NTS

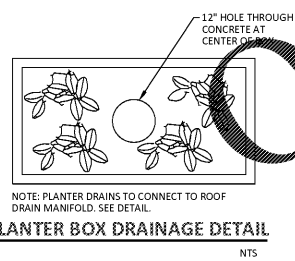

WAWA PAVEMENT DETAILS

REV. MAY 20, 2019

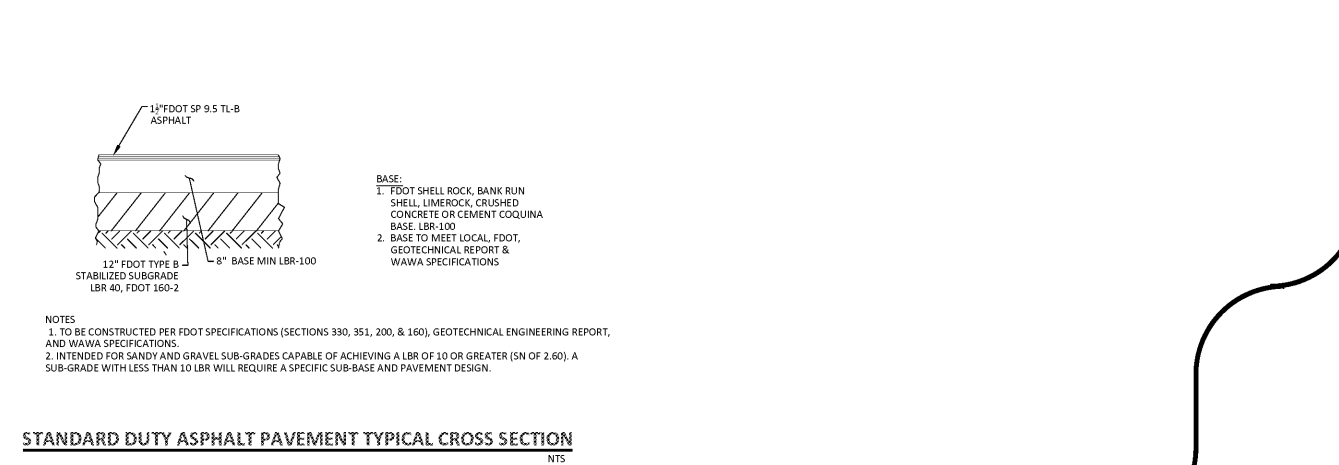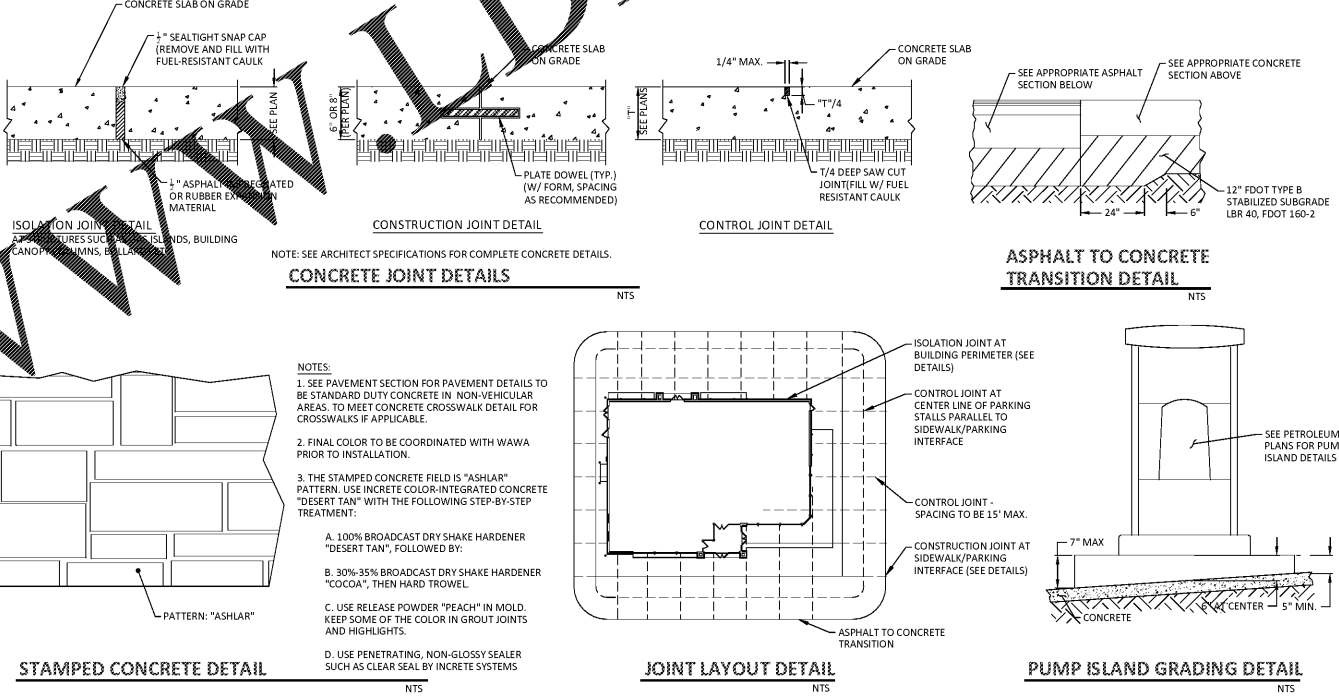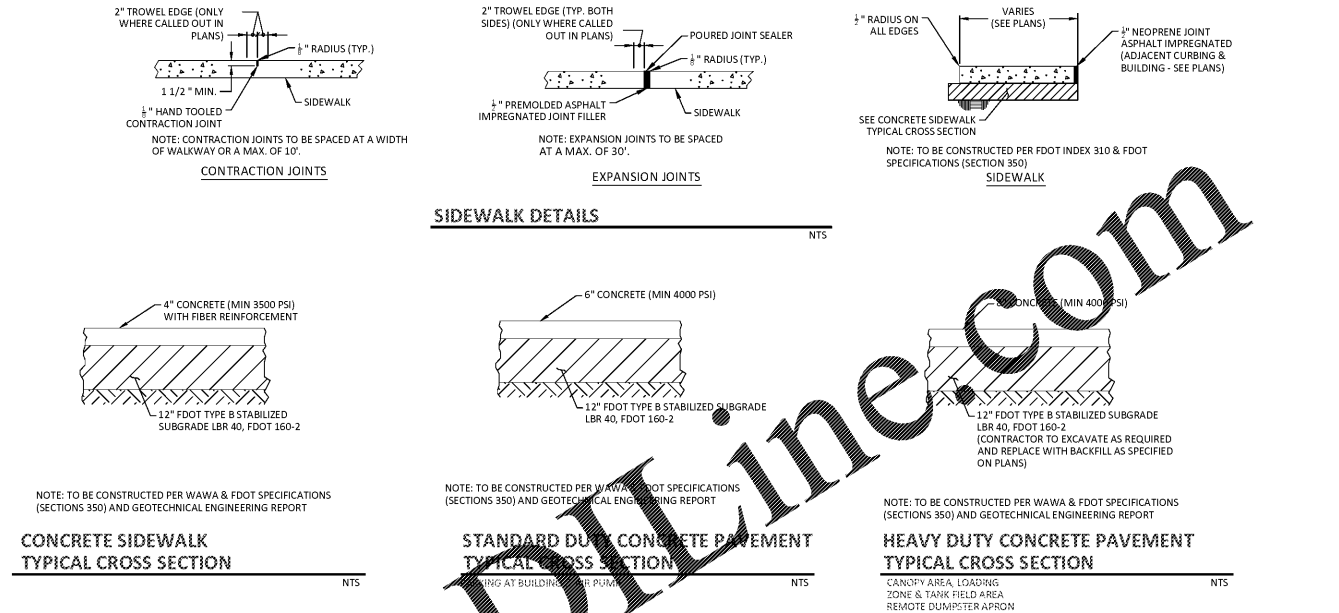

Order Plans @ www.jdline.com

BOHLER ENGINEERING

REGISTERED PROFESSIONAL ENGINEERS
REGISTERED PROFESSIONAL SURVEYORS
REGISTERED PROFESSIONAL LANDSCAPE ARCHITECTS

OFFICES:

- ATLANTA, GA
- BALTIMORE, MD
- CHARLOTTE, NC
- CHICAGO, IL
- DALLAS, TX
- DENVER, CO
- HOUSTON, TX
- JACKSONVILLE, FL
- MEMPHIS, TN
- MIAMI, FL
- MINNEAPOLIS, MN
- NEW YORK, NY
- PHILADELPHIA, PA
- RICHMOND, VA
- SAN ANTONIO, TX
- SOUTH BEND, IN
- WASHINGTON, DC

REVISIONS

REV	DATE	COMMENT	BY
1	01/08/18	PER CITY & JEA COMMENTS	JRT
2	03/06/18	PER CITY & FDOT COMMENTS	JRT
3	04/16/18	PER FDOT COMMENTS	JRT
4	01/28/20	FORCE MAIN & IRRIGATION REVISION	ASZ
5	02/11/20	EOD COMMENTS	ASZ
6	09/25/20	PER WAWA	KM

811 KNOW WHAT'S BELOW ALWAYS CALL 811 BEFORE YOU DIG

It's fast. It's free. It's the law.

www.callsunshine.com

PERMIT SET

PROJECT No.: FL170094
DRAWN BY: JRT
CHECKED BY: ASZ
DATE: 9/28/20
SCALE: AS NOTED
CAD I.D.: ODD

Wawa

FOR BRIGHTWORK REAL ESTATE

LOCATION OF SITE
1004 EDGEWOOD AVE NORTH
JACKSONVILLE, FL 32254
CITY OF JACKSONVILLE

BOHLER ENGINEERING

3820 NORTHDAL BLVD., SUITE 300B
TAMPA, FLORIDA 33624
Phone: (813) 812-4100
Fax: (813) 812-4101
FLORIDA BUSINESS CERT. OF AUTH. No. 30789
LANDSCAPE ARCHITECT LICENSE No. CA0000001

SHEET TITLE: **CONSTRUCTION DETAILS**

SHEET NUMBER: **D-2**