



CONSTRUCTION JOINT DETAIL

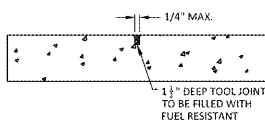

CONTROL JOINT DETAIL

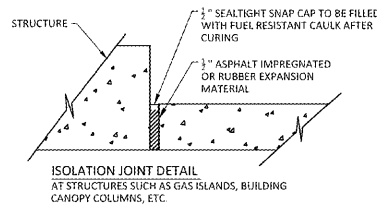


ISOLATION JOINT DETAIL
AT STRUCTURES SUCH AS GAS ISLANDS, BUILDING
CANOPY COLUMNS, ETC.

NOTE: SEE THIS SHEET FOR CANOPY AREA
JOINT LOCATIONS, AND SHEET "G-1" FOR
TANK SLAB JOINT LOCATIONS

CONCRETE JOINT DETAILS

NTS


B CONCRETE JOINT DETAILS
G-6 NO SCALE

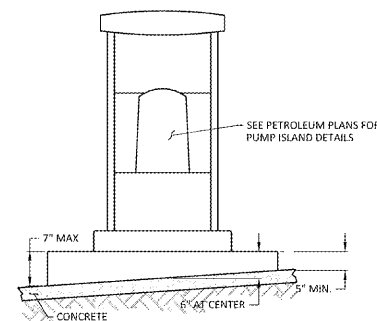


PUMP ISLAND GRADING DETAIL

NTS

C CONCRETE AT ISLANDS
G-6 NO SCALE

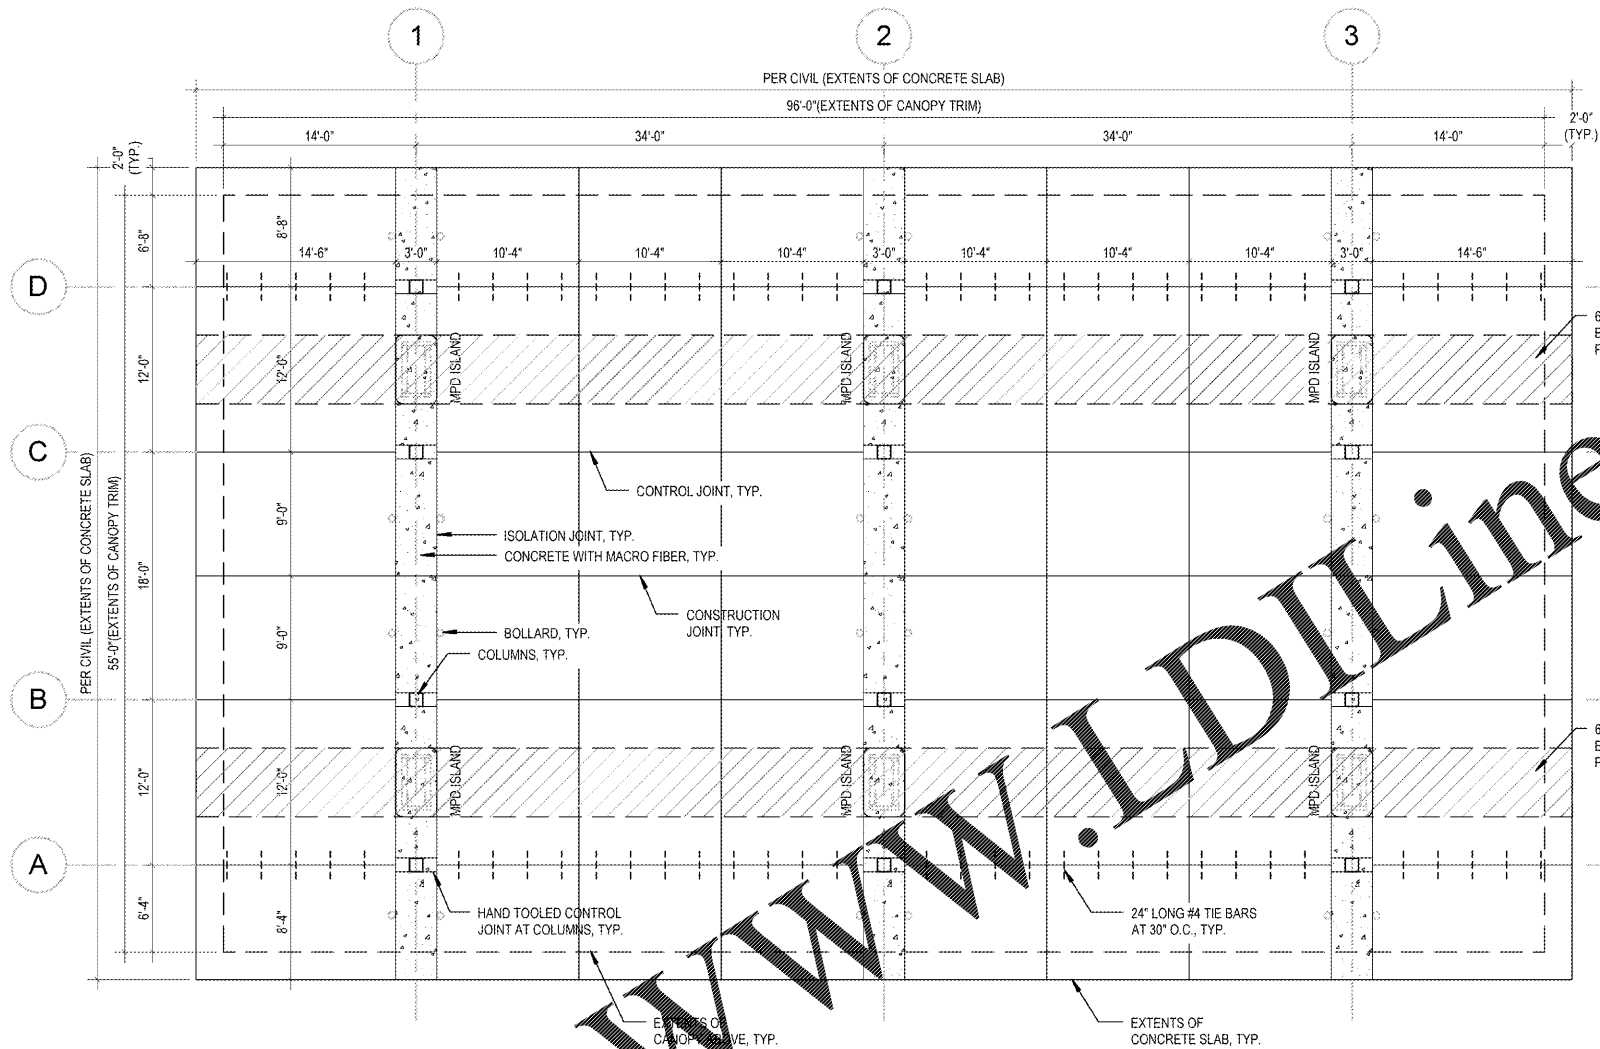

A CANOPY AREA CONCRETE LAYOUT
G-6 NO SCALE

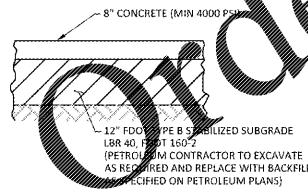


NOTE: TO BE CONSTRUCTED PER FOOT SPECIFICATIONS (SECTIONS 350)
AND GEOTECHNICAL ENGINEERING REPORT

HEAVY DUTY
CONCRETE PAVEMENT
TYPICAL CROSS SECTION
CANOPY AREA

NTS

D CONCRETE SECTIONS
G-6 NO SCALE

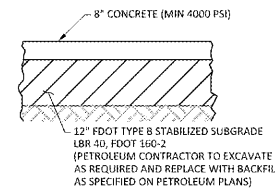

NOTE: TO BE CONSTRUCTED PER FOOT SPECIFICATIONS
(SECTIONS 350) AND GEOTECHNICAL ENGINEERING REPORT

HEAVY DUTY CONCRETE
PAVEMENT TYPICAL CROSS SECTION
TANK FIELD AREA

NTS


NOTE: PETROLEUM CONTRACTOR SHALL CONFIRM ALL CONCRETE
INSTALLATION DETAILS BY REFERENCING CIVIL PLANS PRIOR TO CONSTRUCTION



stillwater
TECHNOLOGIES

1700 N. Orange Ave.
Suite 100A
Orlando, Florida 32804
(407) 206-7222
(407) 206-7223 fax

FL. Cert. of Auth. #8326

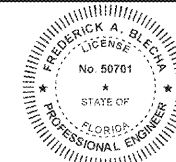

Date

NO.	DATE	REVISION	BY
3	07/31/19	FAB	
2	12/07/18	J.C.F.	
1	09/19/14	D.C.V.	

SCALE	DATE	DRAWN BY:	CHECKED BY:
AS NOTED	07/31/19	STILLWATER	FAB

CONCRETE DETAILS

WAWA - 1004 N. EDGEWOOD AVE. #
COMMONWEALTH (N.W. CORNER)
JACKSONVILLE, DUVAL COUNTY, FL
(1)-20,000 GAL. TANK W/ (2)-22,000 GAL.
COMPARTMENTALIZED TANKS)



G-6
DRAWING NO.
1 OF 7
SHEET NO.