


Order Plans @ WWW.LDILine.com

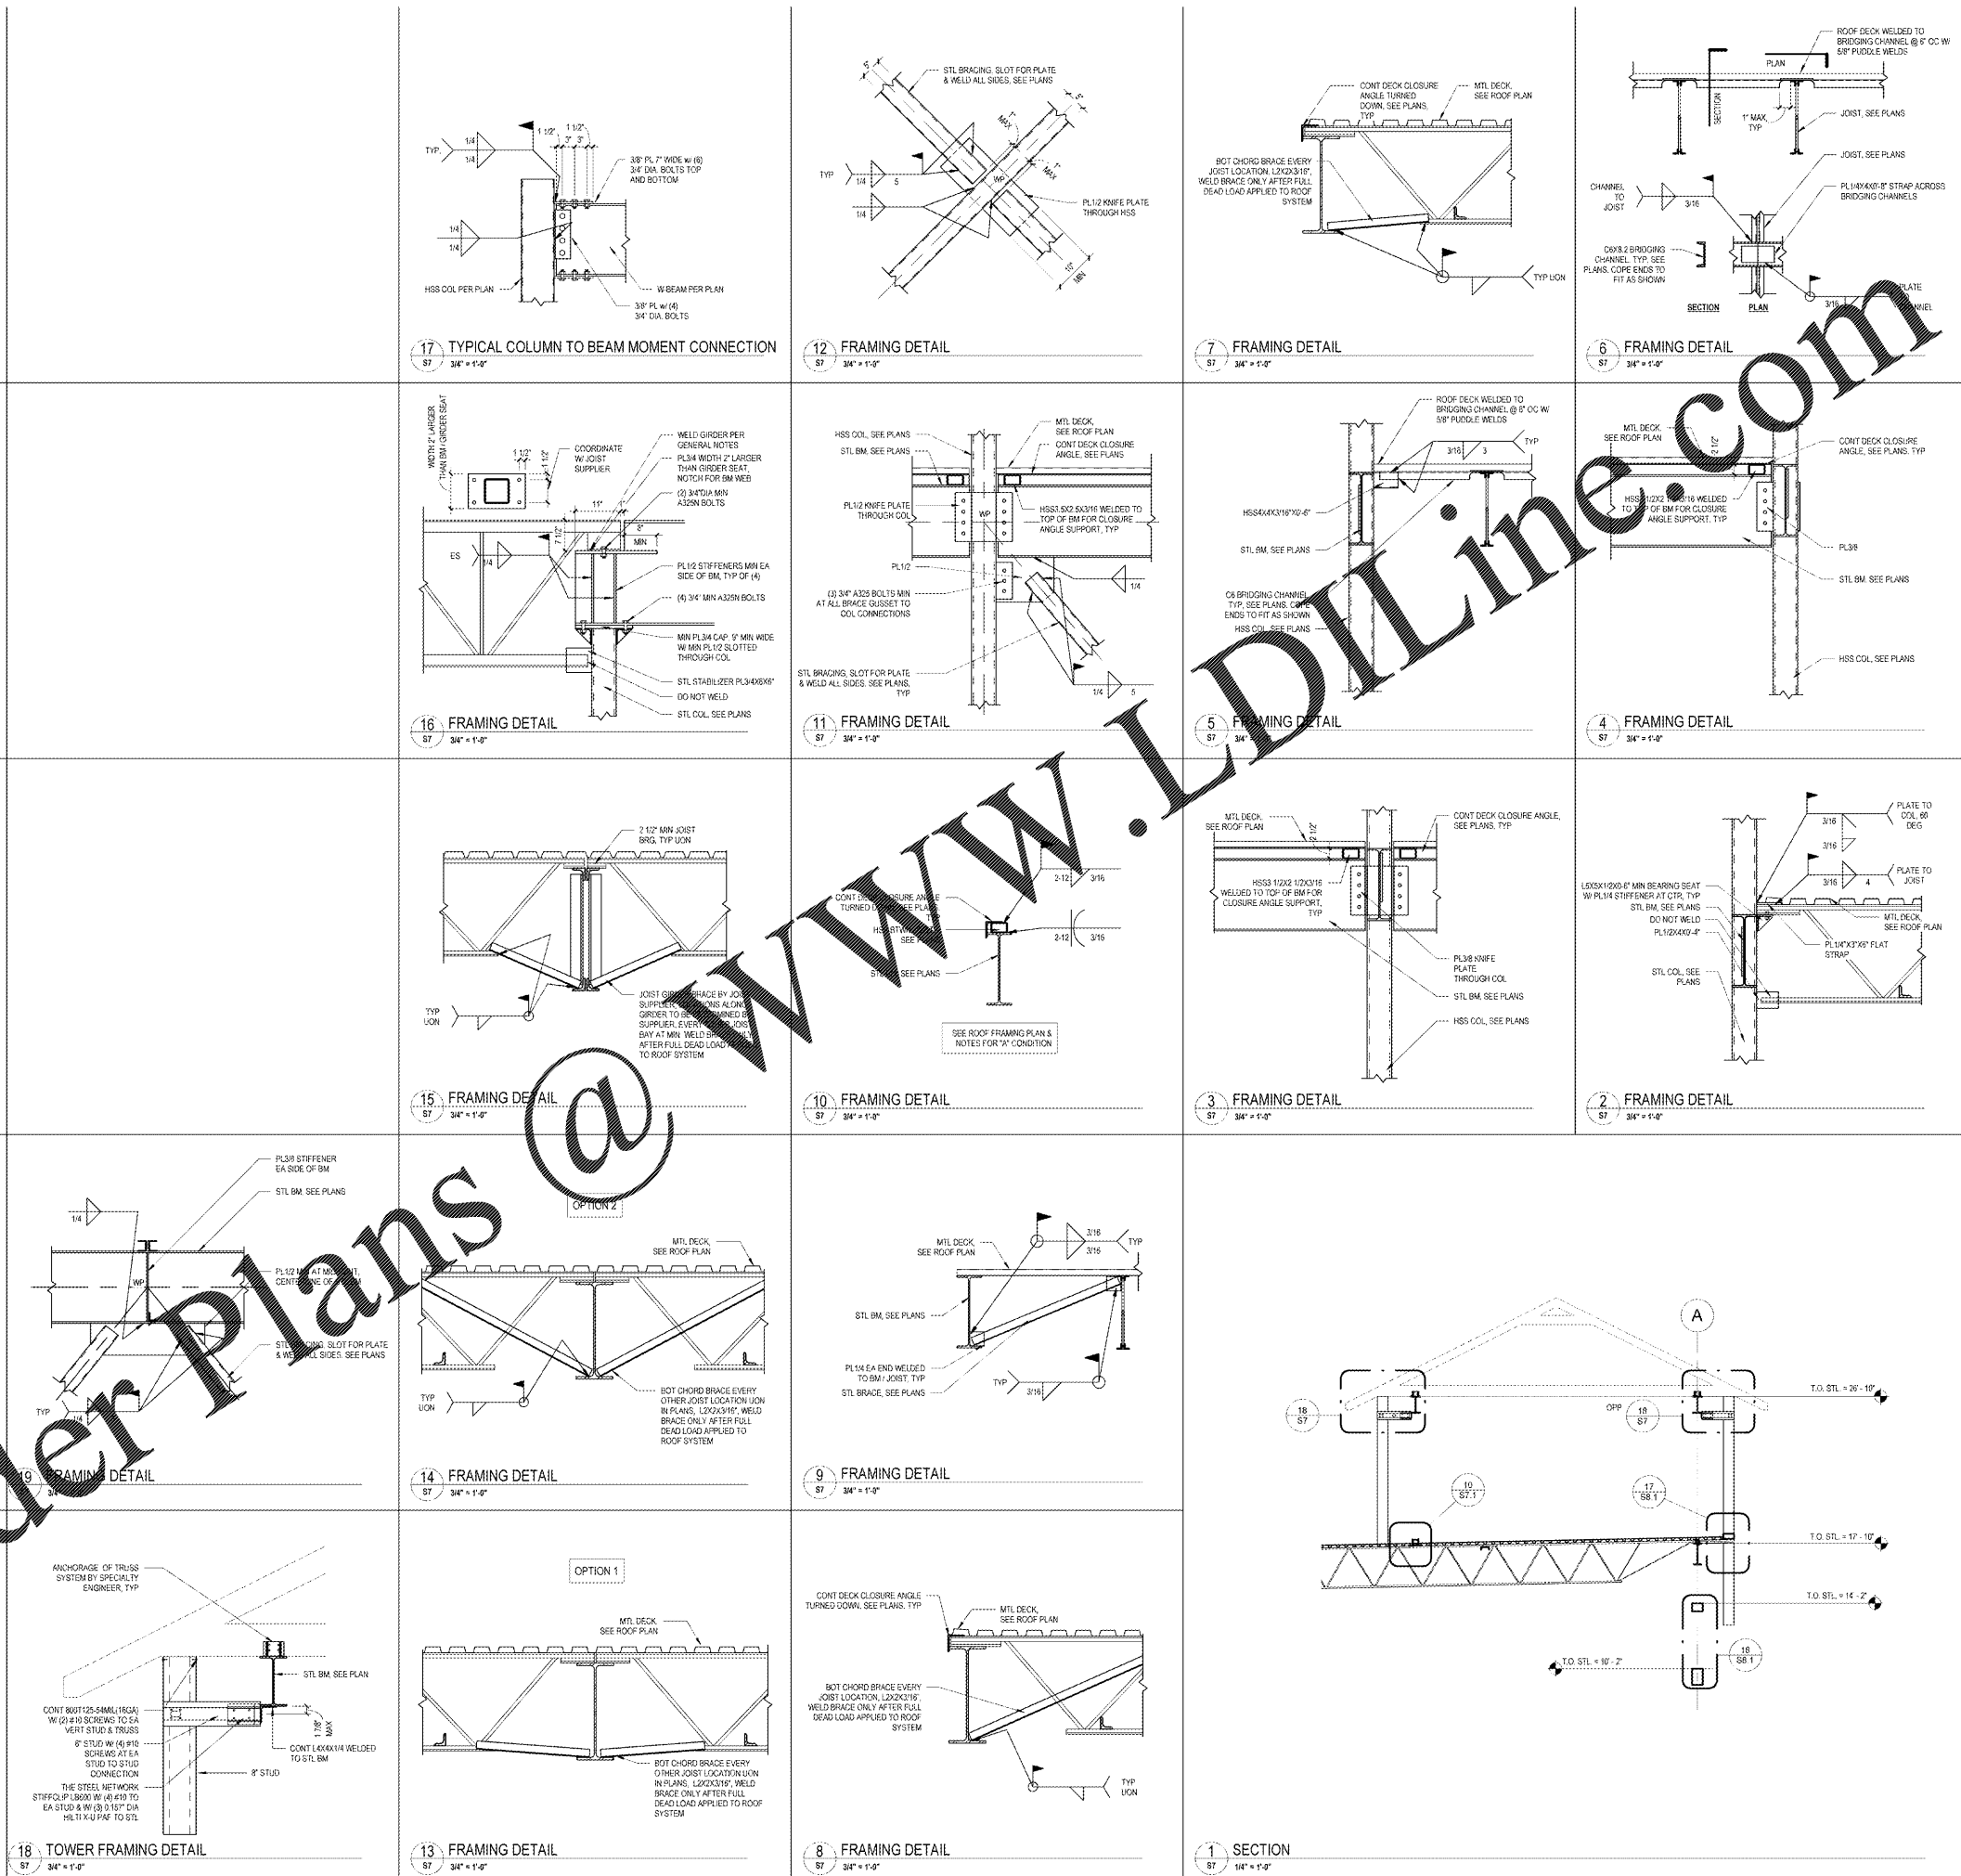

1925 Prospect Ave.
Orlando, FL 32814
P (407) 661-9100
F (407) 661-9101
www.ldi.com

LDI
Conhaci & Peterson
Architects Engineers Planners

CLIENT NAME
WAWA
280 WEST BALTIMORE PIKE
WAWA, PENNSYLVANIA 19083

PROJECT NAME
WAWA F85L 2019.01 STORE #5351 - CMM
1004 EDGEWOOD AVE.
JACKSONVILLE, FL 32254

SHEET TITLE
FRAMING DETAILS

No.	Description	Date
1	PRELIMINARY	08/09/2020
2	REVISED	08/10/2020
3	REVISED	08/10/2020
PROJECT NO.
2175780

DATE
08/09/2020

DESIGNER
LDI

CHECKED
WSD

SCALE
AS SHOWN

S7