


2 WATER PIPING RISER

P4

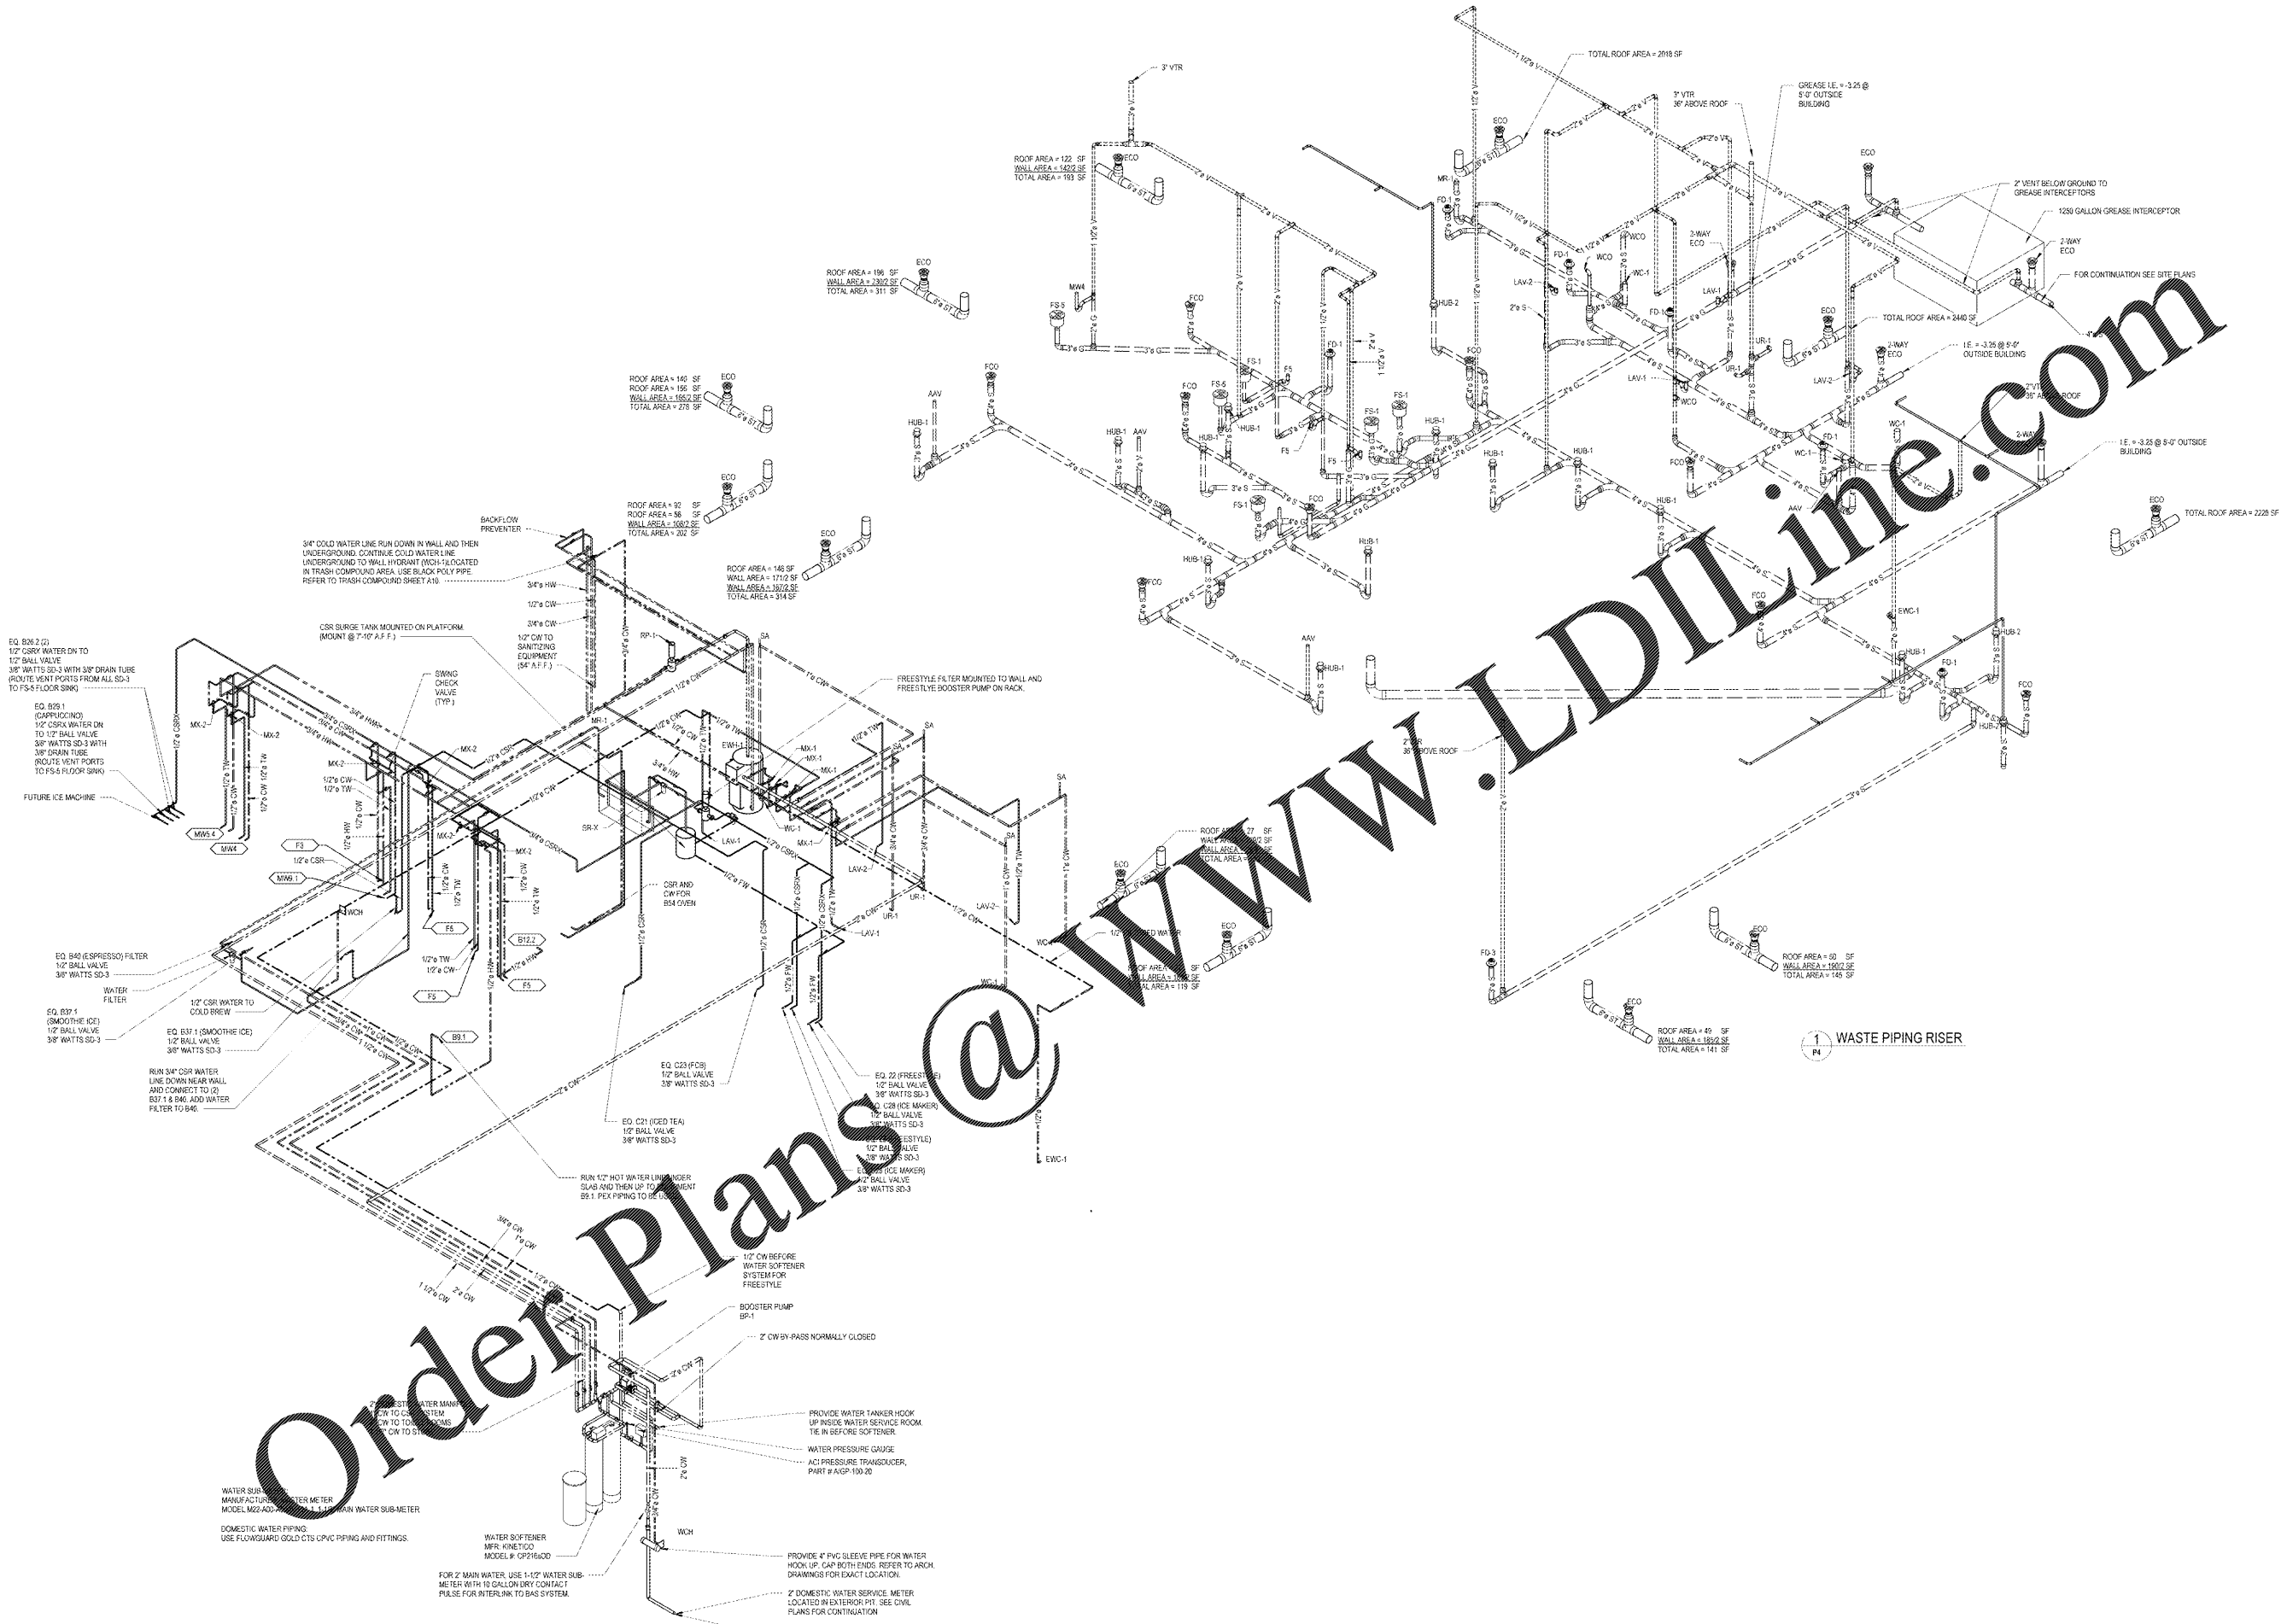

WASTE PIPING RISER

Order Plans @ www.LDOnline.com

1925 Prospect Ave.
Orlando, FL 32814
P (407) 661-9100
F (407) 661-9101
www.ep.com



CLIENT NAME
WAWA
280 WEST BALTIMORE PIKE
WAWA, PENNSYLVANIA 19083

PROJECT NAME
WAWA F85L 2019.01 STORE #6351 - CMM
1004 EDGEWOOD AVE.
JACKSONVILLE, FL 32254

SHEET TITLE
RISER DIAGRAMS

Revision	Number	Description	Date
A	1	PRELIMINARY	08/09/2020
B	1	REVISED	08/10/2020
C	1	REVISED	08/10/2020
D	1	REVISED	08/10/2020
E	1	REVISED	08/10/2020

PROJECT NO.
212780
DATE
08/09/2020
DRAWN
WAWA
CHECKED
JLD