


OCCUPANT LOAD & EGRESS WIDTH CALC - LEVEL 02

| NUMBER | NAME | AREA | FUNCTION OF SPACE | TABLE 1004.1.2 | | TABLE 1005.1 | | |
|--------------|----------------------|----------------|-------------------------|----------------------|---------------------|------------------------------|--------------------|-----------------------|
| | | | | OCCUPANT LOAD FACTOR | TOTAL OCCUPANT LOAD | EGRESS WIDTH / PERSON SERVED | REQ'D EGRESS WIDTH | EGRESS WIDTH PROVIDED |
| 201 | SHOP MEZZANINE | 331 SF | ACCESSORY STORAGE AREAS | 300 | 2 | 0.2 | 1 | |
| 203 | MECHANICAL | 252 SF | ACCESSORY STORAGE AREAS | 300 | 1 | 0.2 | 1 | |
| 204 | CONTROL ROOM (LIGHT) | 126 SF | BUSINESS AREAS | 100 | 2 | 0.2 | 1 | |
| 205 | CONTROL ROOM (SOUND) | 124 SF | BUSINESS AREAS | 100 | 2 | 0.2 | 1 | |
| 206 | MECHANICAL | 316 SF | ACCESSORY STORAGE AREAS | 300 | 2 | 0.2 | 1 | |
| TOTAL | | 1150 SF | | | 9 | | 5 | 96" |

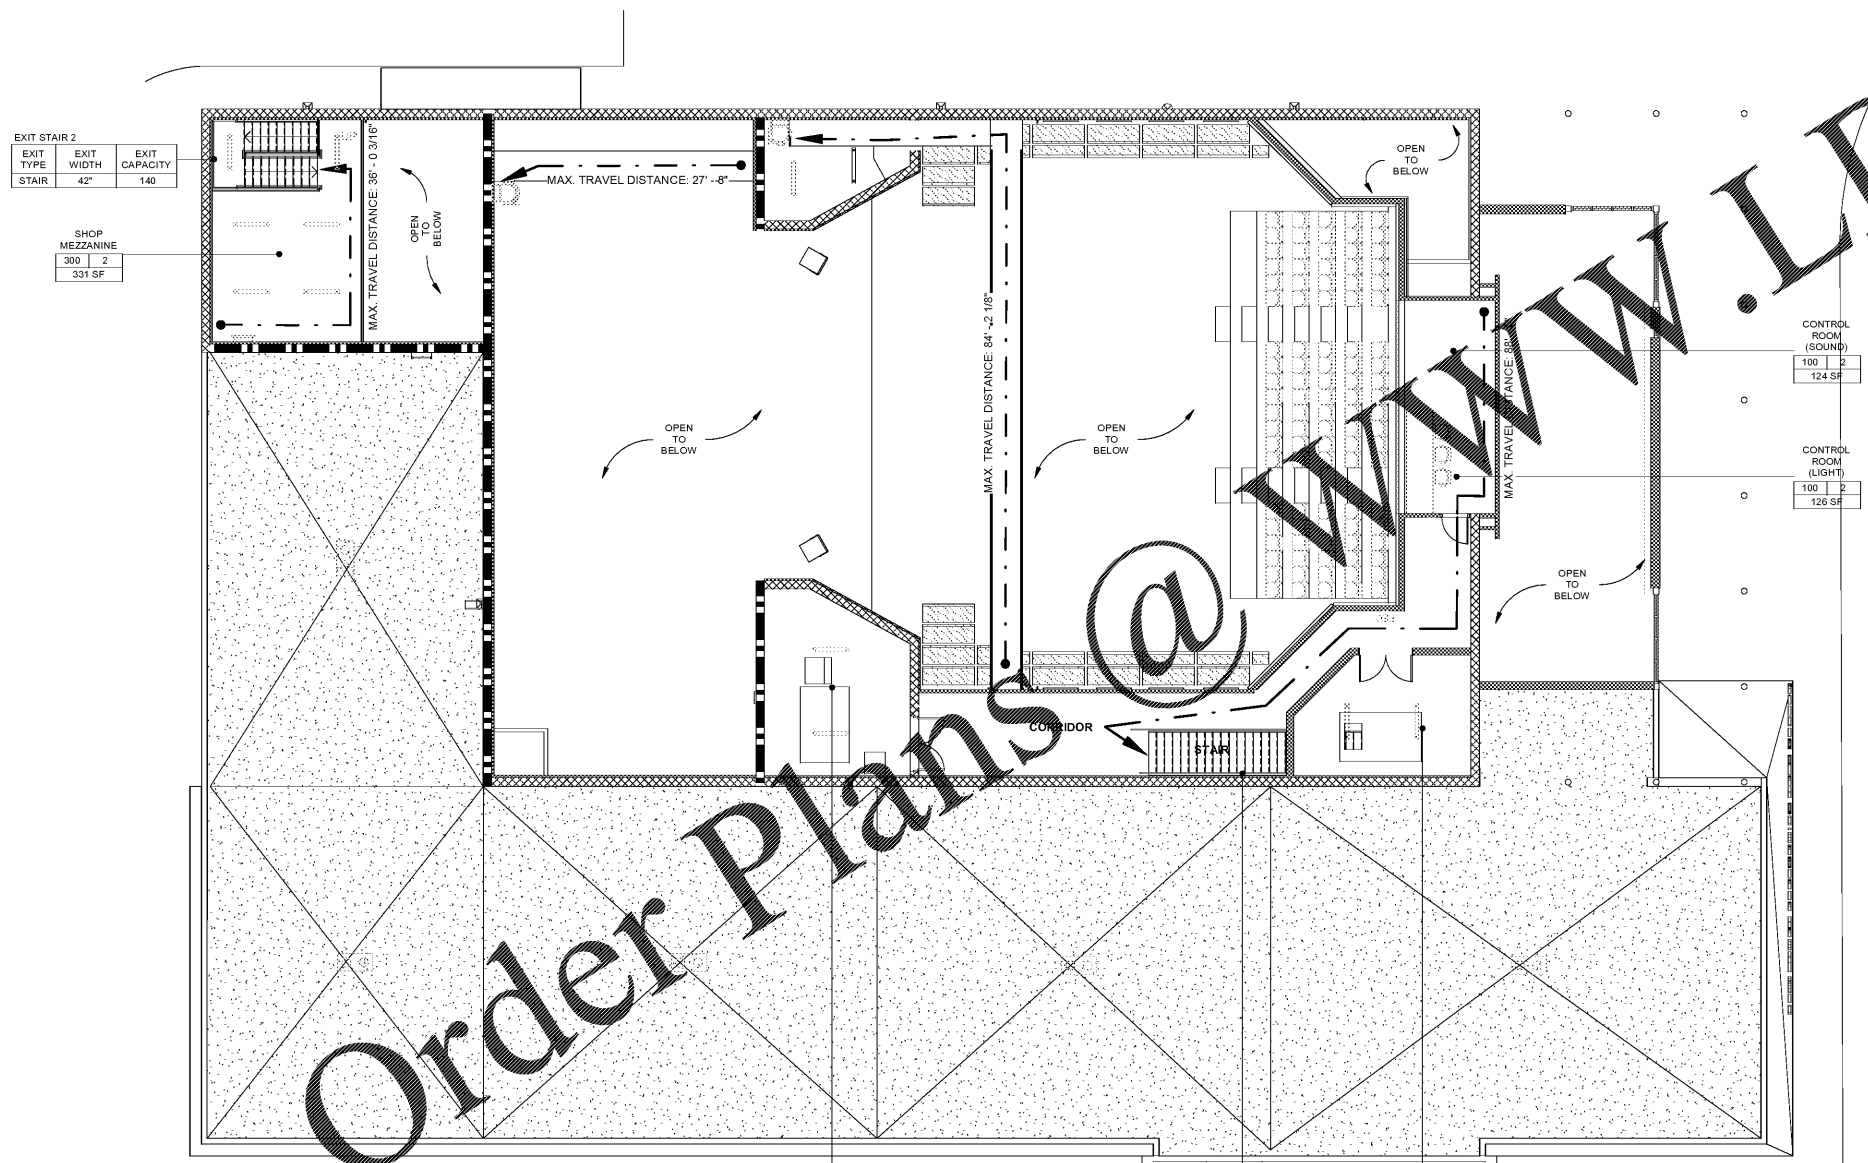

| EXIT TYPE | EXIT WIDTH | EXIT CAPACITY |
|--------------|------------|---------------|
| EXIT STAIR 2 | 42" | 140 |

| ROOM NAME | OCCUPANCY AREA | OCCUPANT LOAD FACTOR |
|----------------|----------------|----------------------|
| SHOP MEZZANINE | 331 SF | 2 |

| ROOM TAG | ROOM NAME | OCCUPANCY AREA | OCCUPANT LOAD FACTOR |
|----------|----------------------|----------------|----------------------|
| 100 | CONTROL ROOM (SOUND) | 124 SF | 2 |

| ROOM TAG | ROOM NAME | OCCUPANCY AREA | OCCUPANT LOAD FACTOR |
|----------|----------------------|----------------|----------------------|
| 100 | CONTROL ROOM (LIGHT) | 126 SF | 2 |

| ROOM TAG | ROOM NAME | OCCUPANCY AREA | OCCUPANT LOAD FACTOR |
|----------|------------|----------------|----------------------|
| 300 | MECHANICAL | 252 SF | 1 |

| EXIT TYPE | EXIT WIDTH | EXIT CAPACITY |
|--------------|------------|---------------|
| EXIT STAIR 1 | 56" | 186 |

| ROOM TAG | ROOM NAME | OCCUPANCY AREA | OCCUPANT LOAD FACTOR |
|----------|------------|----------------|----------------------|
| 300 | MECHANICAL | 316 SF | 2 |

SECOND FLOOR LIFE SAFETY PLAN 1
1" = 10'-0"

ROOM TAG

ROOM NAME
OCCUPANCY AREA
OCCUPANT LOAD FACTOR

ONE HOUR RATED WALLS
TWO HOUR RATED WALLS

EGRESS ARROW

34" 99/170
OCCUPANT CAPACITY
ACTUAL OCCUPANT LOAD
CLEAR WIDTH

FIRE EXTINGUISHER CABINET
EXIT SIGN
GRAPHIC ILLUSTRATION OF TRAVEL DISTANCE TO EXIT FROM REMOTE POINT

LIFE SAFETY LEGEND
1/8" = 1'-0"

FLEISCHMAN GARCIA
ARCHITECTURE : PLANNING : INTERIORS
304 HYDE PARK AVENUE, SUITE 300
SAFETY NUMBER OFFICE
199 FAIRVIEW AVENUE, SUITE 1000
PHOENIX, AZ 85016
PHONE (602) 775-8800
FAX (602) 775-8800
REGISTRATION NUMBER: 040101010
WWW.FLEISCHMANGARCIA.COM

HILLSBOROUGH COUNTY
NEW TAMPA PERFORMING ARTS CENTER
8550 HUNTERS VILLAGE RD.
TAMPA FL 33647

THIS DESIGN AND DRAWING IS THE SOLE PROPERTY OF FLEISCHMANGARCIA. NO PART OF THIS WORK MAY BE REPRODUCED WITHOUT PRIOR WRITTEN PERMISSION FROM FLEISCHMANGARCIA.

I CERTIFY TO THE BEST OF MY KNOWLEDGE THAT THESE DRAWINGS COMPLY WITH ALL RELEVANT BUILDING CODES.

PERMIT SET



MARCEL MASLOWSKI
AR98182

FGA PROJECT NUMBER
19048

ISSUE DATE
04-15-2020

| NO. | DATE | NOTES |
|-----|------|-------|
| | | |

SHEET NAME

LIFE SAFETY PLAN - LEVEL 02

SHEET NUMBER
G1.02

Order Plans @ WWW.LDILine.com