


WWW.DIline.com

Order Plans @

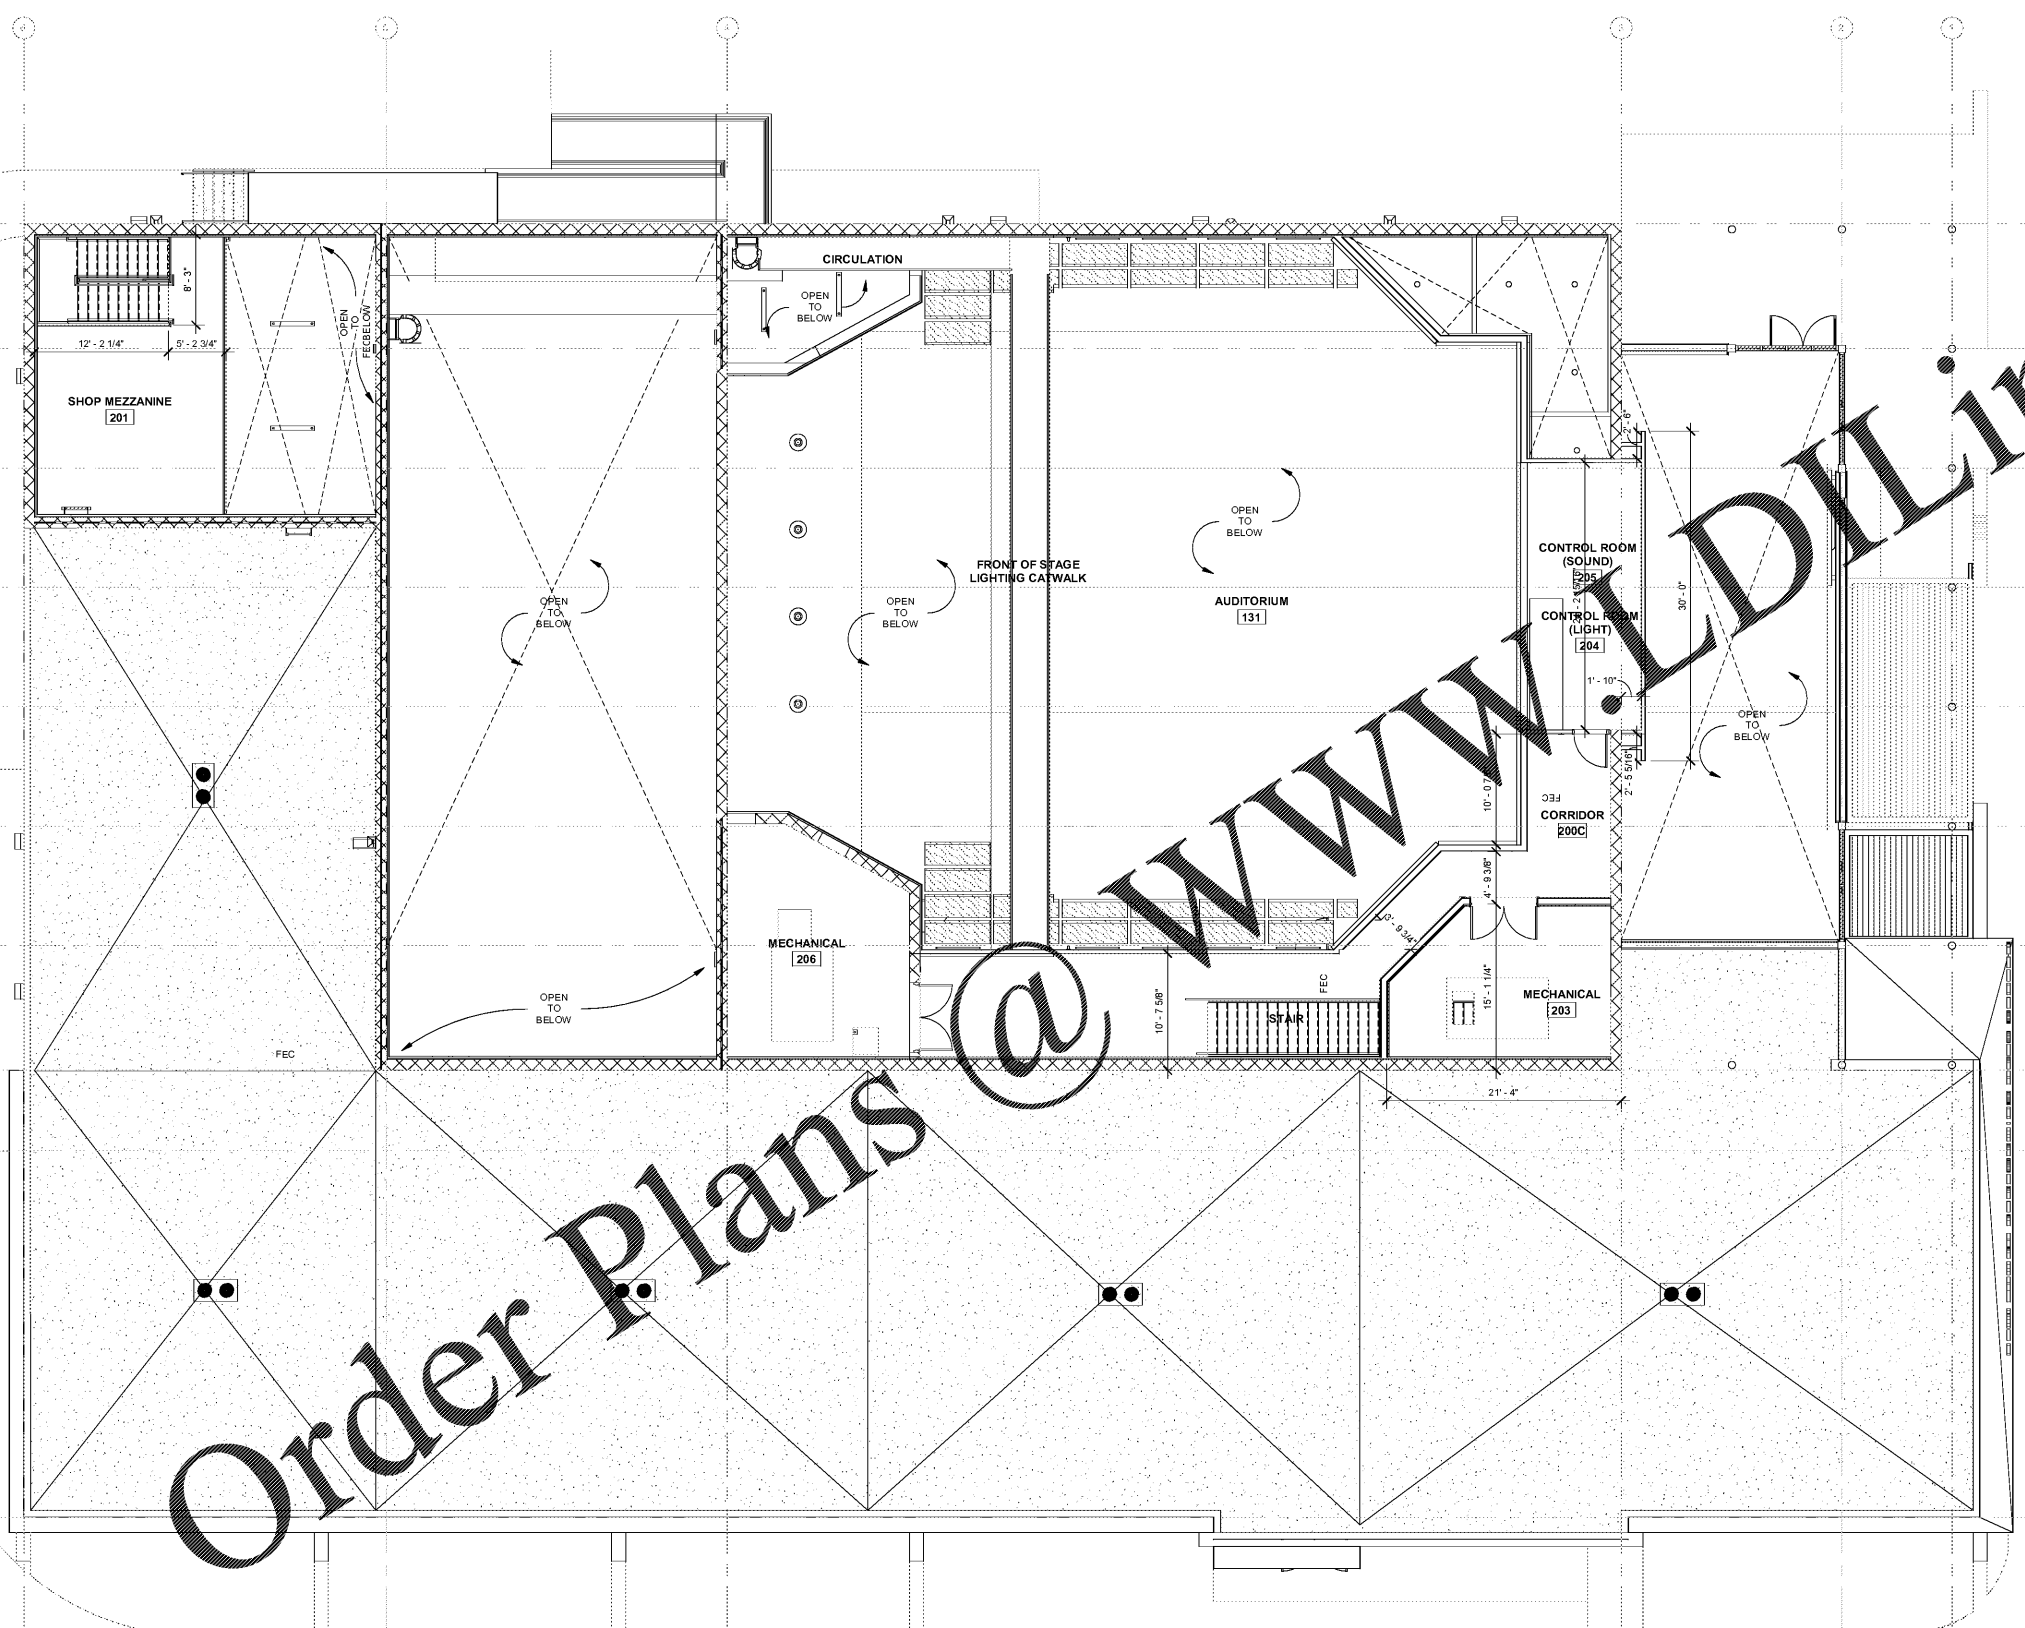

SECOND FLOOR DIMENSION PLAN  
1/8" = 1'-0" 1

- GENERAL DIMENSION NOTES:**
- A. DIMENSIONS LOCATING NEW EXTERIOR MASONRY WALLS ARE TO EXTERIOR FACE OF MASONRY SUBSTRATE.
  - B. DIMENSIONS LOCATING NEW EXTERIOR STUD WALLS ARE TO EXTERIOR FACE OF THE STUDS.
  - C. DIMENSIONS LOCATING NEW INTERIOR MASONRY WALLS ARE TO FACE OF MASONRY.
  - D. DIMENSIONS LOCATING NEW INTERIOR STUD WALLS ARE TO FACE OF THE STUDS.
  - E. DIMENSIONS TO EXISTING WALLS ARE TO THE FINISHED WALL SURFACES.
  - F. OPENINGS NOT LOCATED BY DIMENSION IN INTERIOR WALLS AND NOT ABUTTING ADJACENT WALLS ARE TO BE CENTERED ON THE WALL, UNLESS INDICATED OTHERWISE.
  - G. IF THE LOCATION OF ANY BUILDING ELEMENT IS NOT OBVIOUS OR CANNOT BE DETERMINED BY DIMENSION, MATHEMATICS, OR AS NOTED ABOVE, CONTACT THE ARCHITECT PRIOR TO LOCATING THE ELEMENT.

**FLEISCHMANGARCIA**  
ARCHITECTURE : PLANNING : INTERIORS  
304 HYDE PARK AVENUE, SUITE 300  
TAMPA, FL 33606  
PHONE (813) 271-4400  
FAX (813) 271-1994  
REGISTRATION NUMBER: 14100103  
WWW.FLEISCHMANGARCIA.COM

HILLSBOROUGH COUNTY  
NEW TAMPA PERFORMING ARTS  
CENTER  
8550 HUNTERS VILLAGE RD.  
TAMPA FL 33647

THIS DESIGN AND DRAWING IS THE SOLE PROPERTY OF FLEISCHMANGARCIA. NO PART OF THIS WORK MAY BE REPRODUCED WITHOUT PRIOR WRITTEN PERMISSION FROM FLEISCHMANGARCIA.

I CERTIFY TO THE BEST OF MY KNOWLEDGE THAT THESE DRAWINGS COMPLY WITH ALL RELEVANT BUILDING CODES.

PERMIT SET



MARCEL MASLOWSKI  
AR98182

FGA PROJECT NUMBER  
19048

ISSUE DATE  
04-15-2020

NO.	DATE	NOTES

SHEET NAME  
CONSTRUCTION  
DIMENSION PLAN -  
LEVEL 02

SHEET NUMBER  
A2.02A