
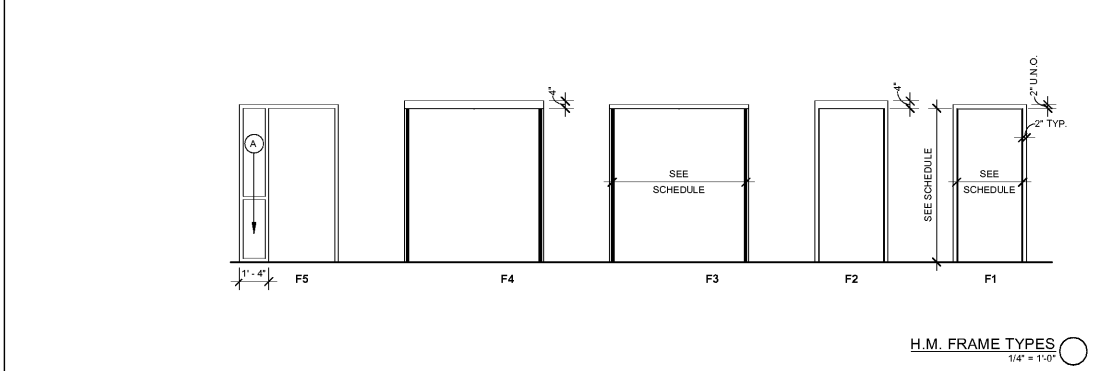
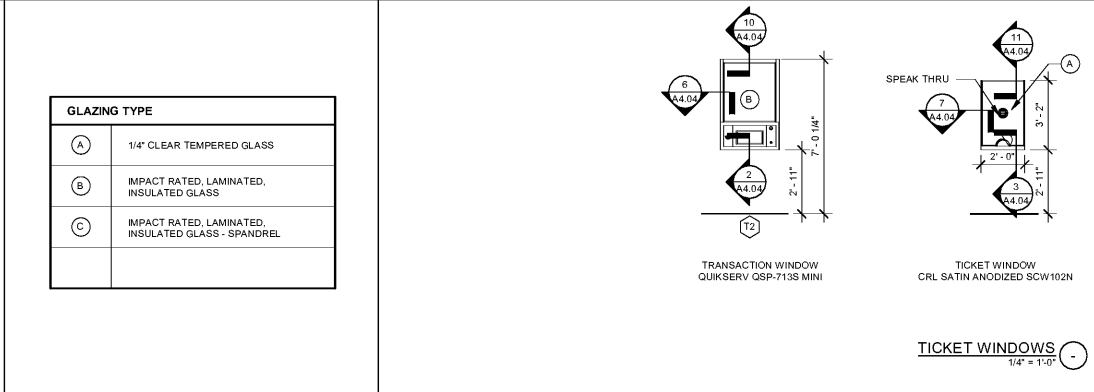


EXTERIOR - DOOR/OPENING SCHEDULE											
TAG	FIRE RATING	HDW	DOOR			FRAME			THR/SILL	NOTES	
			TYPE	WIDTH	HEIGHT	TYPE	MAT'L	HEAD			
X100			C	6'-0"	7'-0"	A1	ALUM				
X101			B	6'-0"	7'-0"	F2	HM	9/A4.03	4/A4.03	1/A4.03	
X102			B	6'-0"	7'-0"	F2	HM	9/A4.03	5/A4.03	1/A4.03	
X104			B	4'-0"	7'-0"	F2	HM	9/A4.03	5/A4.03	1/A4.03	
X105			G	10'-0"	14'-0"	-	-	-	-	-	
X106			B	3'-0"	7'-0"	F2	HM	9/A4.03	5/A4.03	1/A4.03	
X107			B	6'-0"	7'-0"	F2	HM	9/A4.03	5/A4.03	1/A4.03	
X108			C	6'-0"	7'-0"	-	-	-	4/A4.02	ACOUSTICAL SEALS	

INTERIOR - FIRST FLOOR DOOR/OPENING SCHEDULE											
TAG	FIRE RATING	HDW	DOOR			FRAME			THR/SILL	NOTES	
			TYPE	WIDTH	HEIGHT	TYPE	MAT'L	HEAD			
100			H	10'-0"	4'-0"	-	-	-	-	ROLL-UP COUNTER DOOR	
100A			A	6'-8"	7'-0"	F1	HM	10/A4.03	10/A4.03	HOLD OPEN	
100C			A	6'-8"	7'-0"	F3	HM	7/A4.03	3/A4.03		
100D			A	3'-0"	7'-0"	F1	HM	9/A4.03	5/A4.03		
100E			A	3'-0"	7'-0"	F1	HM	9/A4.03	5/A4.03		
100F			A	6'-0"	7'-0"	F4	HM	6/A4.03	2/A4.03		
100G			A	6'-0"	7'-0"	F3	HM	7/A4.03	3/A4.03	ACOUSTICAL SEALS, WD FINISH DOOR	
100H			A	3'-0"	7'-0"	F1	HM	10/A4.03	10/A4.03	ACOUSTICAL SEALS, WD FINISH DOOR	
100I			A	3'-0"	7'-0"	F1	HM	10/A4.03	10/A4.03	ACOUSTICAL SEALS, WD FINISH DOOR	
100J			A	3'-0"	7'-0"	F1	HM	10/A4.03	10/A4.03	ACOUSTICAL SEALS, WD FINISH DOOR	
100K			A	3'-0"	7'-0"	F1	HM	10/A4.03	10/A4.03	ACOUSTICAL SEALS, WD FINISH DOOR	
100L			A	3'-0"	7'-0"	F1	HM	9/A4.03	5/A4.03		
100O			A	3'-0"	7'-0"	F1	HM	10/A4.03	10/A4.03		
101			A	3'-0"	7'-0"	F1	HM	10/A4.03	10/A4.03		
102			A	3'-0"	7'-0"	F1	HM	9/A4.03	5/A4.03		
103			A	3'-0"	7'-0"	F1	HM	9/A4.03	5/A4.03		
105			A	3'-0"	7'-0"	F5	HM	10/A4.03	10/A4.03		
106			A	3'-0"	7'-0"	F5	HM	10/A4.03	10/A4.03		
109			A	3'-0"	7'-0"	F1	HM	10/A4.03	10/A4.03		
110			A	3'-0"	7'-0"	F1	HM	10/A4.03	10/A4.03		
111			A	3'-0"	7'-0"	F1	HM	10/A4.03	10/A4.03		
112			A	3'-0"	7'-0"	F1	HM	10/A4.03	10/A4.03		
113			A	3'-0"	7'-0"	F1	HM	10/A4.03	10/A4.03		
113A			A	3'-0"	7'-0"	F1	HM	10/A4.03	10/A4.03		
114			D	3'-0"	7'-0"	F1	HM	10/A4.03	10/A4.03	WD FINISH DOOR	
114A			A	3'-0"	7'-0"	F1	HM	10/A4.03	10/A4.03		
115			D	3'-0"	7'-0"	F1	HM	10/A4.03	10/A4.03	WD FINISH DOOR	
115A			A	3'-0"	7'-0"	F1	HM	10/A4.03	10/A4.03		
116			D	3'-0"	7'-0"	F1	HM	10/A4.03	10/A4.03	WD FINISH DOOR	
116A			A	3'-0"	7'-0"	F1	HM	10/A4.03	10/A4.03		
117			D	3'-0"	7'-0"	F1	HM	10/A4.03	10/A4.03	WD FINISH DOOR	
117A			A	3'-0"	7'-0"	F1	HM	10/A4.03	10/A4.03	WD FINISH DOOR	
118			A	3'-0"	7'-0"	F1	HM	9/A4.03	5/A4.03		
118A	45MIN		A	3'-0"	7'-0"	F1	HM	9/A4.03	5/A4.03		
121	45MIN		A	3'-0"	7'-0"	F1	HM	10/A4.03	10/A4.03		
121A	45MIN		A	3'-0"	7'-0"	F1	HM	11/A4.03	11/A4.03		
122	45MIN		A	3'-0"	7'-0"	F1	HM	10/A4.03	10/A4.03		
122A	45MIN		A	3'-0"	7'-0"	F1	HM	11/A4.03	11/A4.03	12 GA FRAME AND DOOR	
123	45MIN		E	8'-0"	10'-0"	F1	HM				
127			A	3'-0"	7'-0"	F1	HM	10/A4.03	10/A4.03		
129			A	3'-0"	7'-0"	F1	HM	9/A4.03	5/A4.03		
130			A	3'-0"	7'-0"	F1	HM	9/A4.03	5/A4.03		
131A			A	6'-0"	7'-0"	F1	HM	10/A4.03	10/A4.03		
131B			A	3'-0"	7'-0"	F1	HM	9/A4.03	5/A4.03		
133			A	3'-0"	7'-0"	F1	HM	10/A4.03	10/A4.03		
134A			A	3'-0"	7'-0"	F1	HM	10/A4.03	10/A4.03		

INTERIOR - SECOND FLOOR DOOR/OPENING SCHEDULE											
TAG	FIRE RATING	HDW	DOOR			FRAME			THR/SILL	NOTES	
			TYPE	WIDTH	HEIGHT	TYPE	MAT'L	HEAD			
203			A	6'-0"	7'-0"	F1	HM	12/A4.03	12/A4.03	ACOUSTICAL SEALS	
204			A	3'-0"	7'-0"	F1	HM	10/A4.03	10/A4.03	ACOUSTICAL SEALS	
206			A	6'-0"	7'-0"	F2	HM	9/A4.03	5/A4.03	ACOUSTICAL SEALS	

EXTERIOR - LOUVER SCHEDULE						
TAG	COUNT	HEIGHT	WIDTH	HEAD DETAIL	JAMB DETAIL	SILL DETAIL
L1	3	3'-0"	3'-0"	3/A4.04	2/A4.04	1/A4.04
L2	1	4'-7"	4'-7"	3/A4.04	2/A4.04	1/A4.04

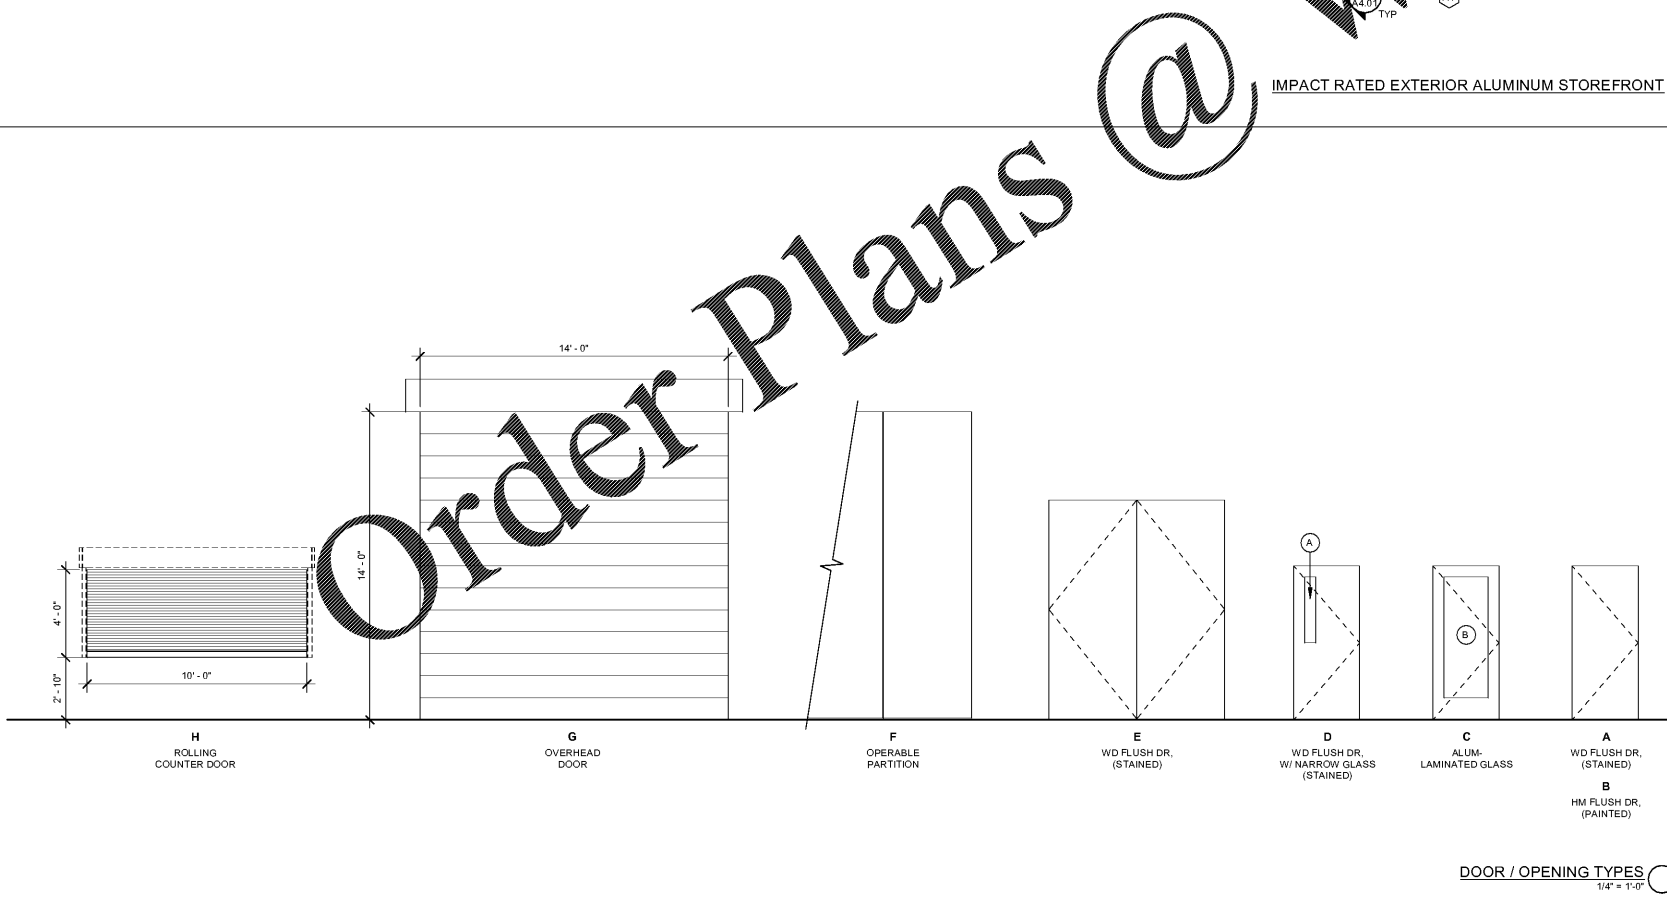

**FLEISCHMAN GARCIA**  
 ARCHITECTURE : PLANNING : INTERIORS  
 300 HYDE PARK AVENUE, SUITE 300  
 TAMPA, FL 33606  
 PHONE (813) 251-4400  
 FAX (813) 251-1984  
 WWW.FLEISCHMANGARCIA.COM

**HILLSBOROUGH COUNTY**  
**NEW TAMPA PERFORMING ARTS CENTER**  
 8550 HUNTERS VILLAGE RD.  
 TAMPA FL 33647

THIS DESIGN AND DRAWING IS THE SOLE PROPERTY OF FLEISCHMANGARCIA. NO PART OF THIS WORK MAY BE REPRODUCED WITHOUT PRIOR WRITTEN PERMISSION FROM FLEISCHMANGARCIA.

I CERTIFY TO THE BEST OF MY KNOWLEDGE THAT THESE DRAWINGS COMPLY WITH ALL RELEVANT BUILDING CODES.

**PERMIT SET**  
  
**MARCEL MASLOWSKI**  
 AR98182

FGA PROJECT NUMBER  
**19048**

ISSUE DATE  
**04-15-2020**

NO.	DATE	NOTES
1	05.26.20	Permit Comments

SHEET NAME

OPENING SCHEDULE

SHEET NUMBER  
**A4.00**