


- T.O. HIGH PARAPET 53'-4"
- B.O. THEATER HIGH ROOF 50'-11 11/16"
- T.O. SHOP PARAPET 35'-0"
- CATWALK - LOW 25'-6"
- MEZZANINE 17'-6"
- STAGE 3'-0"
- LEVEL 01 0'
- ORCHESTRA PIT -2'-0"

BUILDING SECTION - EW ②
1/8" = 1'-0"

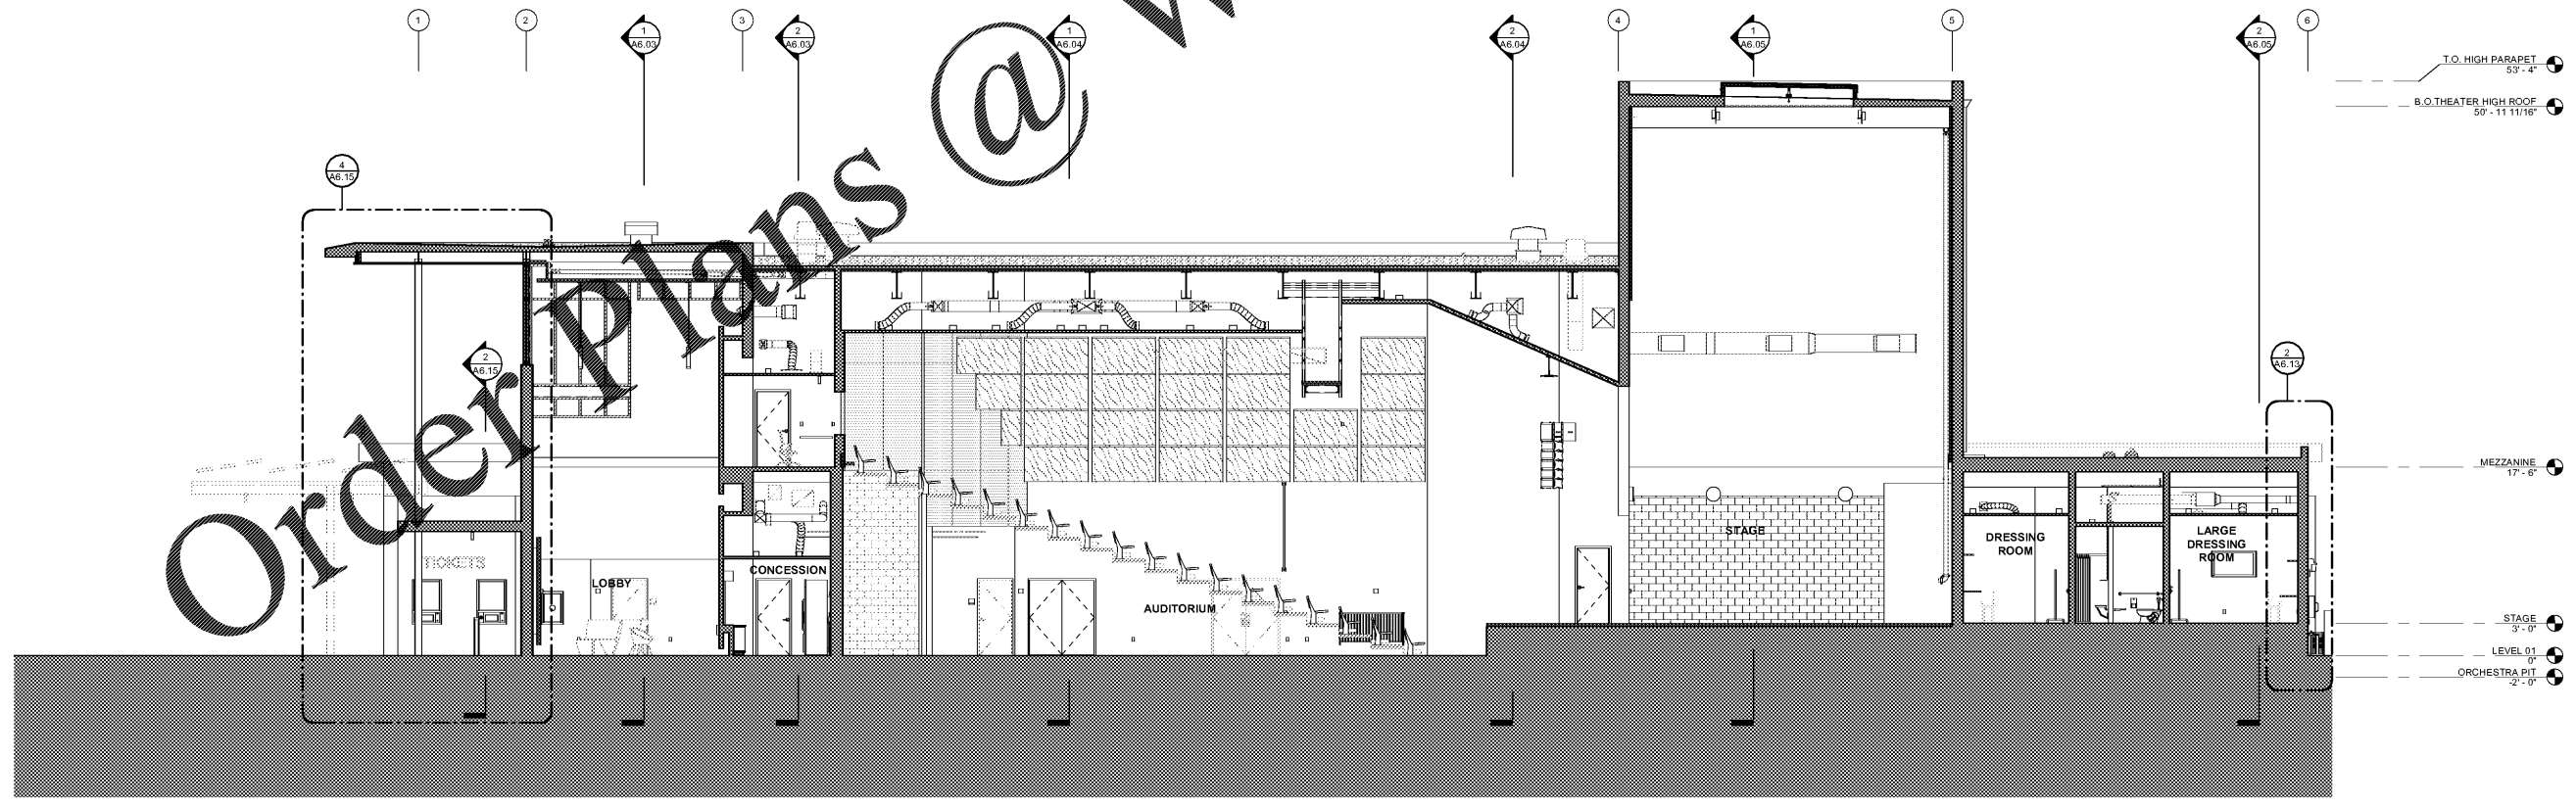

- T.O. HIGH PARAPET 53'-4"
- B.O. THEATER HIGH ROOF 50'-11 11/16"
- MEZZANINE 17'-6"
- STAGE 3'-0"
- LEVEL 01 0'
- ORCHESTRA PIT -2'-0"

BUILDING SECTION - EW AUDITORIUM - EXTENDED STAGE ①
1/8" = 1'-0"

FLEISCHMANGARCIA
 ARCHITECTURE : PLANNING : INTERIORS
 304 HYDE PARK AVENUE, SUITE 300
 TAMPA, FL 33606
 PHONE (813) 271-4400
 FAX (813) 271-1884
 REGISTRATION NUMBER: FL 00010102
 WWW.FLEISCHMANGARCIA.COM

HILLSBOROUGH COUNTY
NEW TAMPA PERFORMING ARTS CENTER
 8550 HUNTERS VILLAGE RD.
 TAMPA FL 33647

THIS DESIGN AND DRAWING IS THE SOLE PROPERTY OF FLEISCHMANGARCIA. NO PART OF THIS WORK MAY BE REPRODUCED WITHOUT PRIOR WRITTEN PERMISSION FROM FLEISCHMANGARCIA.

I CERTIFY TO THE BEST OF MY KNOWLEDGE THAT THESE DRAWINGS COMPLY WITH ALL RELEVANT BUILDING CODES.

PERMIT SET



MARCEL MASLOWSKI
AR98182

FGA PROJECT NUMBER
19048

ISSUE DATE
04-15-2020

NO.	DATE	REVISIONS	NOTES

SHEET NAME

BUILDING SECTIONS

SHEET NUMBER
A6.01