


Order Plans @ WWW.LDILine.com

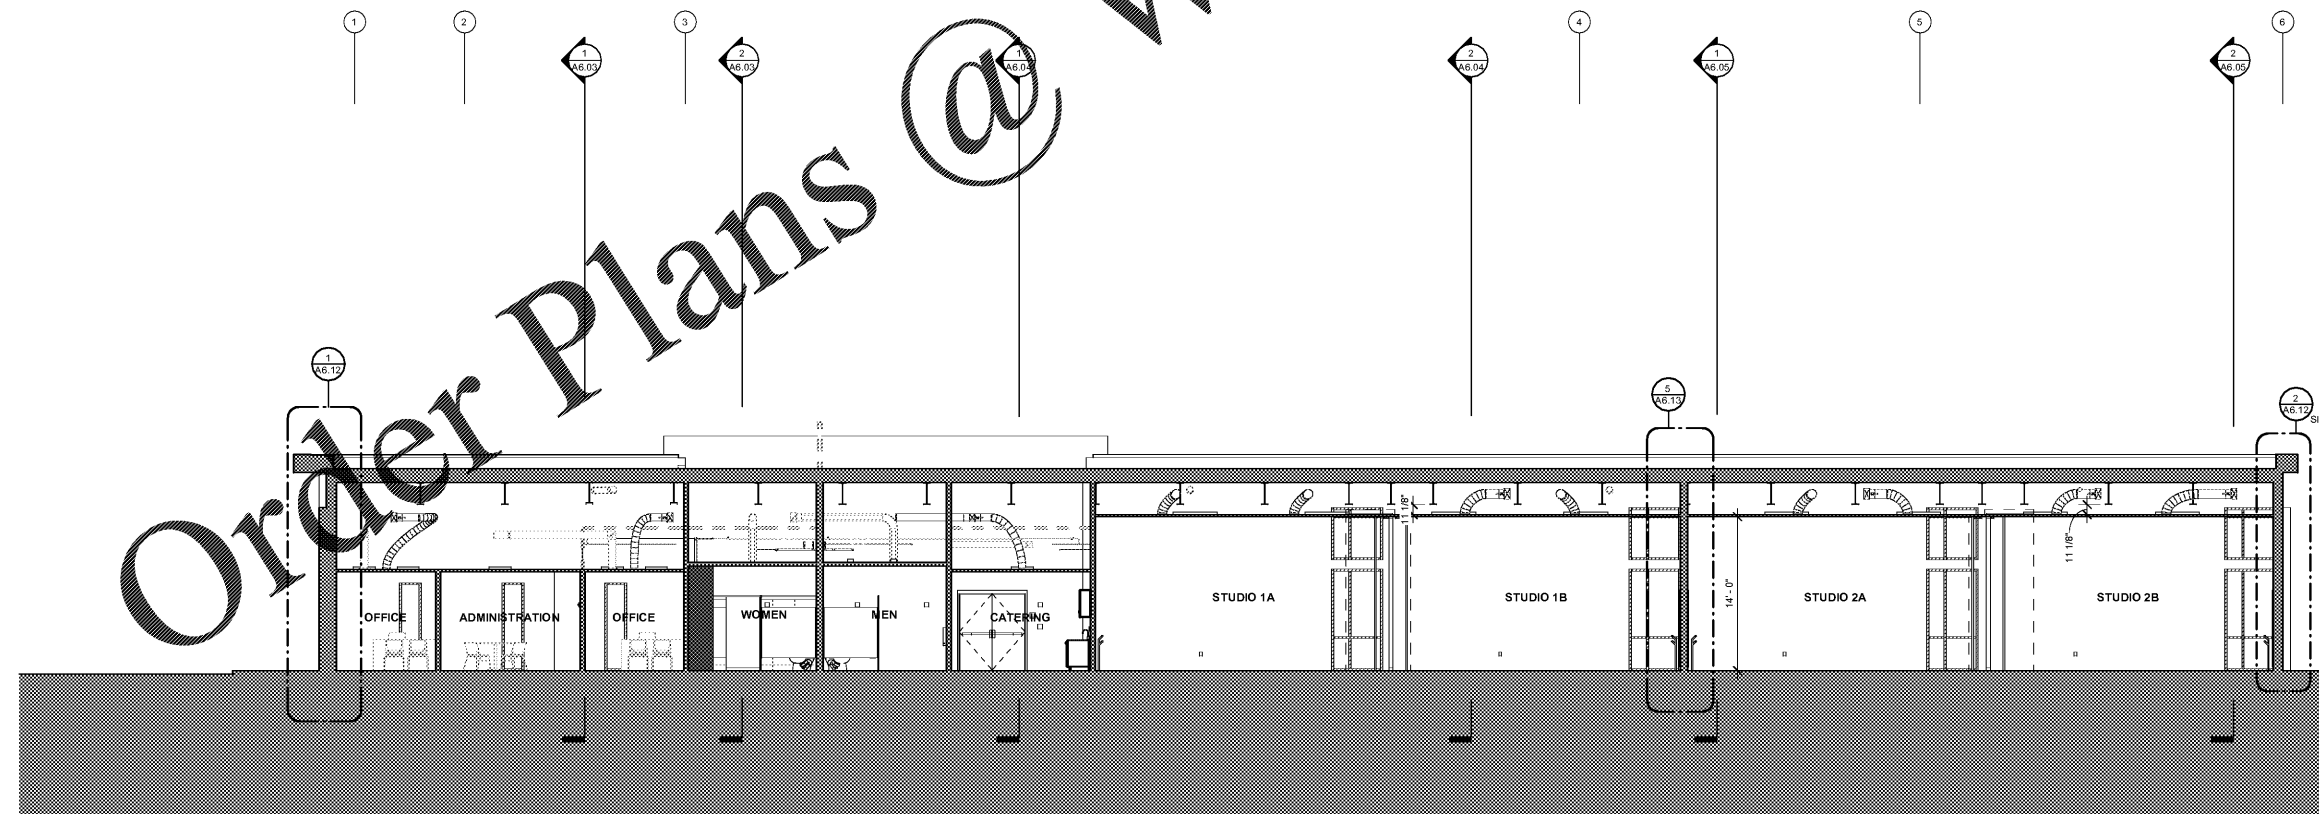

BUILDING SECTION - EW STUDIOS 1
1/8" = 1'-0"

FLEISCHMANGARCIA
 ARCHITECTURE : PLANNING : INTERIORS
 304 HYDE PARK AVENUE, SUITE 300
 TAMPA, FLORIDA 33606
 PHONE (727) 725-8890
 FAX (727) 725-8890
 WWW.FLEISCHMANGARCIA.COM

HILLSBOROUGH COUNTY
NEW TAMPA PERFORMING ARTS CENTER
 8550 HUNTERS VILLAGE RD.
 TAMPA FL, 33647

THIS DESIGN AND DRAWING IS THE SOLE PROPERTY OF FLEISCHMANGARCIA. NO PART OF THIS WORK MAY BE REPRODUCED WITHOUT PRIOR WRITTEN PERMISSION FROM FLEISCHMANGARCIA.

I CERTIFY TO THE BEST OF MY KNOWLEDGE THAT THESE DRAWINGS COMPLY WITH ALL RELEVANT BUILDING CODES.

PERMIT SET



MARCEL MASLOWSKI
 AR98182

FGA PROJECT NUMBER
 19048

ISSUE DATE
 04-15-2020

NO.	DATE	NOTES

SHEET NAME

BUILDING SECTIONS

SHEET NUMBER
A6.02