


BUILDING SECTION - NS CONTROL BOOTH
1/8" = 1'-0" (2)

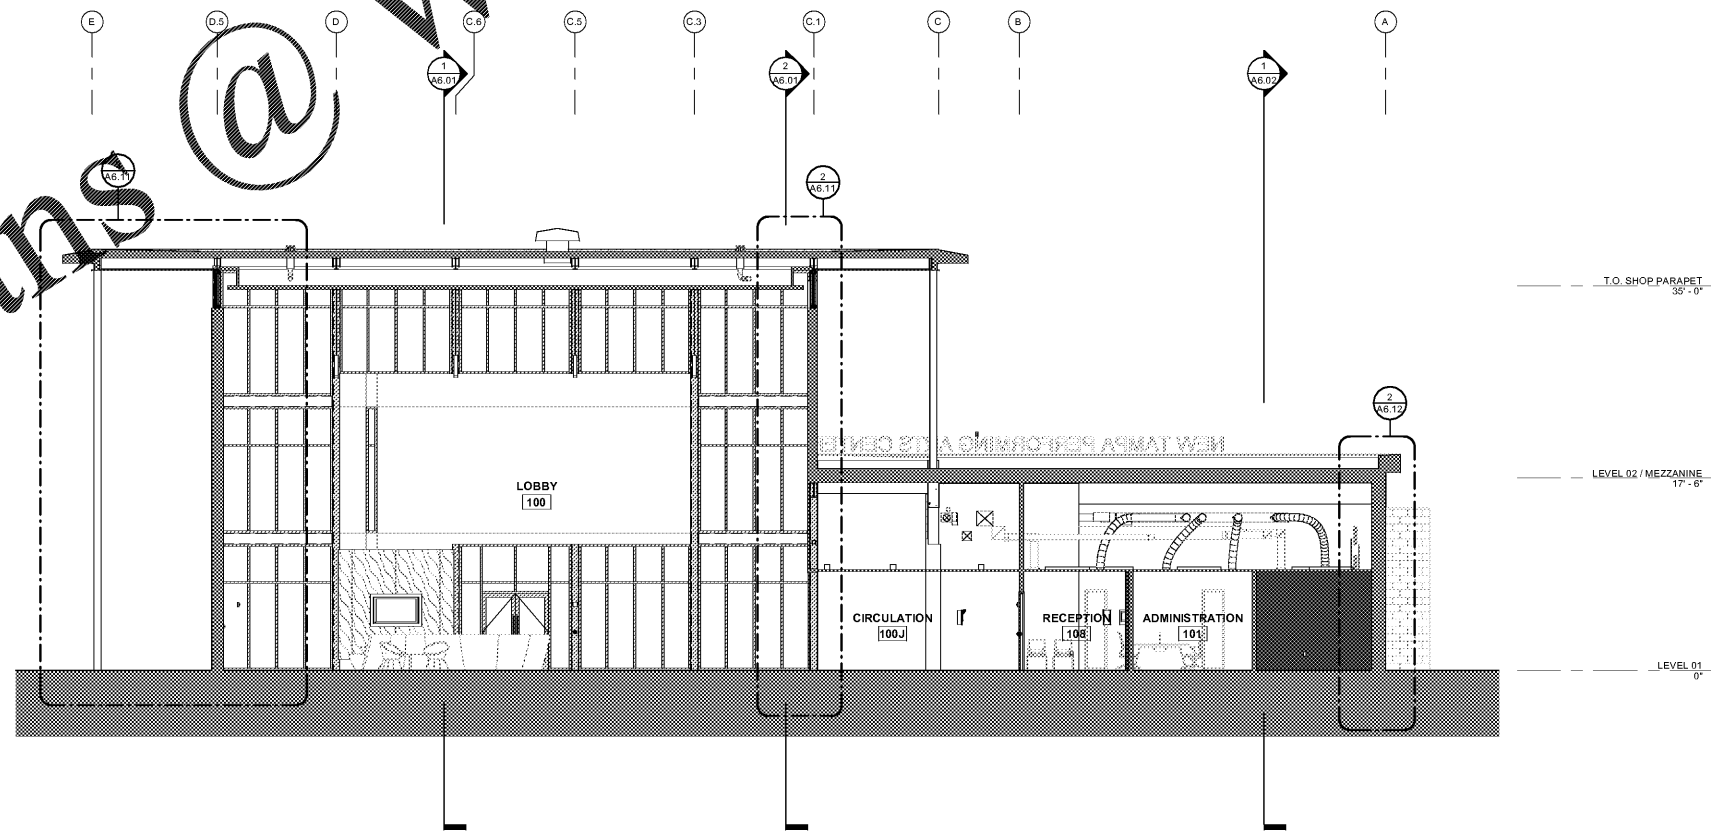

BUILDING SECTION - NS LOBBY
1/8" = 1'-0" (1)

Order Plans @


FLEISCHMANGARCIA
ARCHITECTURE : PLANNING : INTERIORS
304 HYDE PARK AVENUE, SUITE 300
SAFETY HARBOR, FLORIDA 34686
PHONE (727) 725-8800
FAX (727) 725-8800
WWW.FLEISCHMANGARCIA.COM

HILLSBOROUGH COUNTY
NEW TAMPA PERFORMING ARTS
CENTER
8550 HUNTERS VILLAGE RD.
TAMPA FL 33647

THIS DESIGN AND DRAWING IS THE SOLE PROPERTY OF FLEISCHMANGARCIA. NO PART OF THIS WORK MAY BE REPRODUCED WITHOUT PRIOR WRITTEN PERMISSION FROM FLEISCHMANGARCIA.

I CERTIFY TO THE BEST OF MY KNOWLEDGE THAT THESE DRAWINGS COMPLY WITH ALL RELEVANT BUILDING CODES.

PERMIT SET

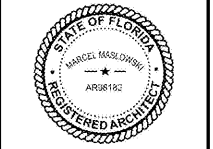

MARCEL MASLOWSKI
AR98182

FGA PROJECT NUMBER
19048

ISSUE DATE
04-15-2020

REVISIONS		
NO.	DATE	NOTES

SHEET NAME

BUILDING SECTIONS

SHEET NUMBER
A6.03