

TO SHOP PARAPET  
30'-0"


CATWALK - LOW  
20'-0"

LEVEL 02 / MEZZANINE  
17'-0"

STAGE  
9'-0"

LEVEL 01  
0"

BUILDING SECTION - NS ORCHESTRA PIT  
1/8" = 1'-0" ②

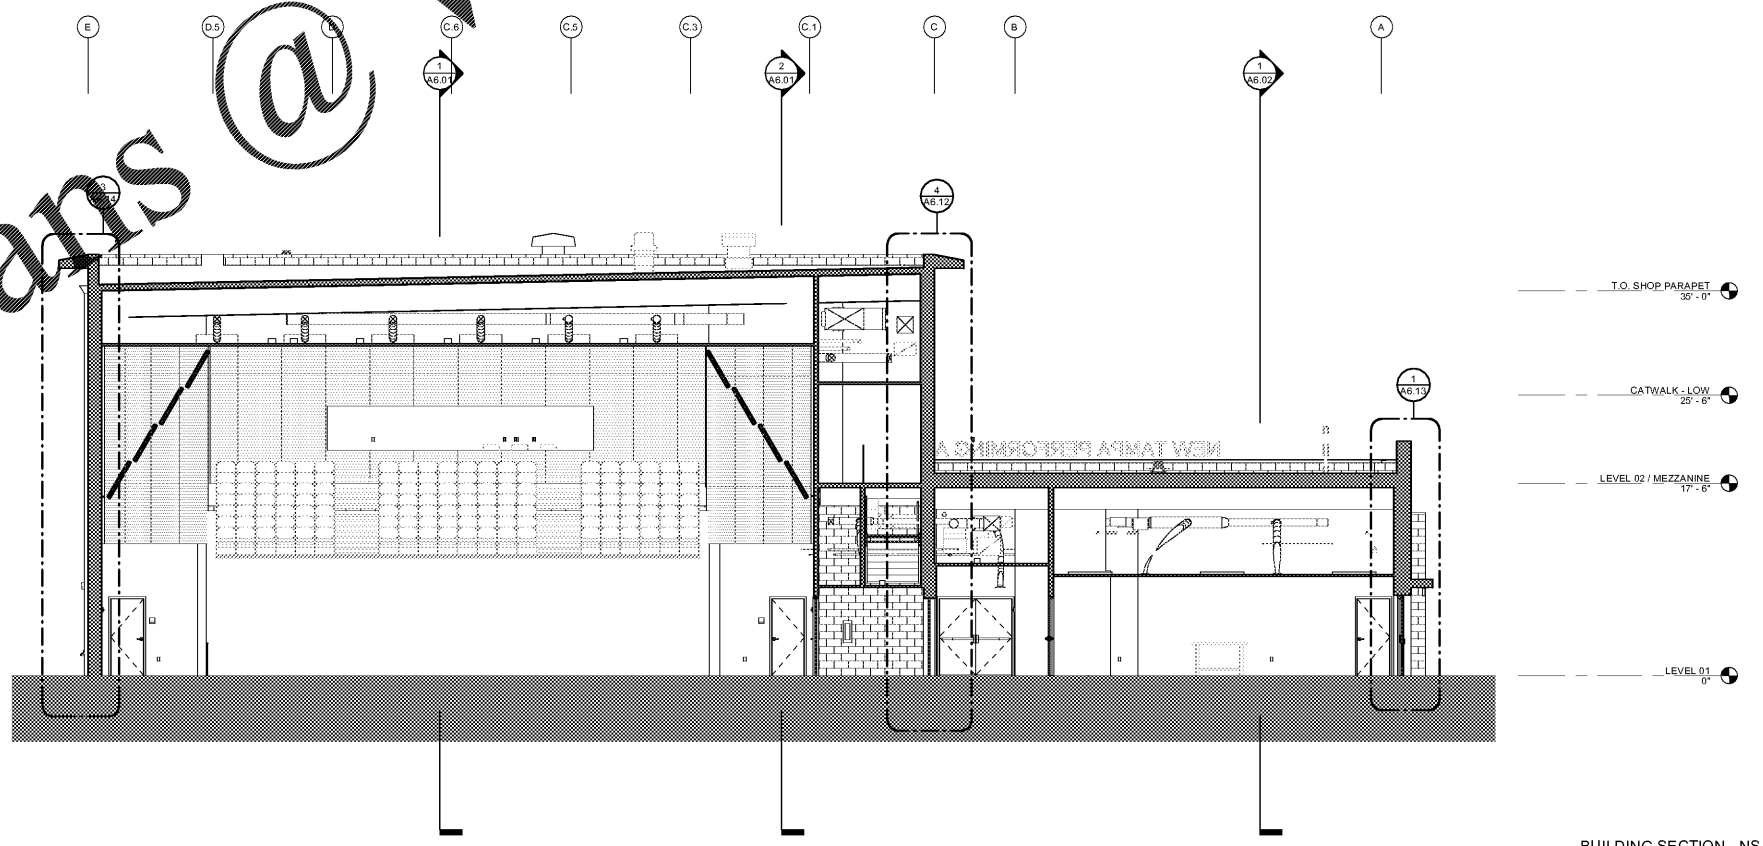

TO SHOP PARAPET  
30'-0"

CATWALK - LOW  
20'-0"

LEVEL 02 / MEZZANINE  
17'-0"

LEVEL 01  
0"

BUILDING SECTION - NS AUDITORIUM  
1/8" = 1'-0" ①

Order Plans @ WWW.LDILINE.COM

**FLEISCHMANGARCIA**  
ARCHITECTURE : PLANNING : INTERIORS  
304 HYDE PARK AVENUE, SUITE 300  
TAMPA, FL 33606  
PHONE (727) 725-8800  
FAX (727) 725-8800  
WWW.FLEISCHMANGARCIA.COM

HILLSBOROUGH COUNTY  
NEW TAMPA PERFORMING ARTS  
CENTER  
8550 HUNTERS VILLAGE RD.  
TAMPA FL 33647

THIS DESIGN AND DRAWING IS THE SOLE PROPERTY OF FLEISCHMANGARCIA. NO PART OF THIS WORK MAY BE REPRODUCED WITHOUT PRIOR WRITTEN PERMISSION FROM FLEISCHMANGARCIA.

I CERTIFY TO THE BEST OF MY KNOWLEDGE THAT THESE DRAWINGS COMPLY WITH ALL RELEVANT BUILDING CODES.

PERMIT SET



**MARCEL MASLOWSKI**  
AR98182

FGA PROJECT NUMBER  
19048

ISSUE DATE  
04-15-2020

NO.	DATE	NOTES

SHEET NAME

BUILDING SECTIONS

SHEET NUMBER  
**A6.04**